
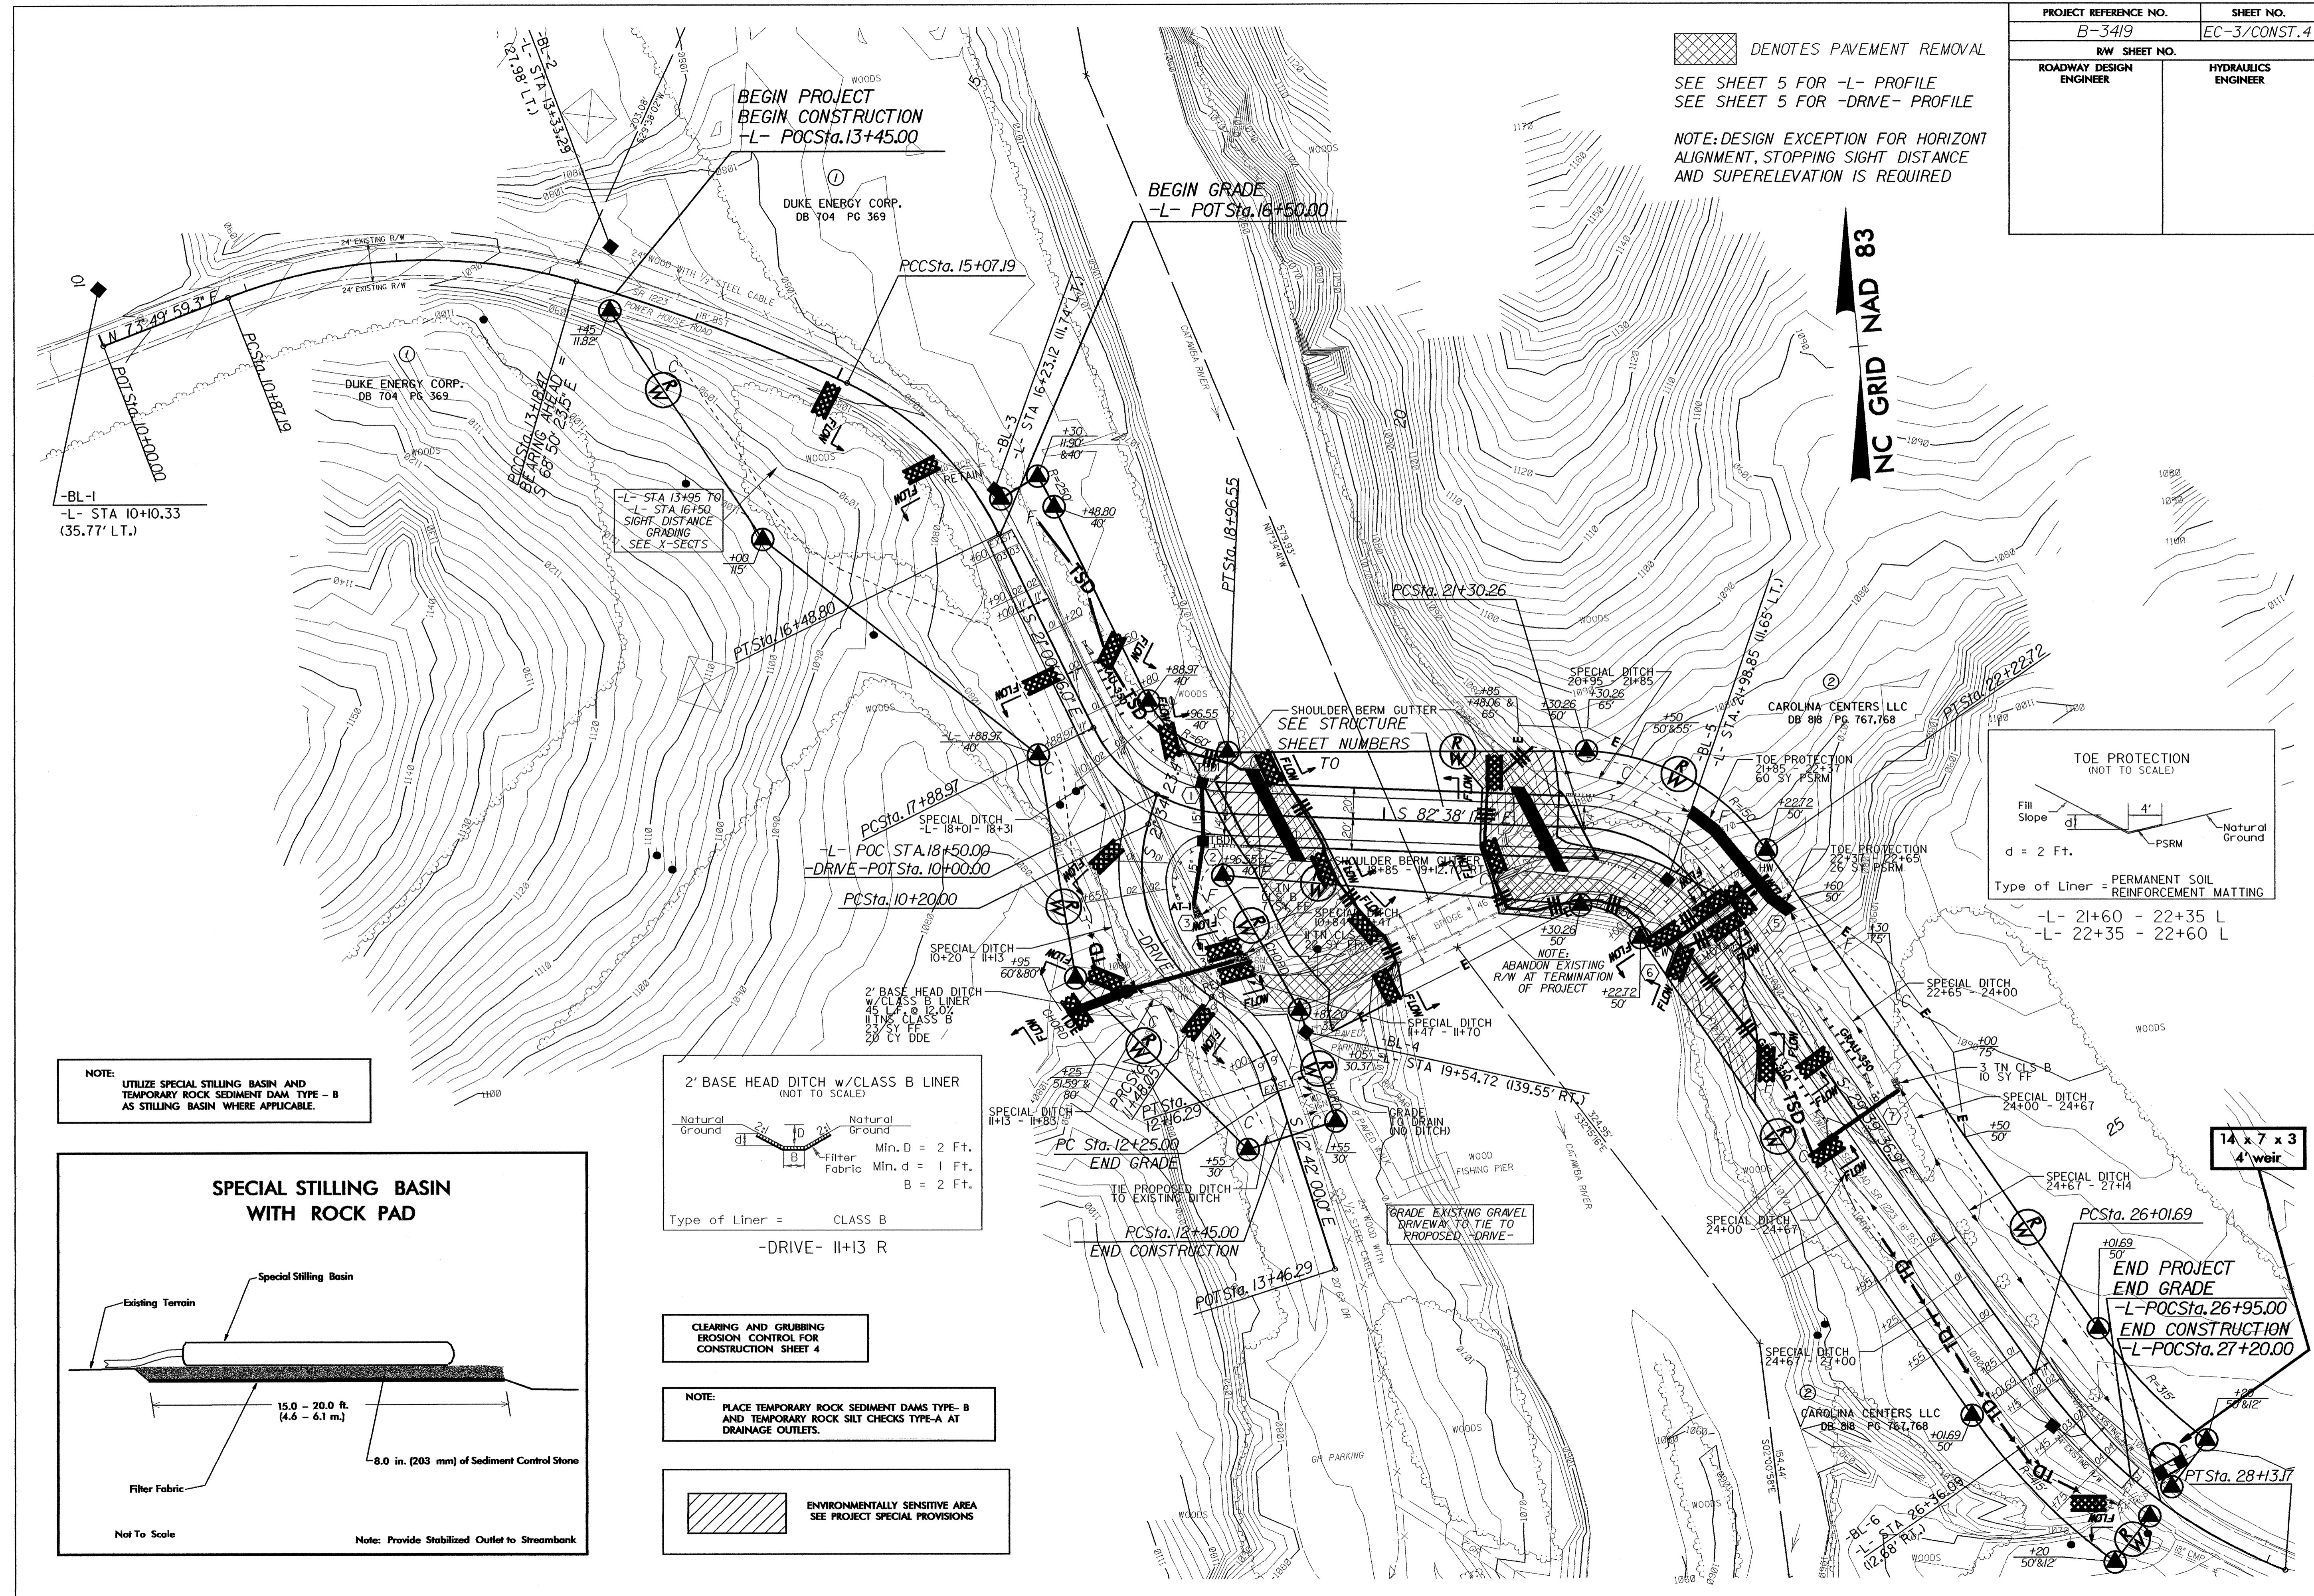
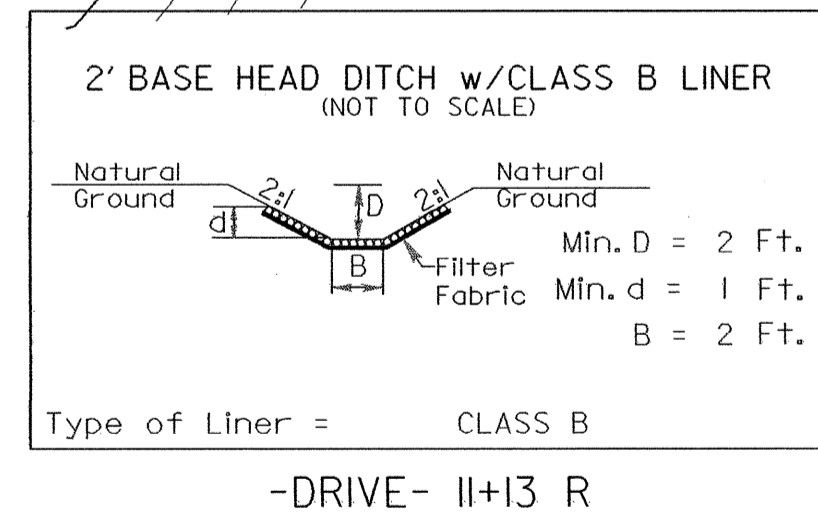
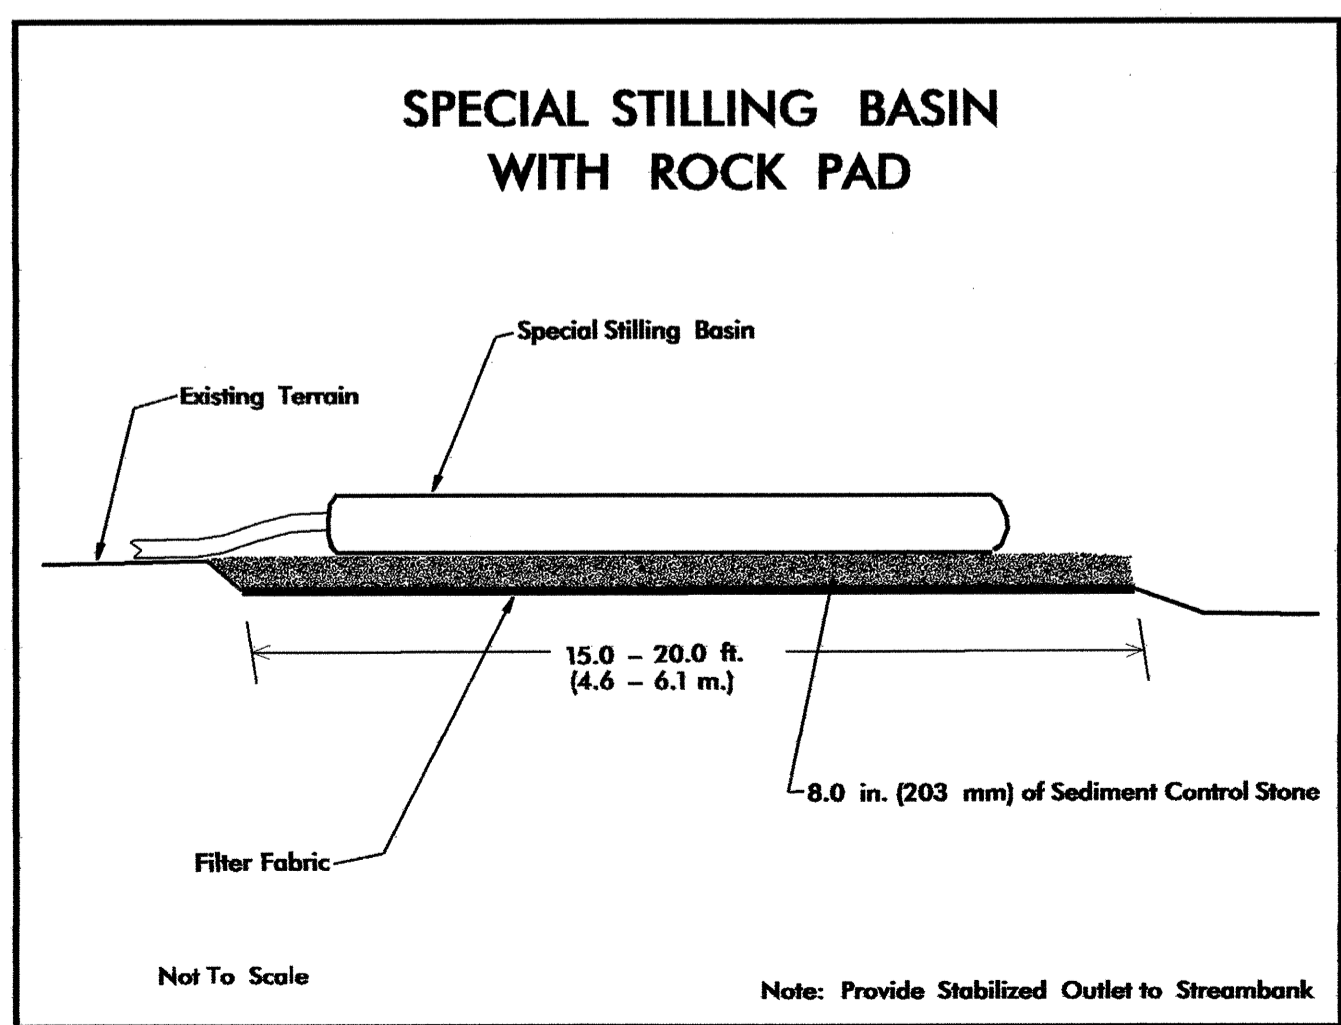


PROJECT REFERENCE NO. B-3419		SHEET NO. EC-3/CONST. 4	
RW SHEET NO.			
ROADWAY DESIGN ENGINEER		HYDRAULICS ENGINEER	

 DENOTES PAVEMENT REMOVAL
 SEE SHEET 5 FOR -L- PROFILE
 SEE SHEET 5 FOR -DRIVE- PROFILE
 NOTE: DESIGN EXCEPTION FOR HORIZONTAL ALIGNMENT, STOPPING SIGHT DISTANCE AND SUPERELEVATION IS REQUIRED





NOTE: UTILIZE SPECIAL STILLING BASIN AND TEMPORARY ROCK SEDIMENT DAM TYPE - B AS STILLING BASIN WHERE APPLICABLE.



CLEARING AND GRUBBING EROSION CONTROL FOR CONSTRUCTION SHEET 4

NOTE: PLACE TEMPORARY ROCK SEDIMENT DAMS TYPE-B AND TEMPORARY ROCK SILT CHECKS TYPE-A AT DRAINAGE OUTLETS.

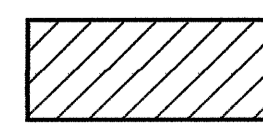 ENVIRONMENTALLY SENSITIVE AREA SEE PROJECT SPECIAL PROVISIONS

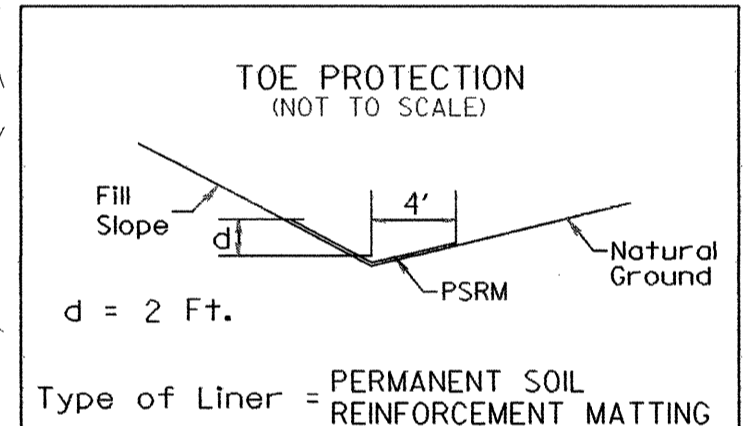

-L- 21+60 - 22+35 L
 -L- 22+35 - 22+60 L

14 x 7 x 3 4' weir