


PROJECT REFERENCE NO.	SHEET NO.
U-2717	EC-29/CONST.29
R/W SHEET NO.	
ROADWAY DESIGN ENGINEER	HYDRAULICS ENGINEER

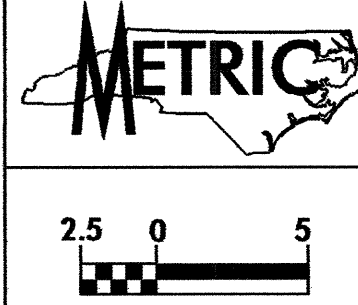


CONST. REV.
R/W REV.

FOR -Y23- PROFILE SEE SHEET 51
FOR -DR3- PROFILE SEE SHEET 59

NOTE:
PLACE TEMPORARY ROCK SEDIMENT DAMS TYPE-B
AND TEMPORARY ROCK SILT CHECKS TYPE-A AT
DRAINAGE OUTLETS.

CLEARING AND GRUBBING
EROSION CONTROL FOR
CONSTRUCTION SHEET 29

POT Sta. 10+58.970 -DR3-
END CONSTRUCTION

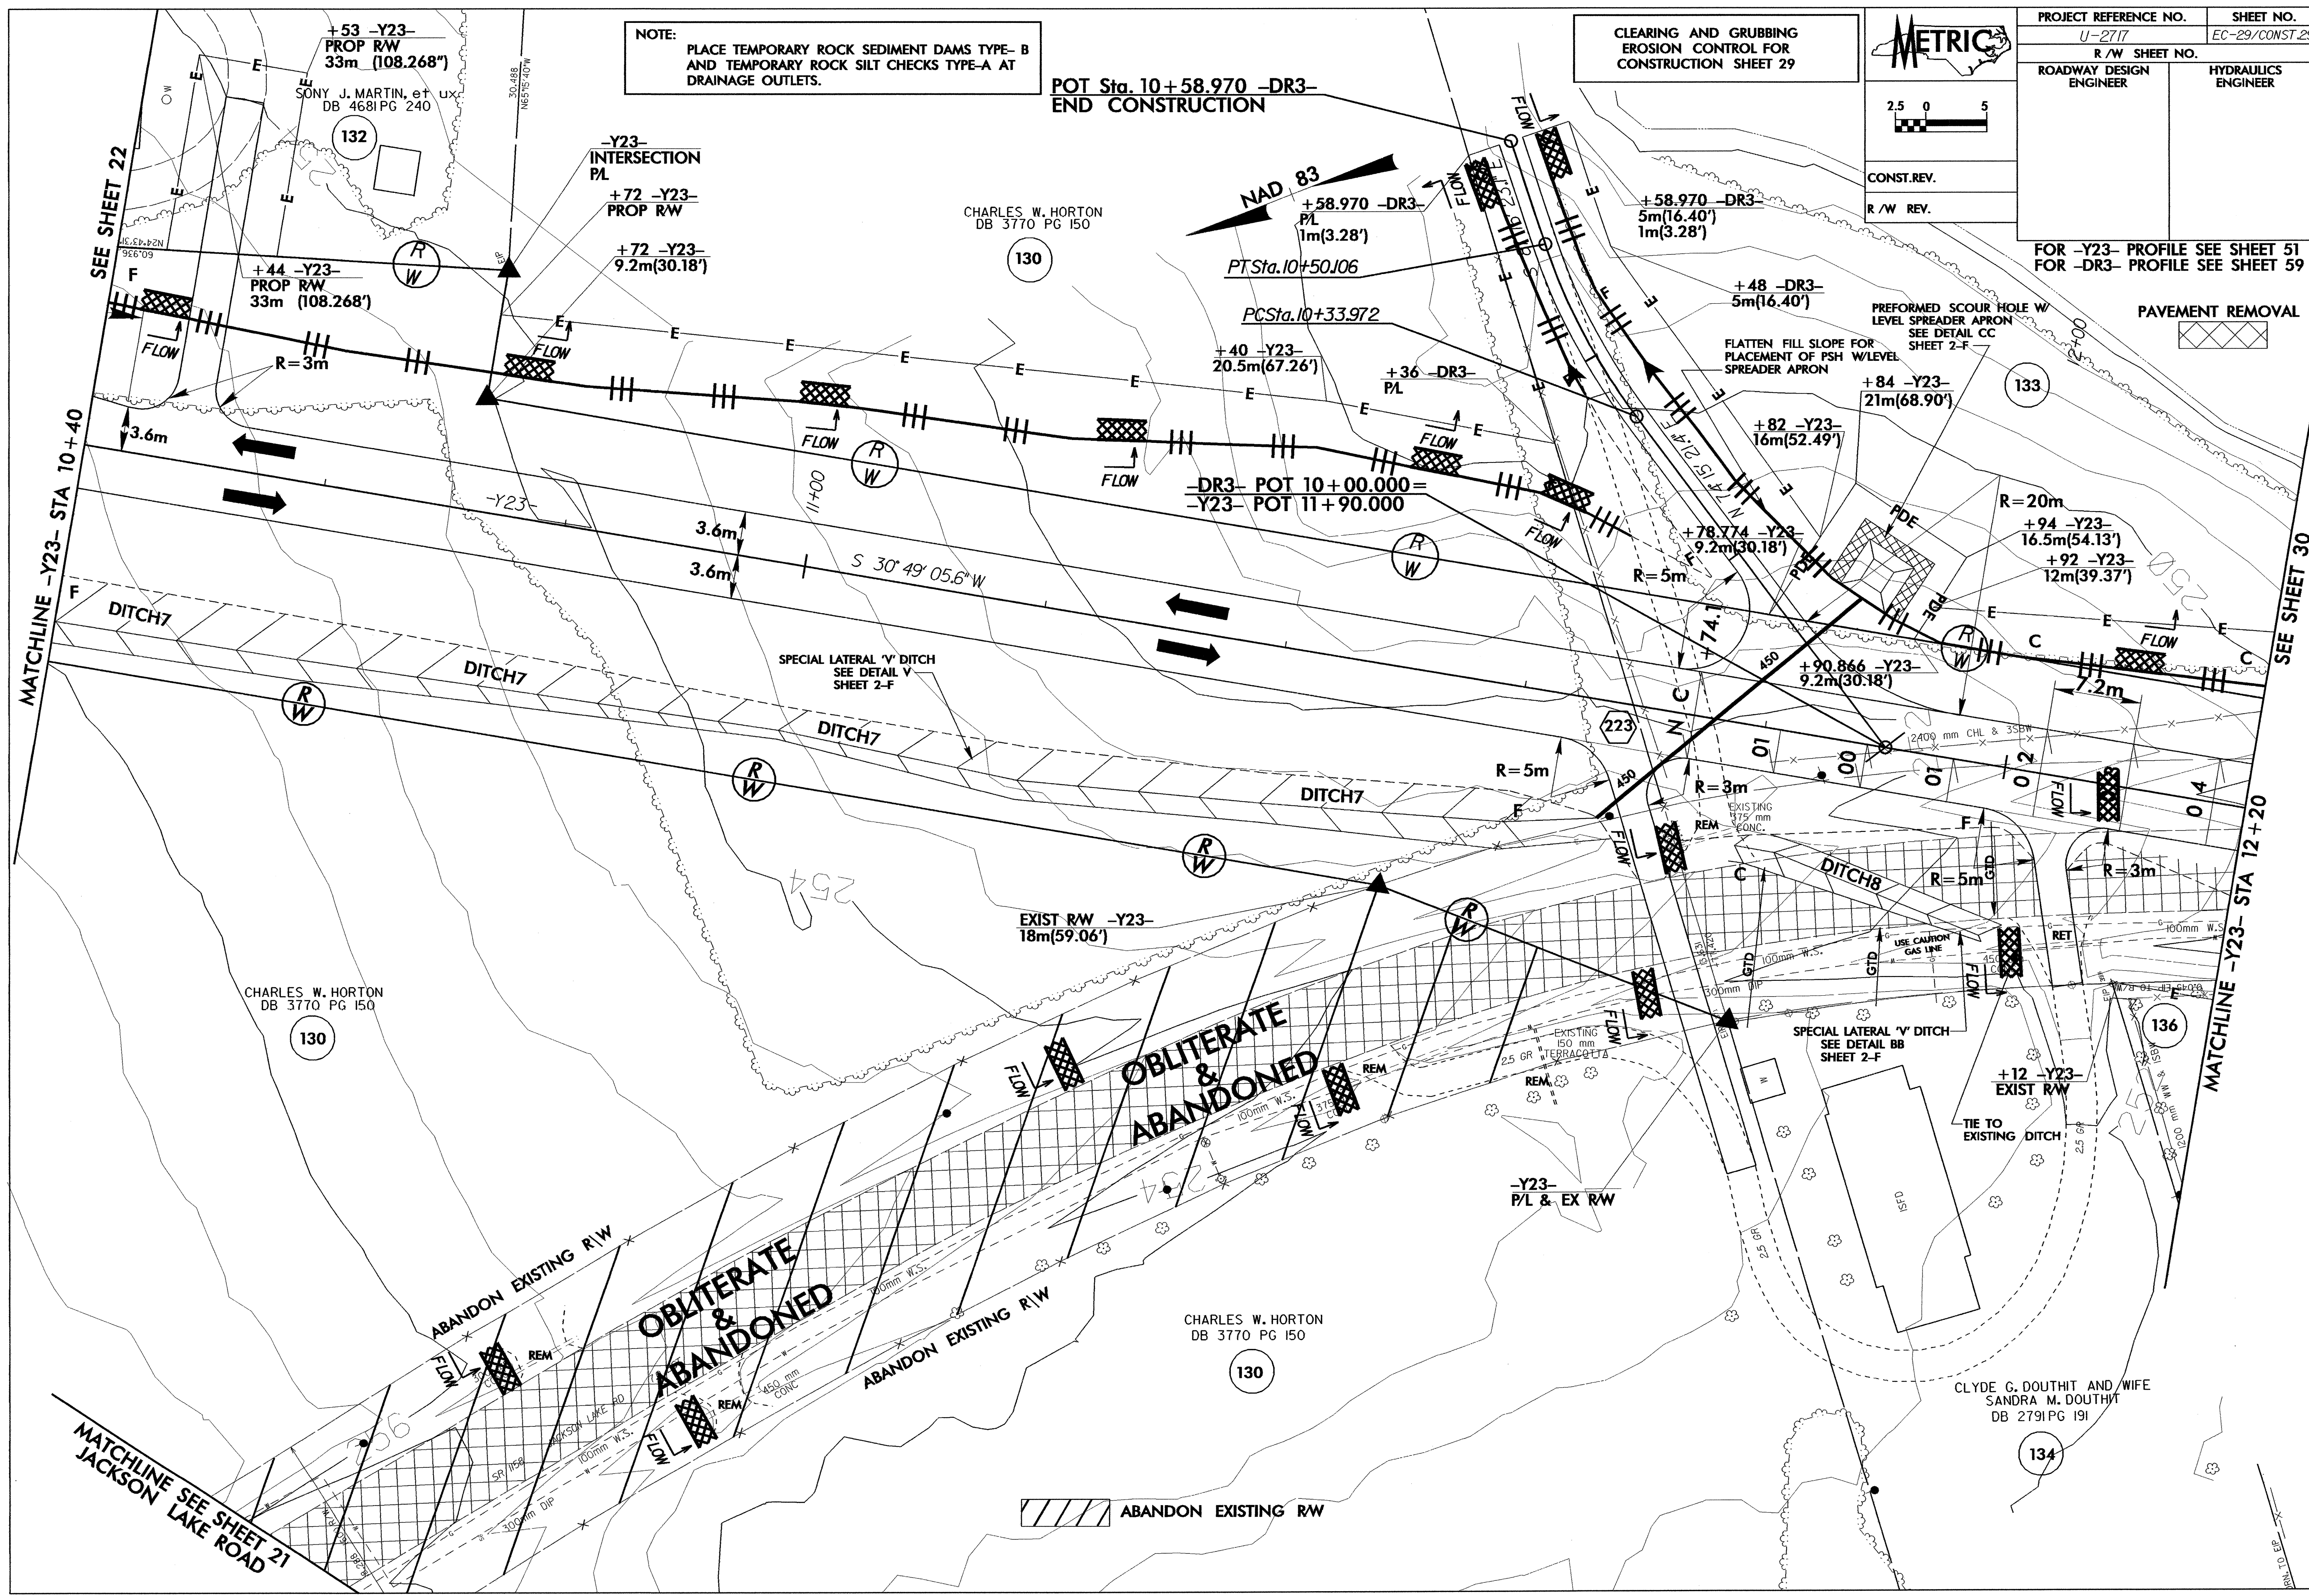

SEE SHEET 22
MATCHLINE -Y23- STA 10+40

SEE SHEET 30
MATCHLINE -Y23- STA 12+20

MATCHLINE SEE SHEET 21
JACKSON LAKE ROAD

ABANDON EXISTING RW