


PROJECT REFERENCE NO. U-2717		SHEET NO. EC-27/CONST-27	
R/W SHEET NO.			
ROADWAY DESIGN ENGINEER		HYDRAULICS ENGINEER	
CONST.REV.		R/W REV.	

NOTE:
PLACE TEMPORARY ROCK SEDIMENT DAMS TYPE-B AND TEMPORARY ROCK SILT CHECKS TYPE-A AT DRAINAGE OUTLETS.

CLEARING AND GRUBBING EROSION CONTROL FOR CONSTRUCTION SHEET 27

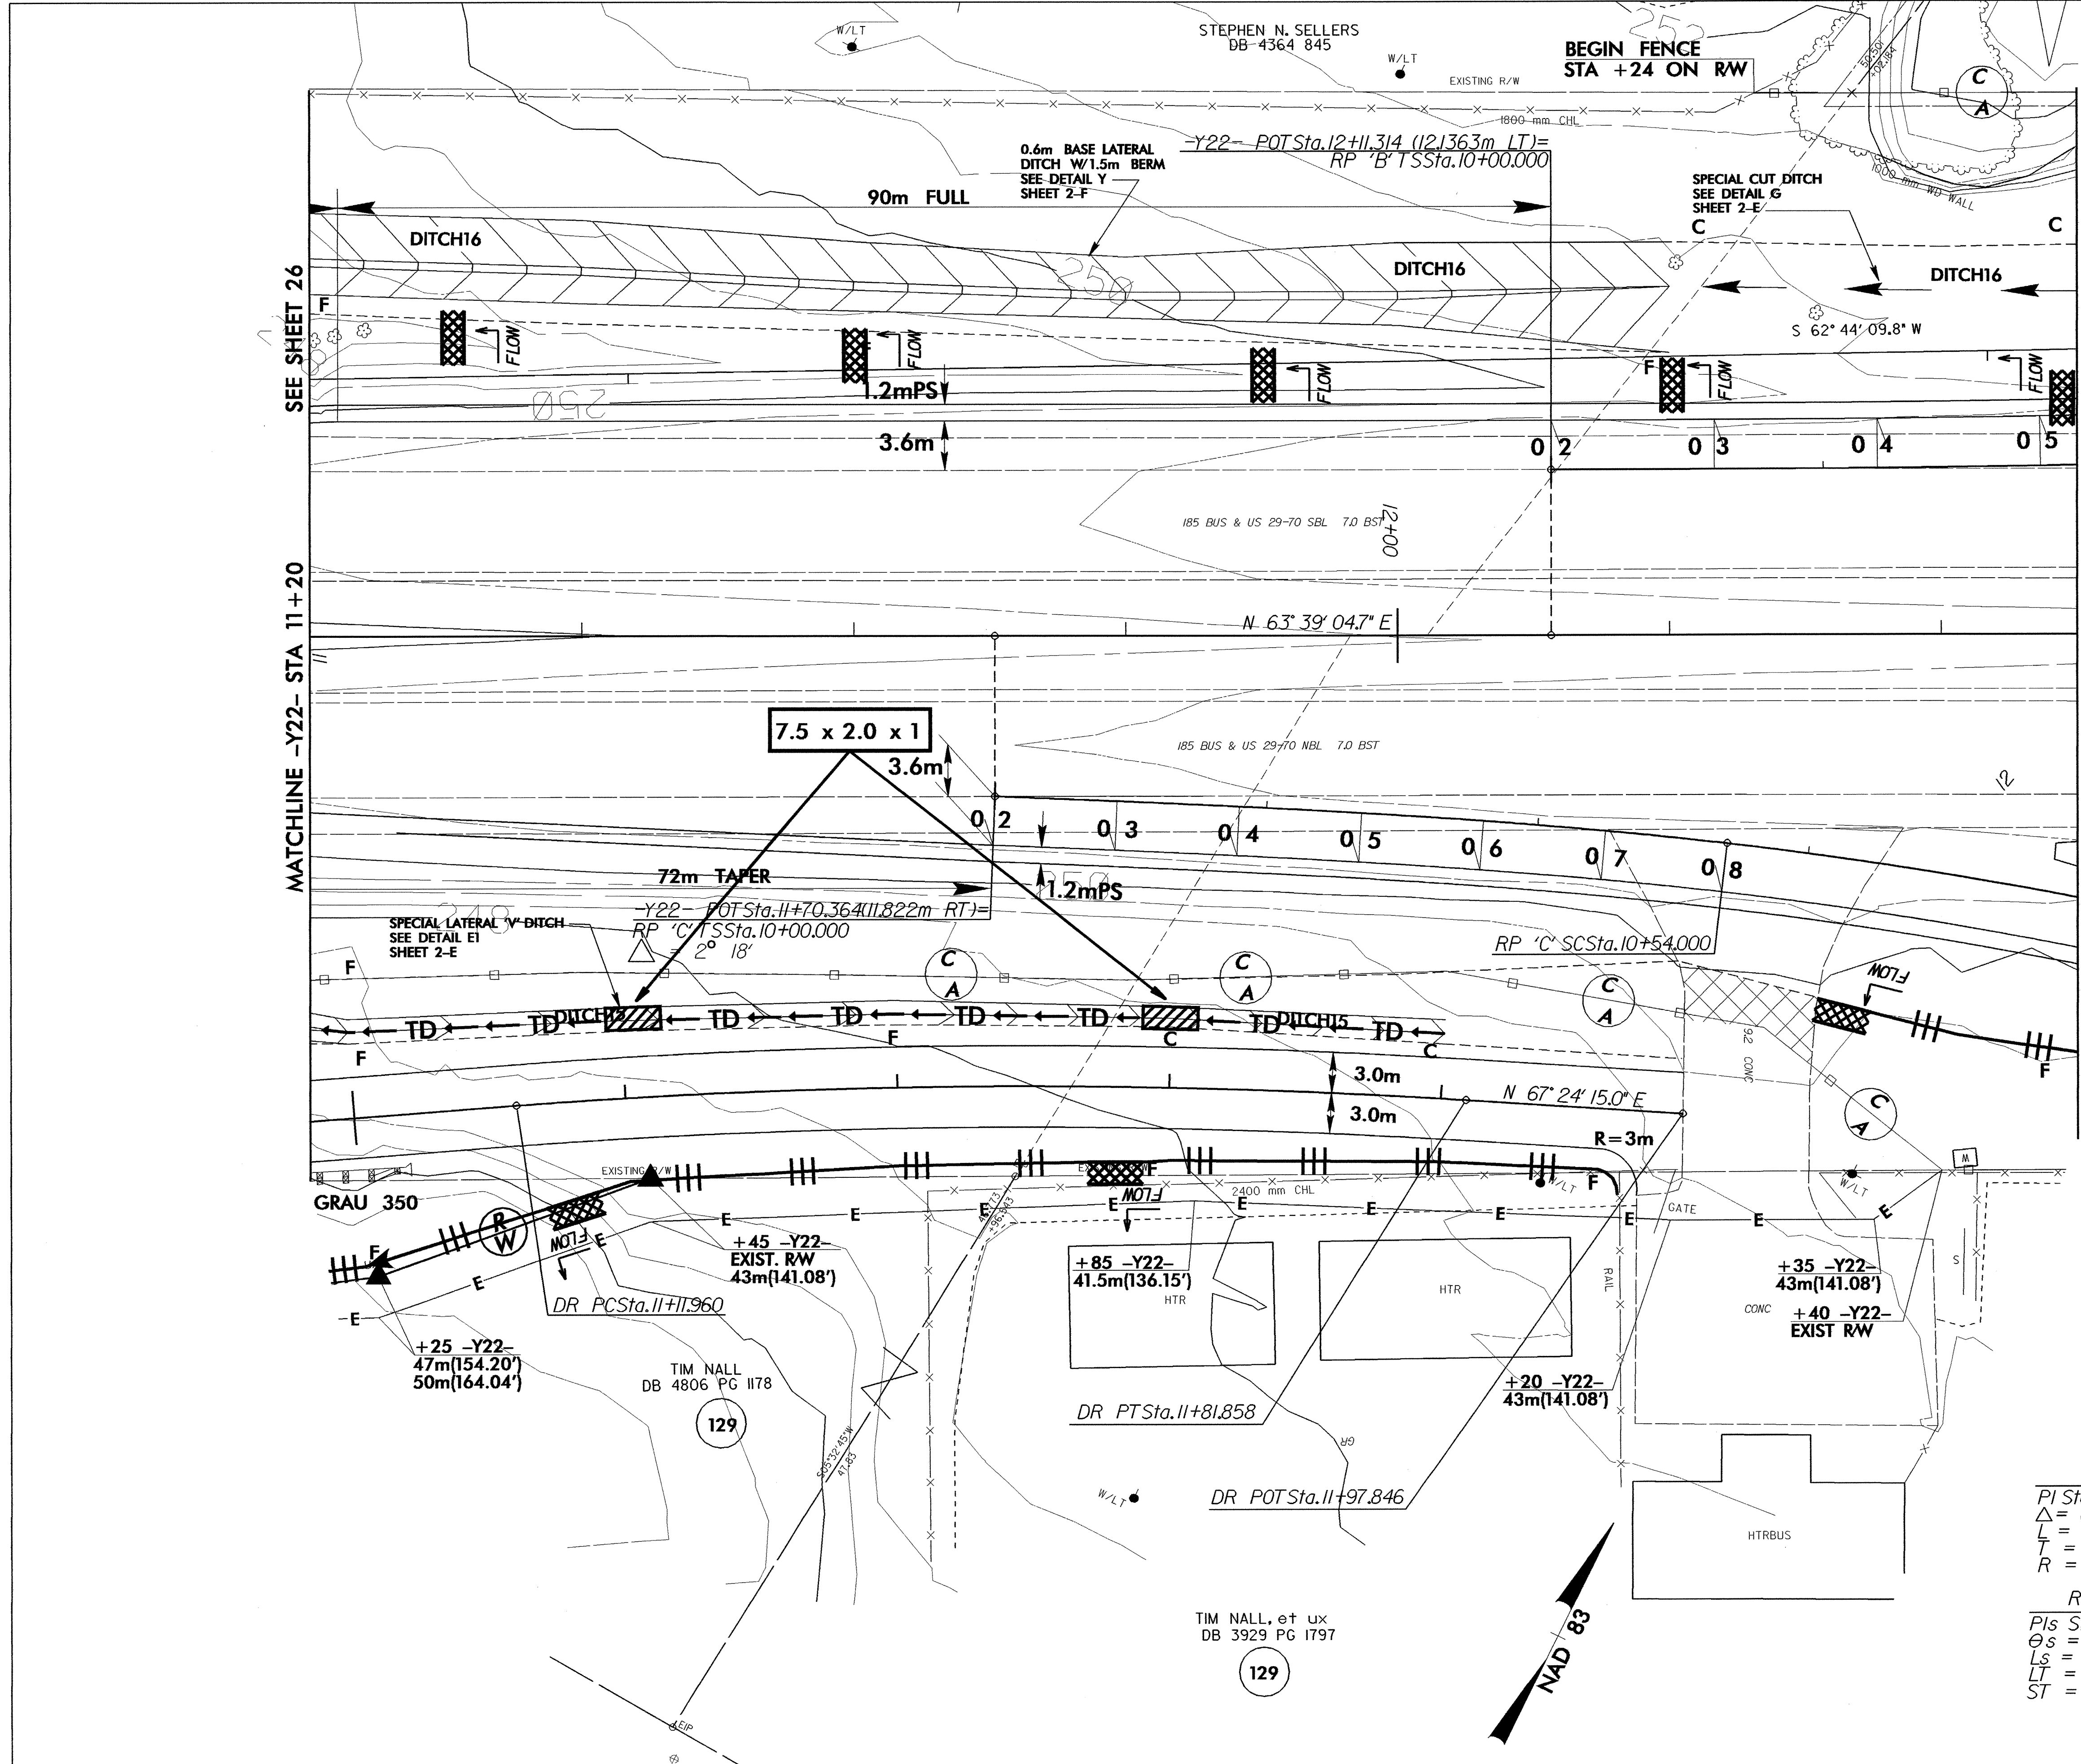

-DR-	
PI Sta 11+46.966	
$\Delta = 8^{\circ} 00' 34.5''$ (RT)	
L = 69.897	
T = 35.005	
R = 500.000	
RAMP 'C'	
PIs Sta 10+36.011	PIs Sta 10+48.013
$\theta_s = 4^{\circ} 25' 11.9''$	$\theta_s = 4^{\circ} 07' 31.1''$
Ls = 54.000	Ls = 72.000
LT = 36.011	LT = 48.013
ST = 18.010	ST = 24.012

