



PROJECT REFERENCE NO. U-2717		SHEET NO. EC-13/CONST.14	
R/W SHEET NO.		HYDRAULICS ENGINEER	
ROADWAY DESIGN ENGINEER		HYDRAULICS ENGINEER	
CONST. REV.			
R/W REV.			

NOTE:
PLACE TEMPORARY ROCK SEDIMENT DAMS TYPE- B
AND TEMPORARY ROCK SILT CHECKS TYPE-A AT
DRAINAGE OUTLETS.

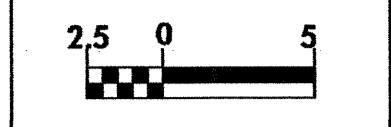

CLEARING AND GRUBBING
EROSION CONTROL FOR
CONSTRUCTION SHEET 14

FOR -L- PROFILE SEE SHEETS 35 AND 36
FOR -Y17- PROFILE SEE SHEET 48

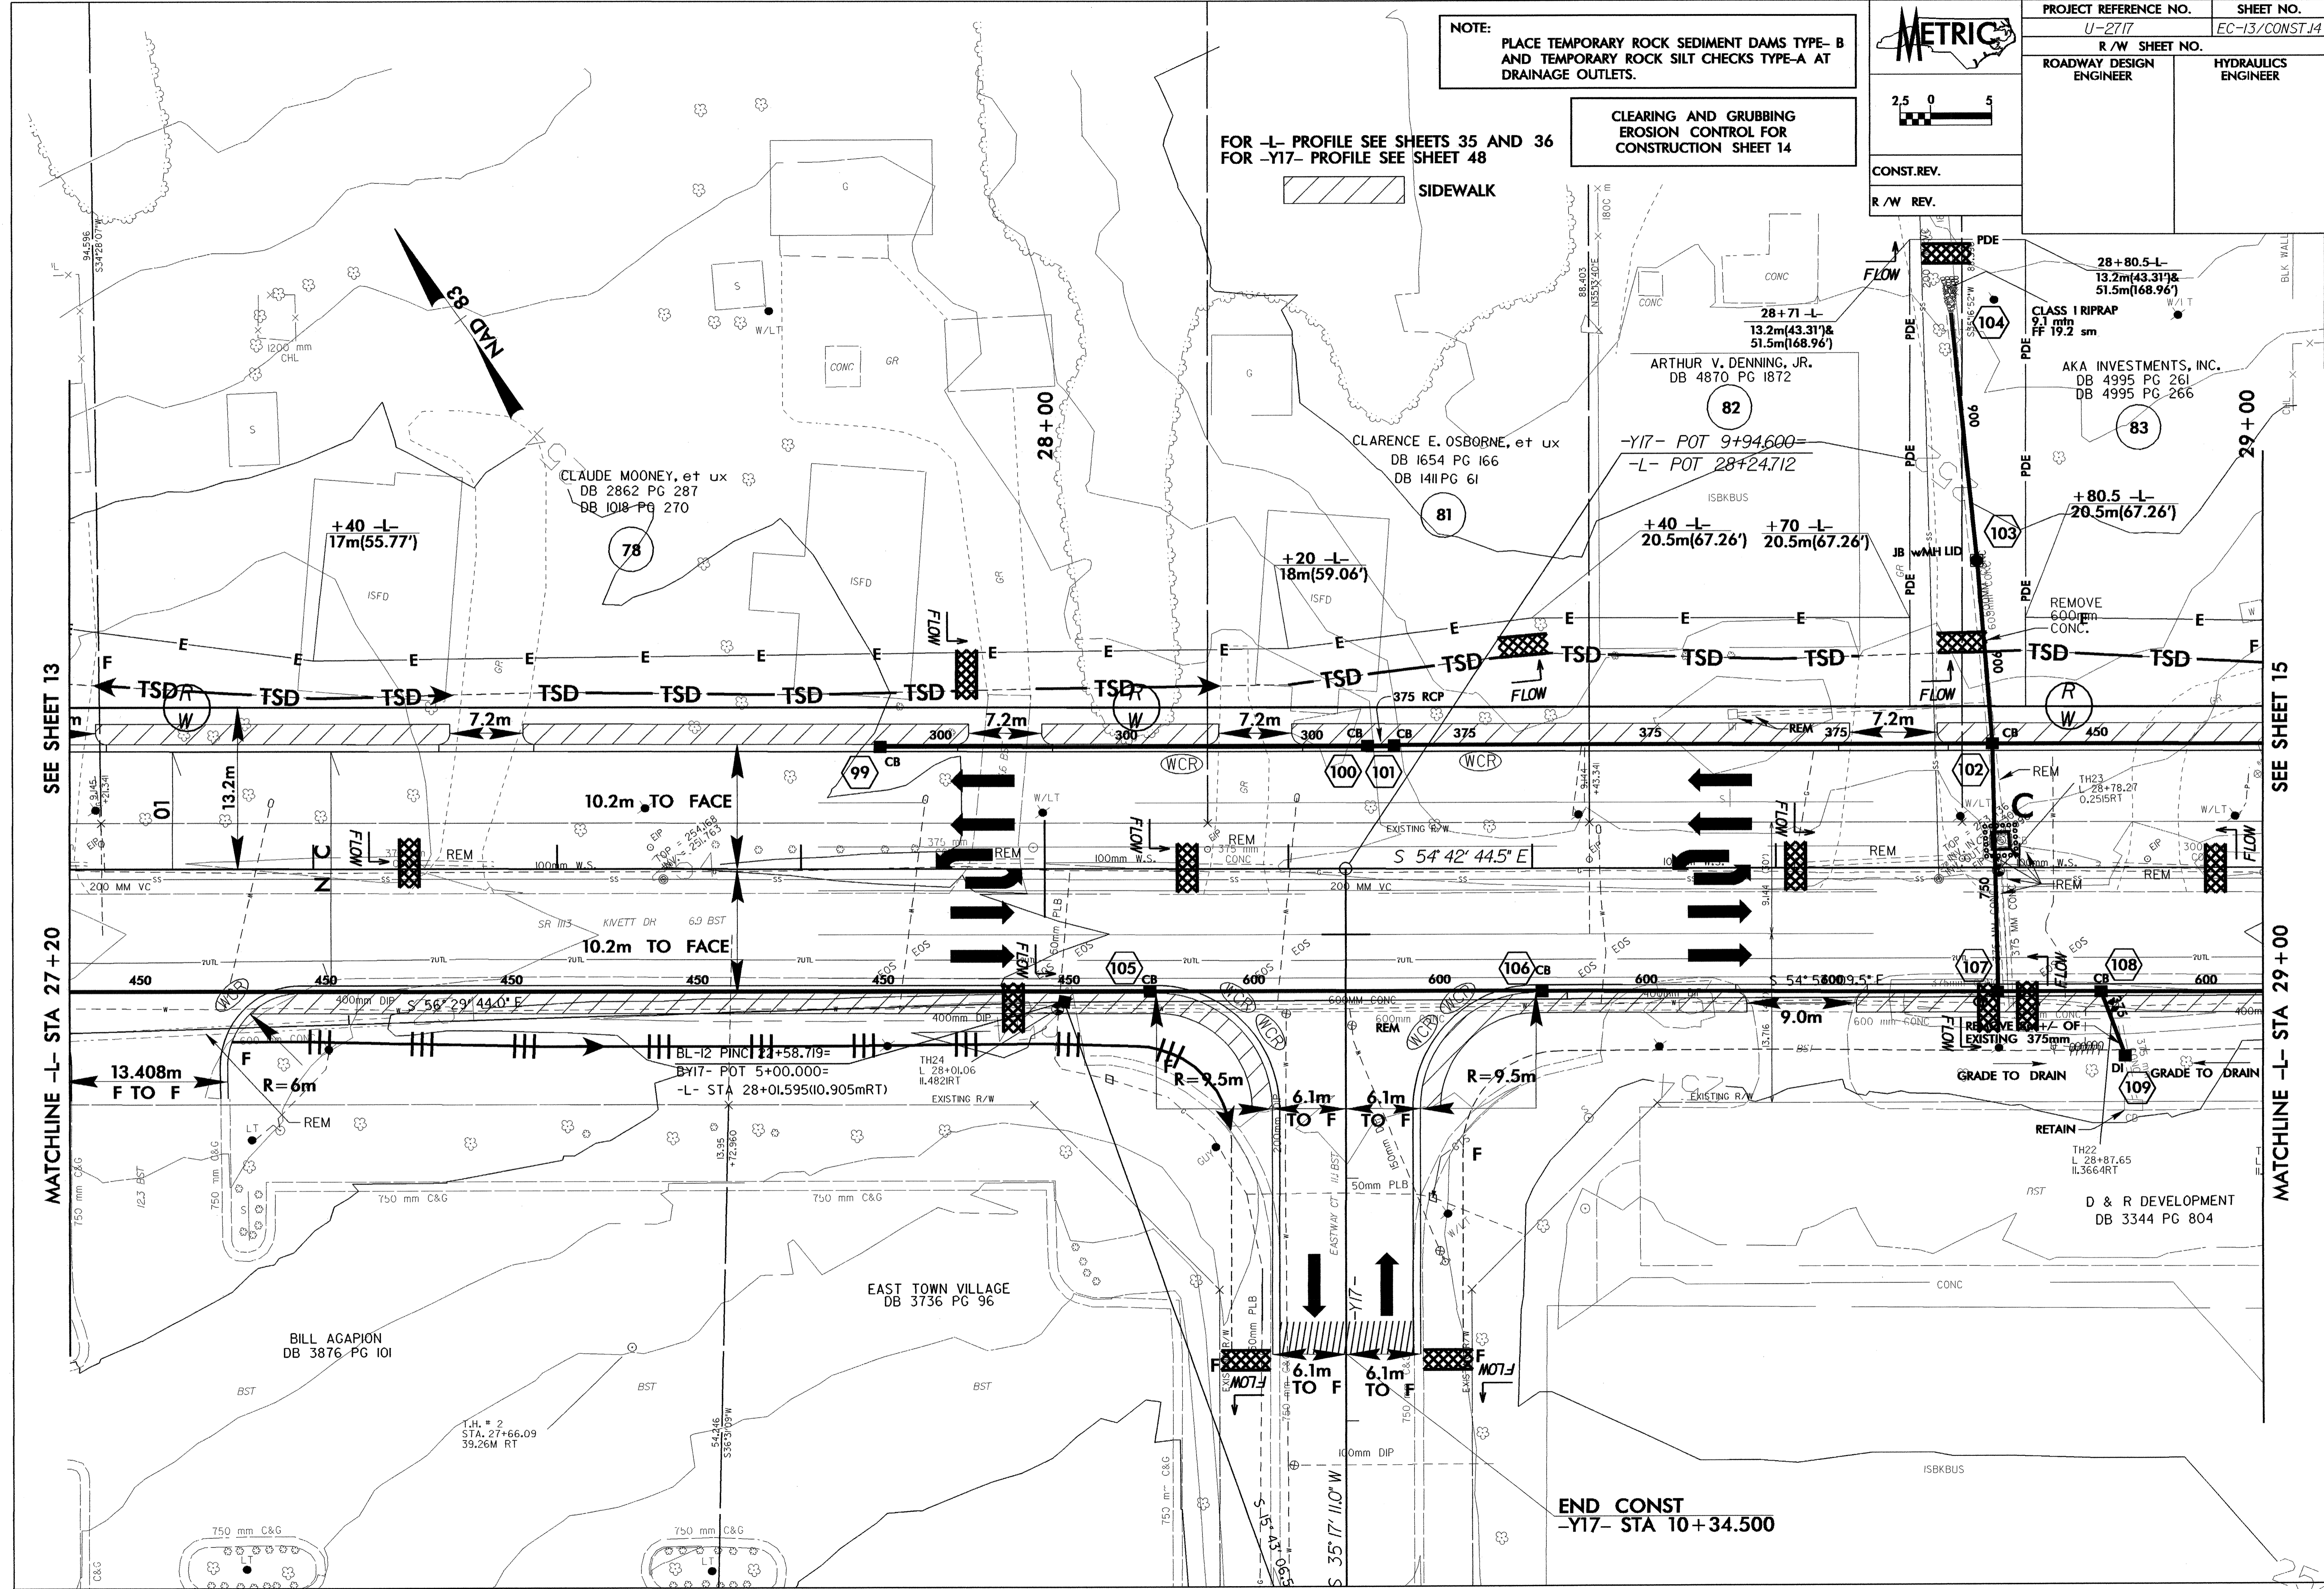

SEE SHEET 13

MATCHLINE -L- STA 27+20

SEE SHEET 15

MATCHLINE -L- STA 29+00

END CONST
-Y17- STA 10+34.500