



**NOTE: USE 1.5:1 FILL SLOPES
STA. 13+60 TO 14+00 -L- LT.
ROCK PLATE SLOPE FROM
STA. 13+40 TO 14+20 -L- LT.
USE CLASS "B" RIP RAP
EST. 600 mtons**

NOTE:
PLACE TEMPORARY ROCK SEDIMENT DAMS TYPE-B
AND TEMPORARY ROCK SILT CHECKS TYPE-A AT
DRAINAGE OUTLETS.

CLEARING AND GRUBBING
EROSION CONTROL FOR
CONSTRUCTION SHEET 6

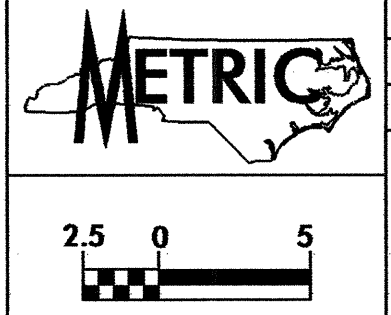

| | |
|---------------------------------|---------------------------|
| PROJECT REFERENCE NO. U-2717 | SHEET NO. EC-5/CONST.6 |
| R/W SHEET NO. | HYDRAULICS ENGINEER |
| ROADWAY DESIGN ENGINEER | |

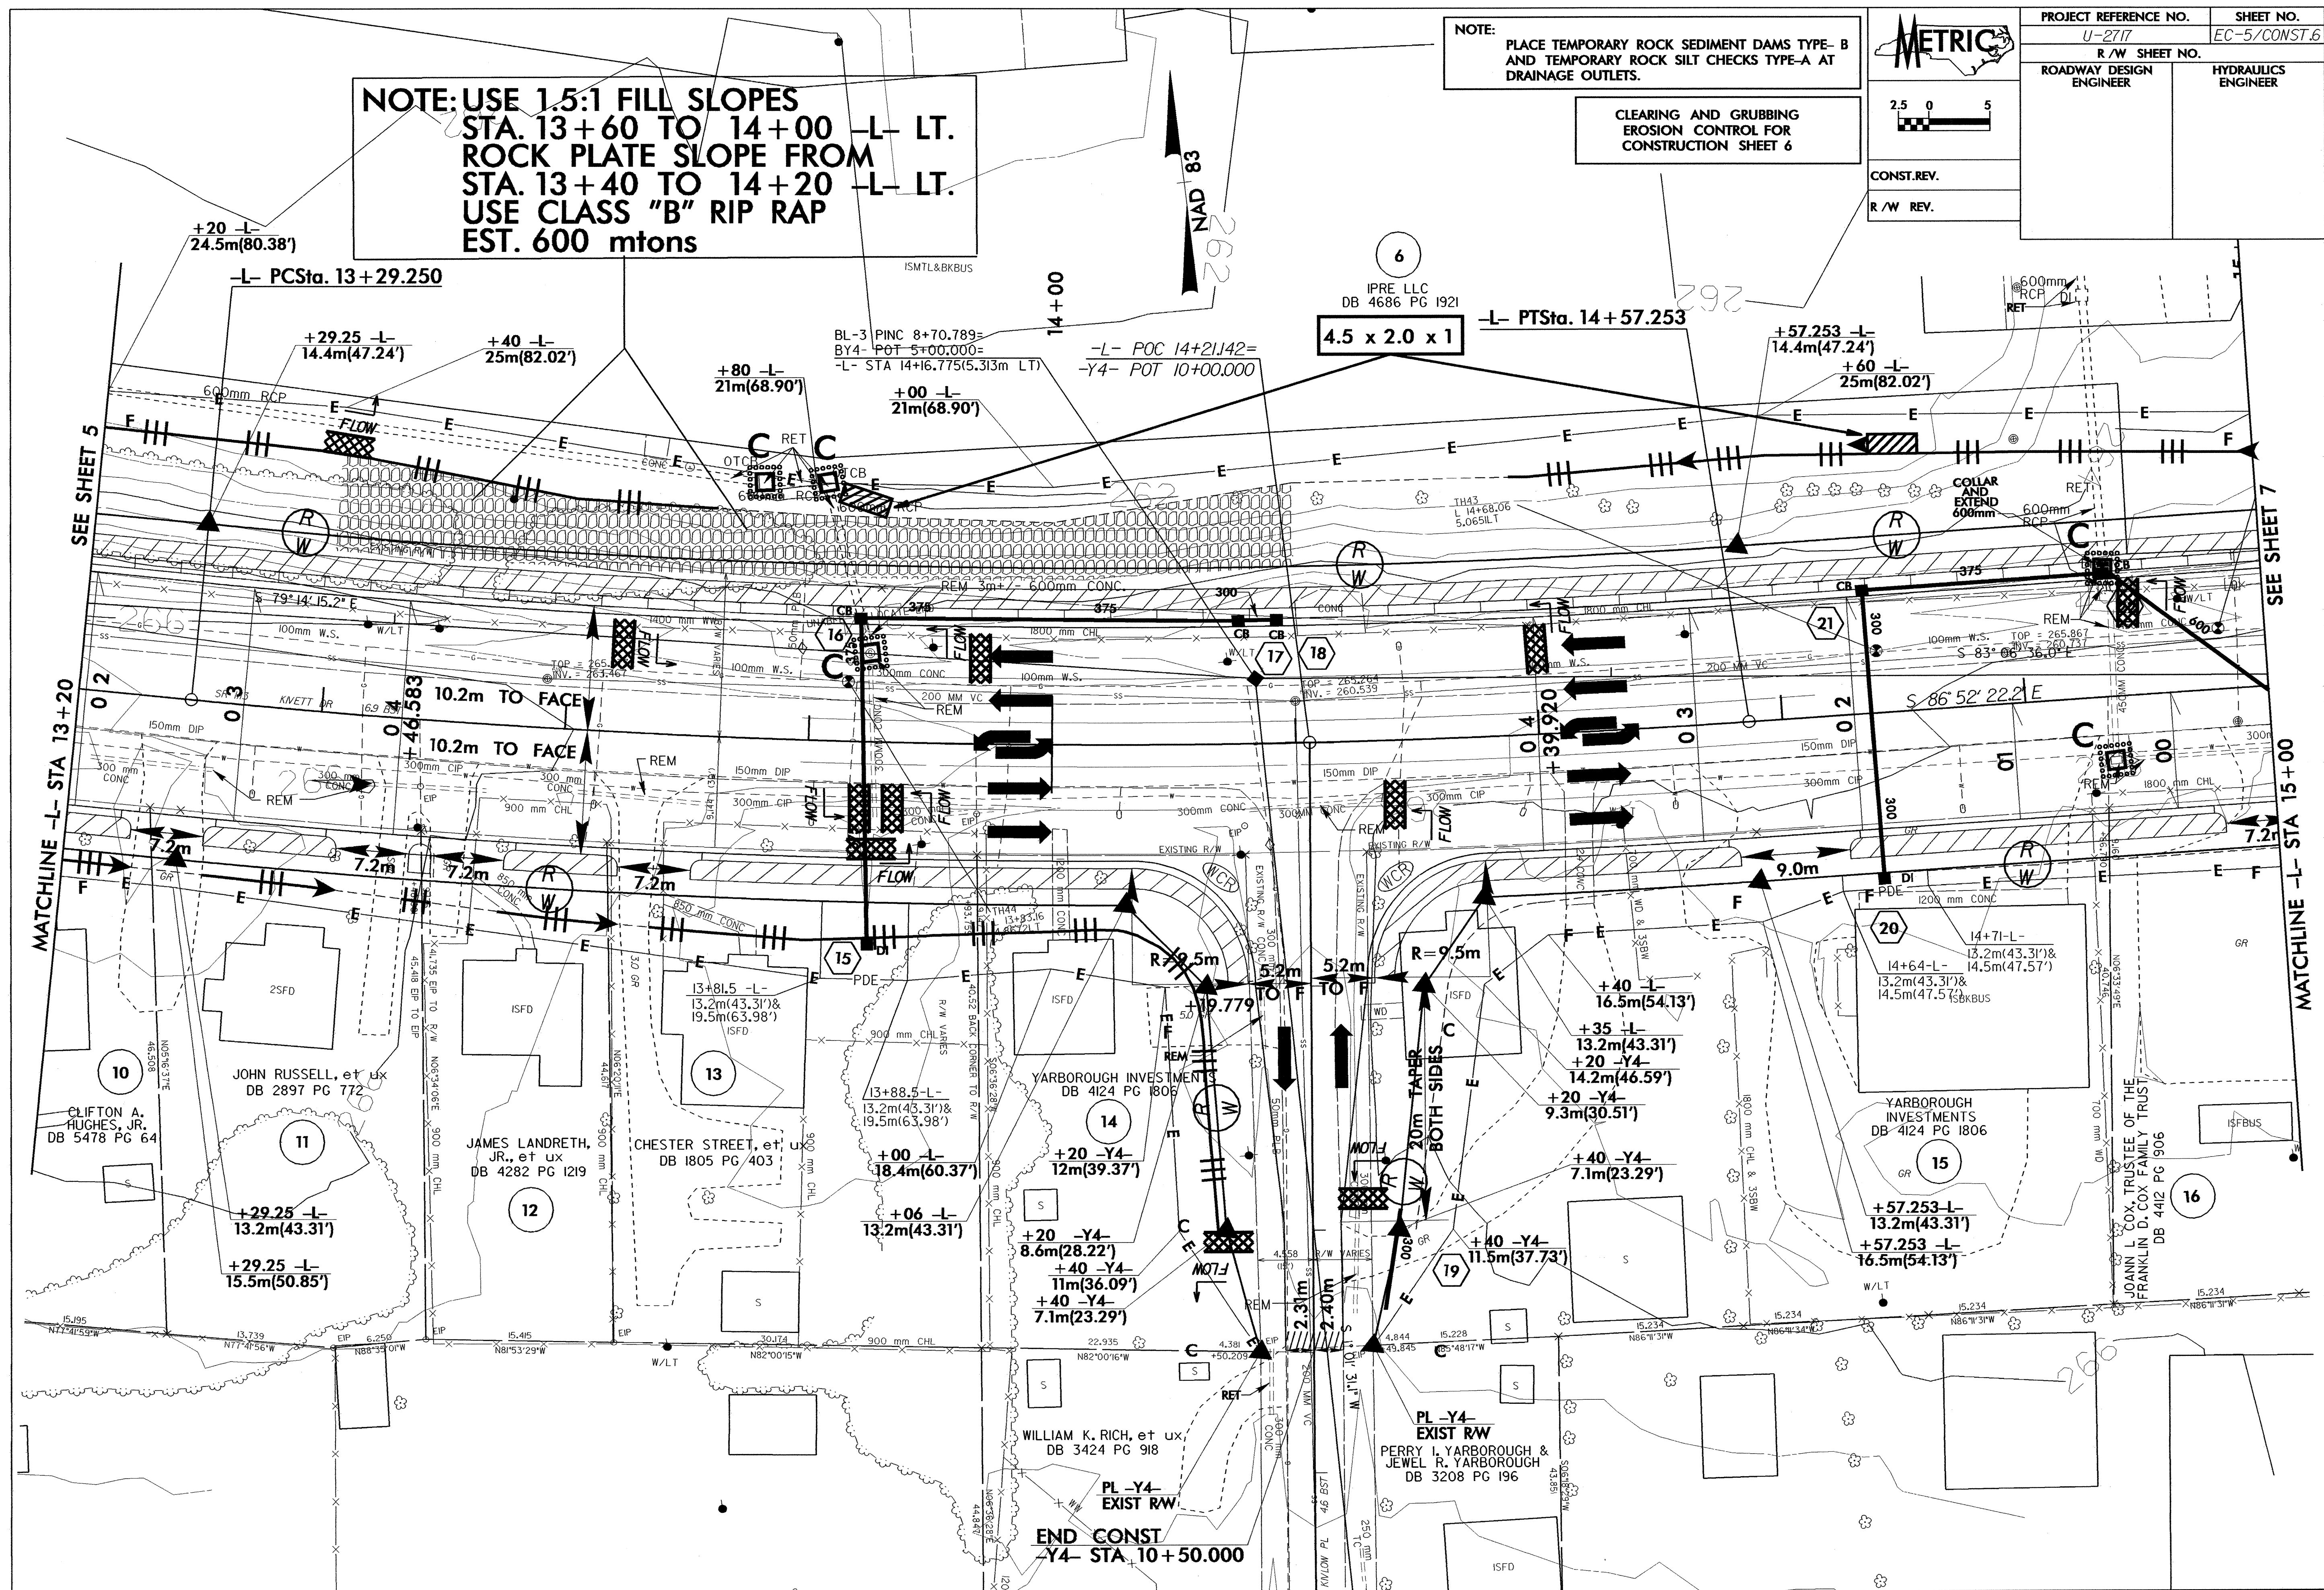

MATCHLINE -L- STA 13+20

MATCHLINE -L- STA 15+00

SEE SHEET 5

SEE SHEET 7

**END CONST
Y4- STA. 10+50.000**