

METRIC

CONST. REV.
R/W REV.

PROJECT REFERENCE NO. R-513 BB	SHEET NO. EC-14/CONST.15
R/W SHEET NO.	
ROADWAY DESIGN ENGINEER	HYDRAULICS ENGINEER

-L-
Pls Sta 195+99.154
Es = 2' 51" 53.2"
Ls = 90.000
LT = 60.008
ST = 30.007
SE = 0.064

NOTE:
TEMPORARY SILT FENCE SHALL BE INSTALLED A MINIMUM OF 1 METER FROM TOE OF FILL IN WETLAND AREAS


**CLEARING AND GRUBBING
EROSION CONTROL FOR
CONSTRUCTION SHEET 15**

NOTE:
PLACE TEMPORARY ROCK SEDIMENT DAMS TYPE-B AND TEMPORARY ROCK SILT CHECKS TYPE-A AT DRAINAGE OUTLETS.

SEE SHEET 38 FOR -L- PROFILE

MATCHLINE -L- STA 192+60.000

MATCHLINE -L- STA 196+00.000

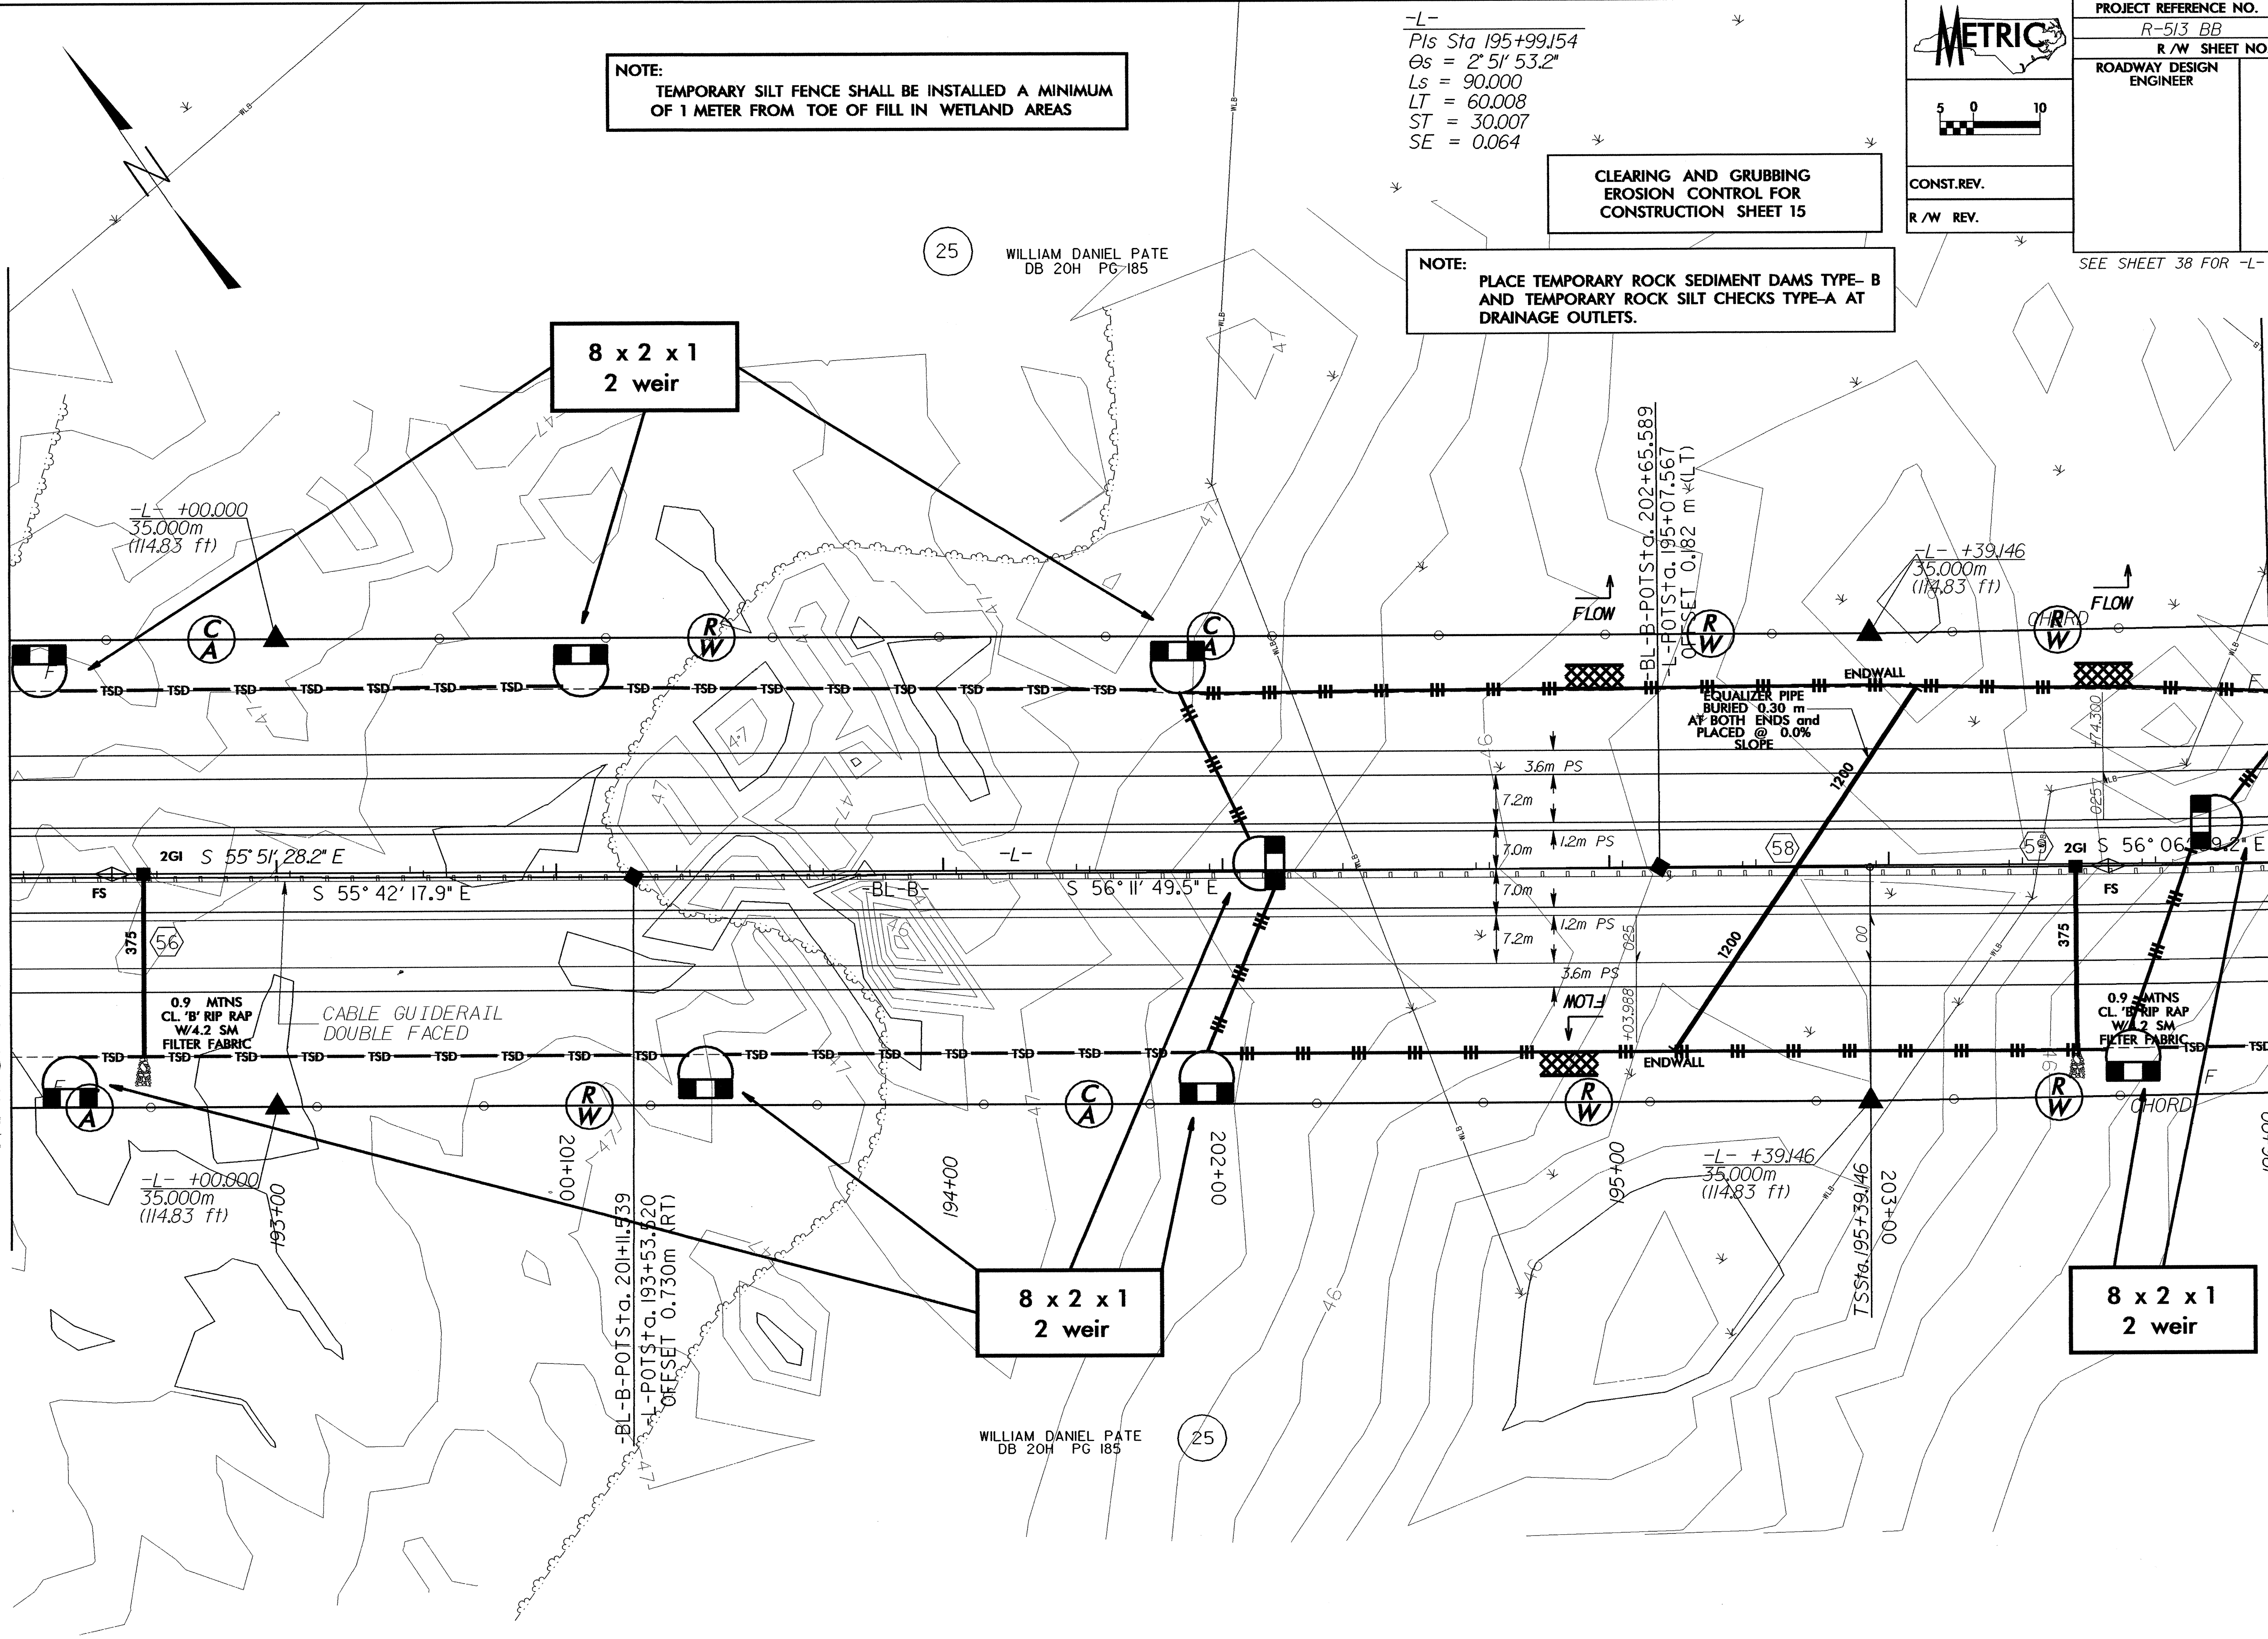

WILLIAM DANIEL PATE
DB 20H PG 185

25