

METRIC

CONST. REV.
R/W REV.

| | |
|-----------------------------------|-----------------------------|
| PROJECT REFERENCE NO. R-513 BB | SHEET NO. EC-12/CONST.13 |
| R/W SHEET NO. | |
| ROADWAY DESIGN ENGINEER | HYDRAULICS ENGINEER |

NOTE:
TEMPORARY SILT FENCE SHALL BE INSTALLED A MINIMUM OF 1 METER FROM TOE OF FILL IN WETLAND AREAS


NOTE:
PLACE TEMPORARY ROCK SEDIMENT DAMS TYPE-B AND TEMPORARY ROCK SILT CHECKS TYPE-A AT DRAINAGE OUTLETS.

CLEARING AND GRUBBING
EROSION CONTROL FOR
CONSTRUCTION SHEET 13

SEE SHEET 37 FOR -L- PROFILE

MATCHLINE -L- STA 185 + 80.000

MATCHLINE -L- STA 189 + 20.000

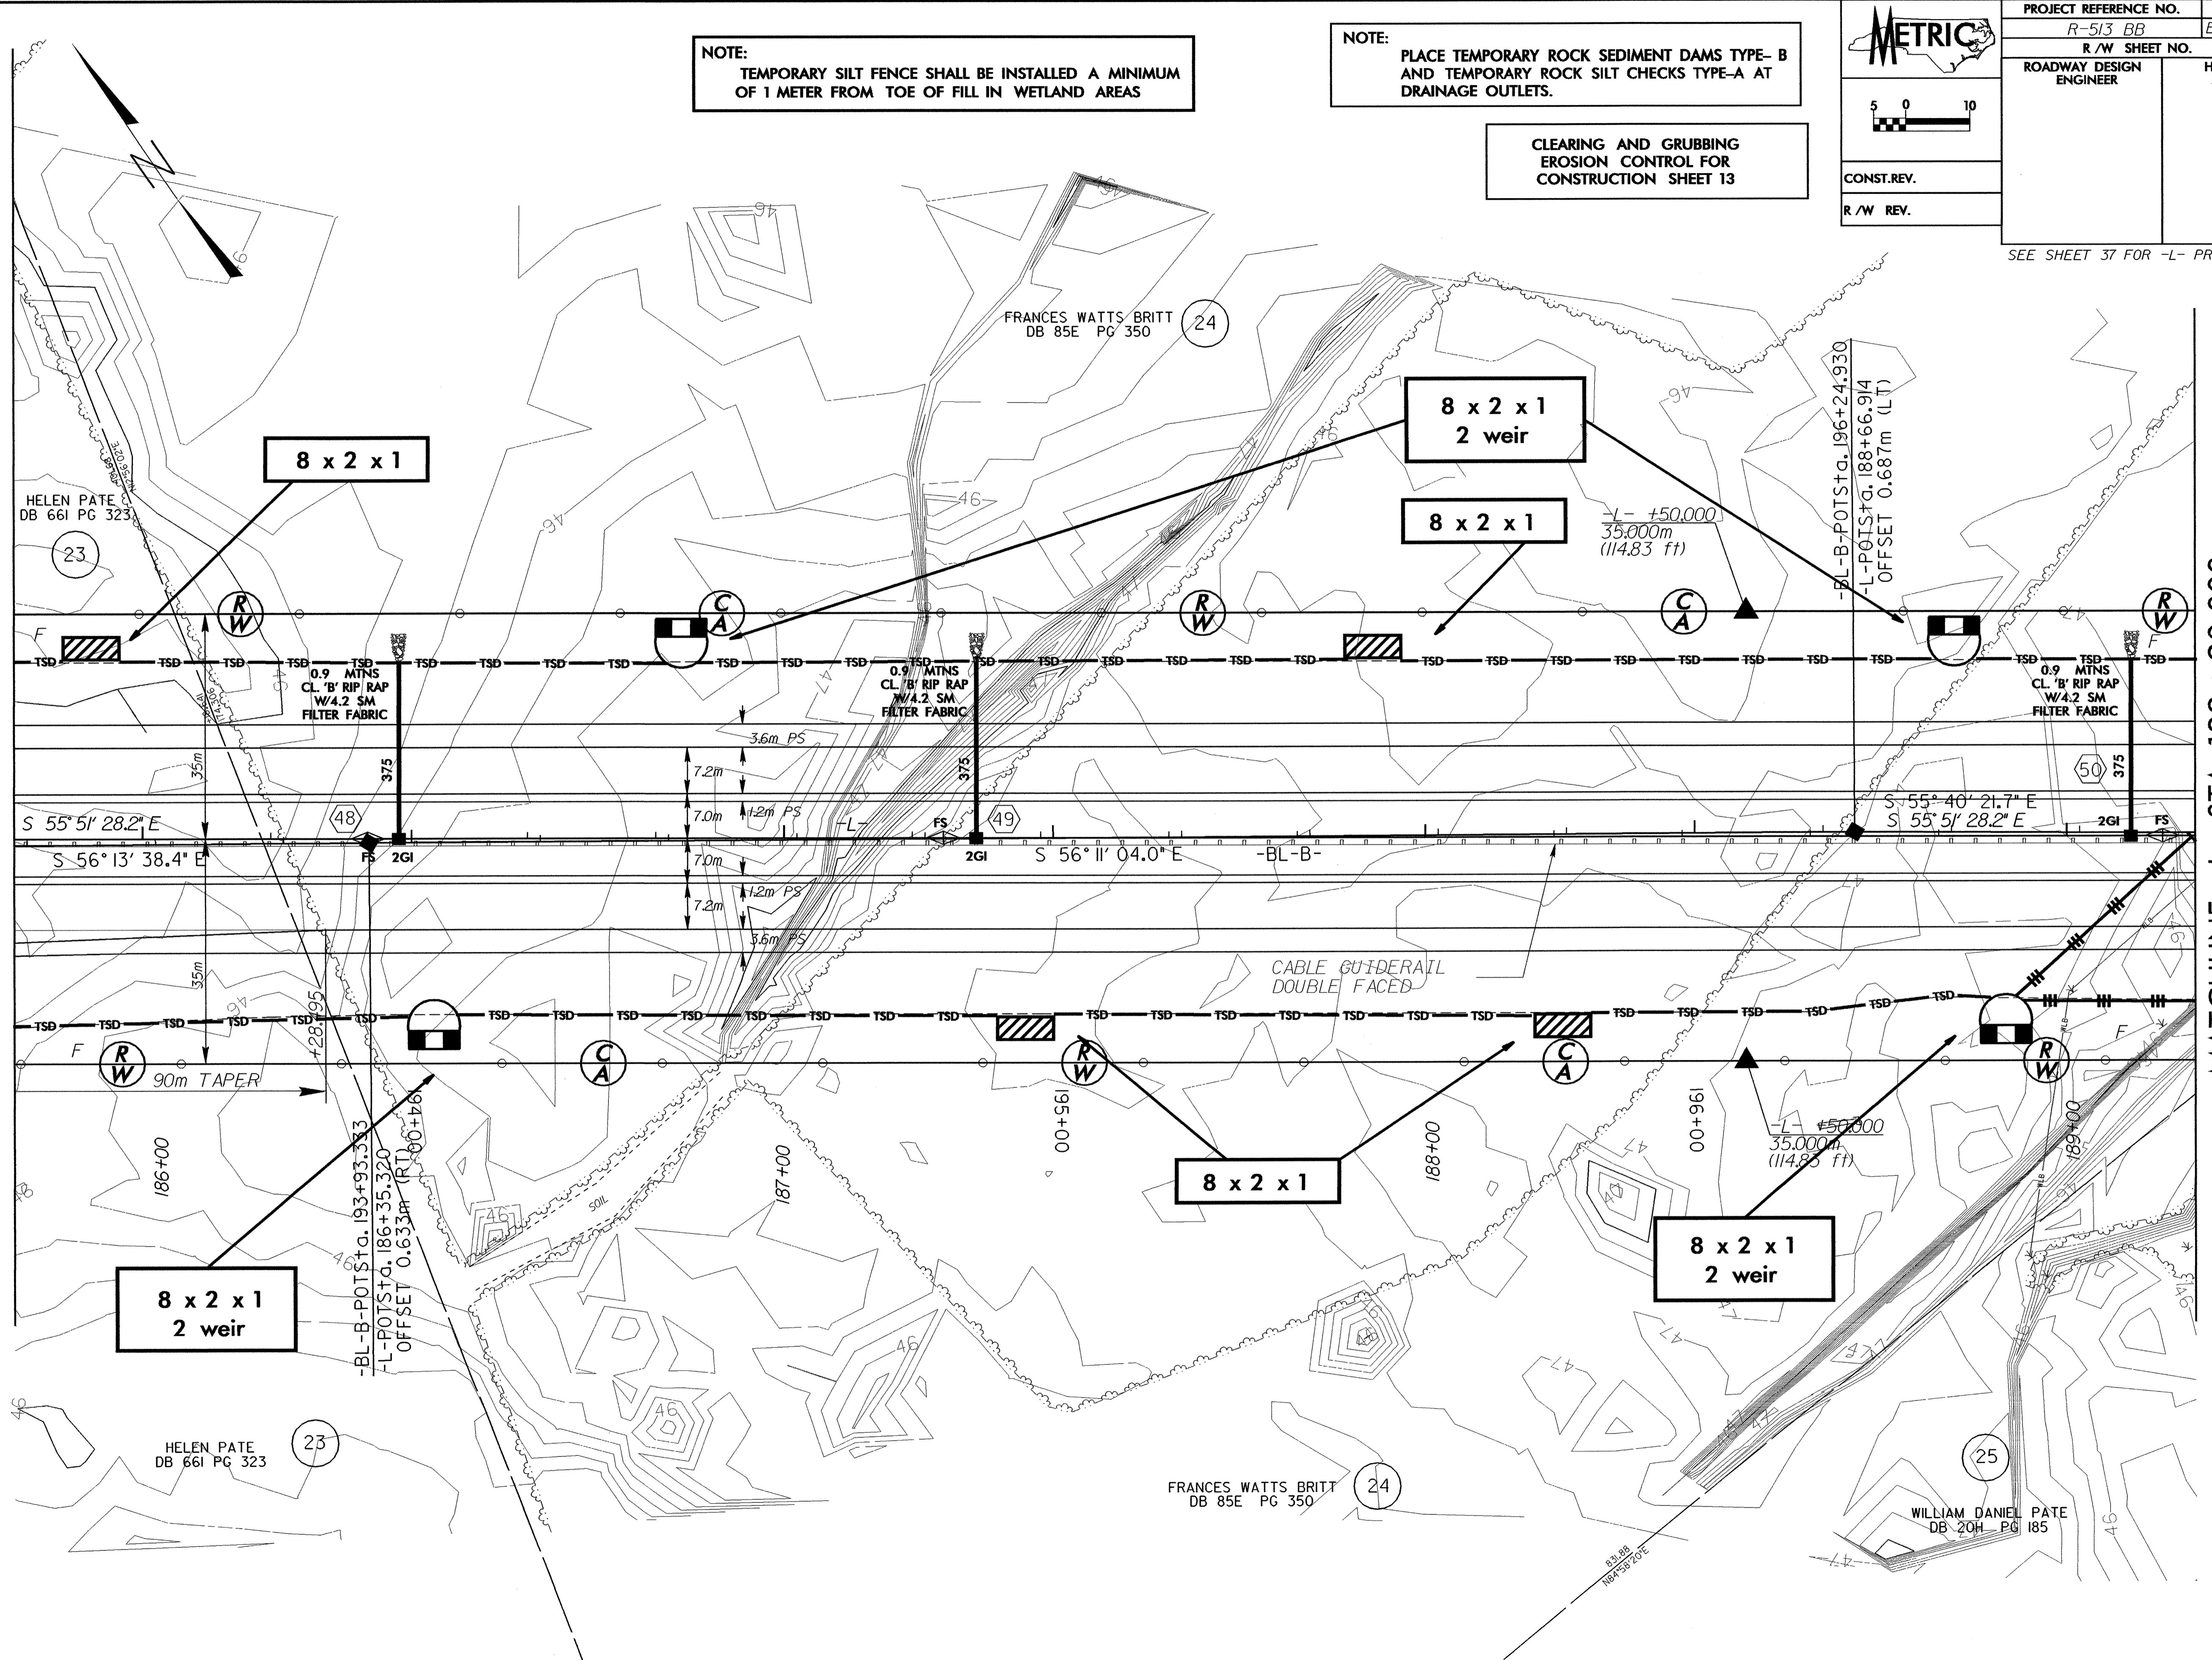

8/17/2013
 SYSTEM MESSAGE: THIS DOCUMENT IS UNCLASSIFIED
 DATE 08/17/2013 BY 60322 UCBAW/STP/STP