
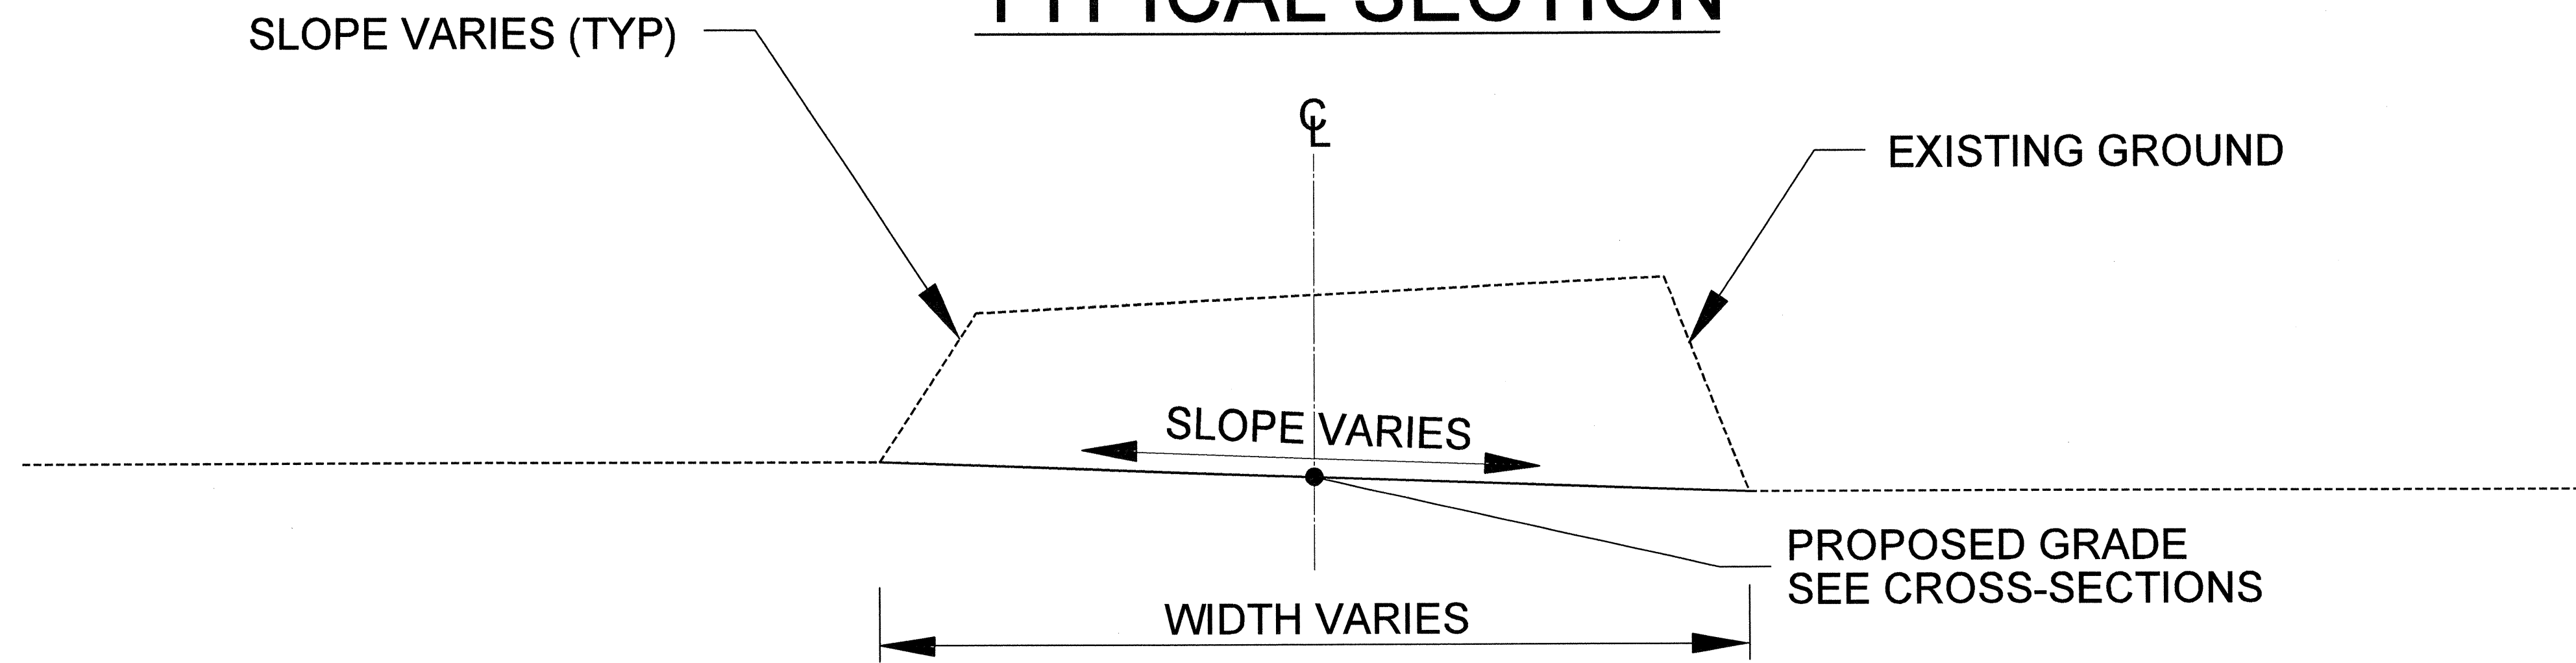


8/17/99

PROJECT REFERENCE NO. B-2963	SHEET NO. WM-3
PROJECT ENGINEER	
	

## TYPICAL SECTION



## QUANTITIES

ITEM	WEST	EAST	TOTAL
CLEARING AND GRUBBING	0.9 AC	2.9 AC	3.8 AC
ASPHALT REMOVAL	19 CY	15 CY	34 CY
PIPE REMOVAL	STA. 25+00 36IN CMP 68 LF	STA. 31+60 24IN RCP 57 LF STA. 35+05 30IN RCP 68 LF STA. 52+88 18IN RCP 42 LF	235 LF
FILL REMOVAL	2600 CY	4800 CY	7400 CY
<b>EROSION CONTROL:</b>			
SILT FENCE	3480 LF	5400 LF	8800 LF
STONE FOR EROSION CONTROL, CLASS A	37 TON	38 TON	75 TON
STONE FOR EROSION CONTROL, CLASS B	32 TON	73 TON	105 TON
SEDIMENT CONTROL STONE	14 TON	31 TON	45 TON
FILTER FABRIC FOR DRAINAGE	75 SY	75 SY	150 SY
TEMPORARY MULCHING	1.4 AC	4.6 AC	6.0 AC
SEED FOR TEMPORARY SEEDING	46 LB	154 LB	200 LB
FERTILIZER FOR TEMPORARY SEEDING	0.2 TON	0.8 TON	1.0 TON
SILT EXCAVATION	100 CY	235 CY	335 CY
RIPPING	0.9 AC	2.9 AC	3.8 AC

**NOTE: THESE PAY ITEMS ARE INCLUDED IN B-2963 QUANTITIES.**

03:09:26 PM  
D:\17000198\transportation\design\environmental\171000198\_stream\_TYP\_WM3.dgn