
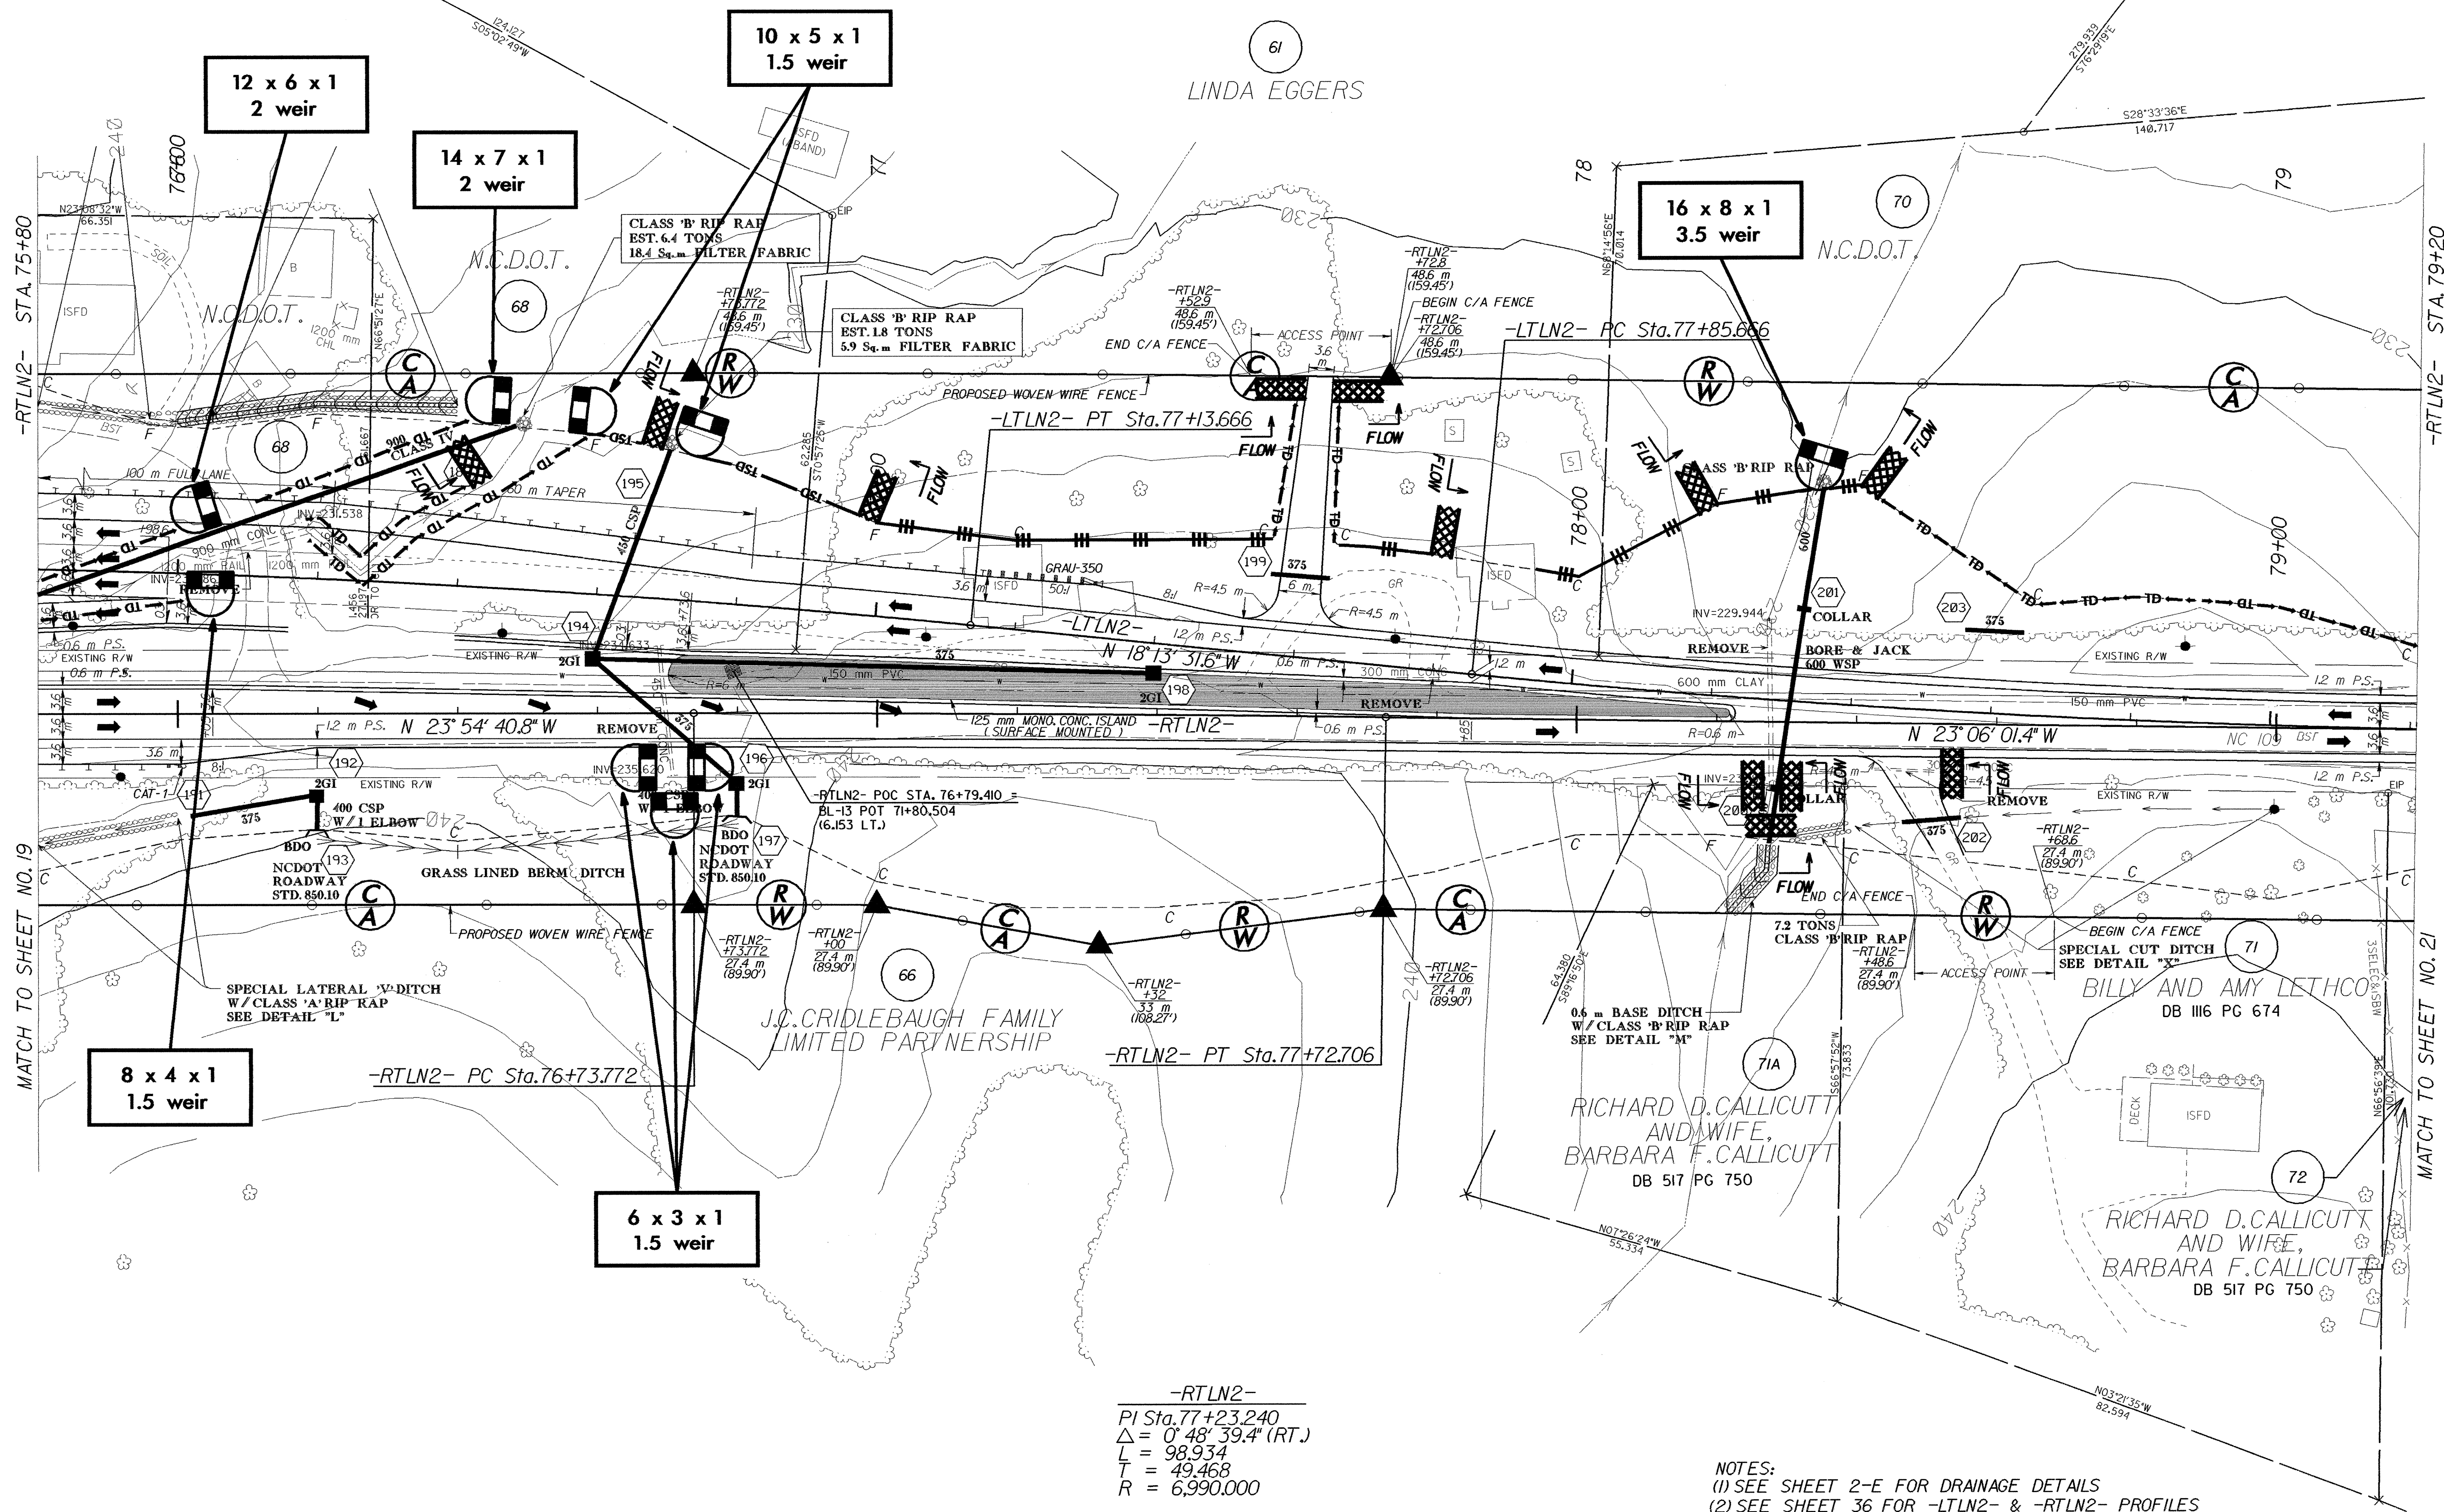


NOTE:  
PLACE TEMPORARY ROCK SEDIMENT DAMS TYPE-B AND TEMPORARY ROCK SILT CHECKS TYPE-A AT DRAINAGE OUTLETS.

CLEARING AND GRUBBING  
EROSION CONTROL FOR  
CONSTRUCTION SHEET 20

-LTLN2-  
PI Sta.76+26.904 PI Sta.78+60.159  
 $\Delta = 5' 41'' 09.2''$  (RT.)  $\Delta = 4' 52'' 29.8''$  (LT.)  
L = 173.666 L = 148.897  
T = 86.904 T = 74.493  
R = 1,750,000 R = 1,750,000  
S.E. = 0.03 S.E. = 0.03  
RUNOFF = 54 RUNOFF = 54

 5 0 10 CONST. REV. R / W REV.	PROJECT REFERENCE NO.	SHEET NO.
	R-2568B	EC-20/CONST.20
ROADWAY DESIGN ENGINEER	R / W SHEET NO.	20
HYDRAULICS ENGINEER		



-RTLN2-  
PI Sta.77+23.240  
 $\Delta = 0' 48'' 39.4''$  (RT.)  
L = 98.934  
T = 49.468  
R = 6,990,000

NOTES:  
(1) SEE SHEET 2-E FOR DRAINAGE DETAILS  
(2) SEE SHEET 36 FOR -LTLN2- & -RTLN2- PROFILES