


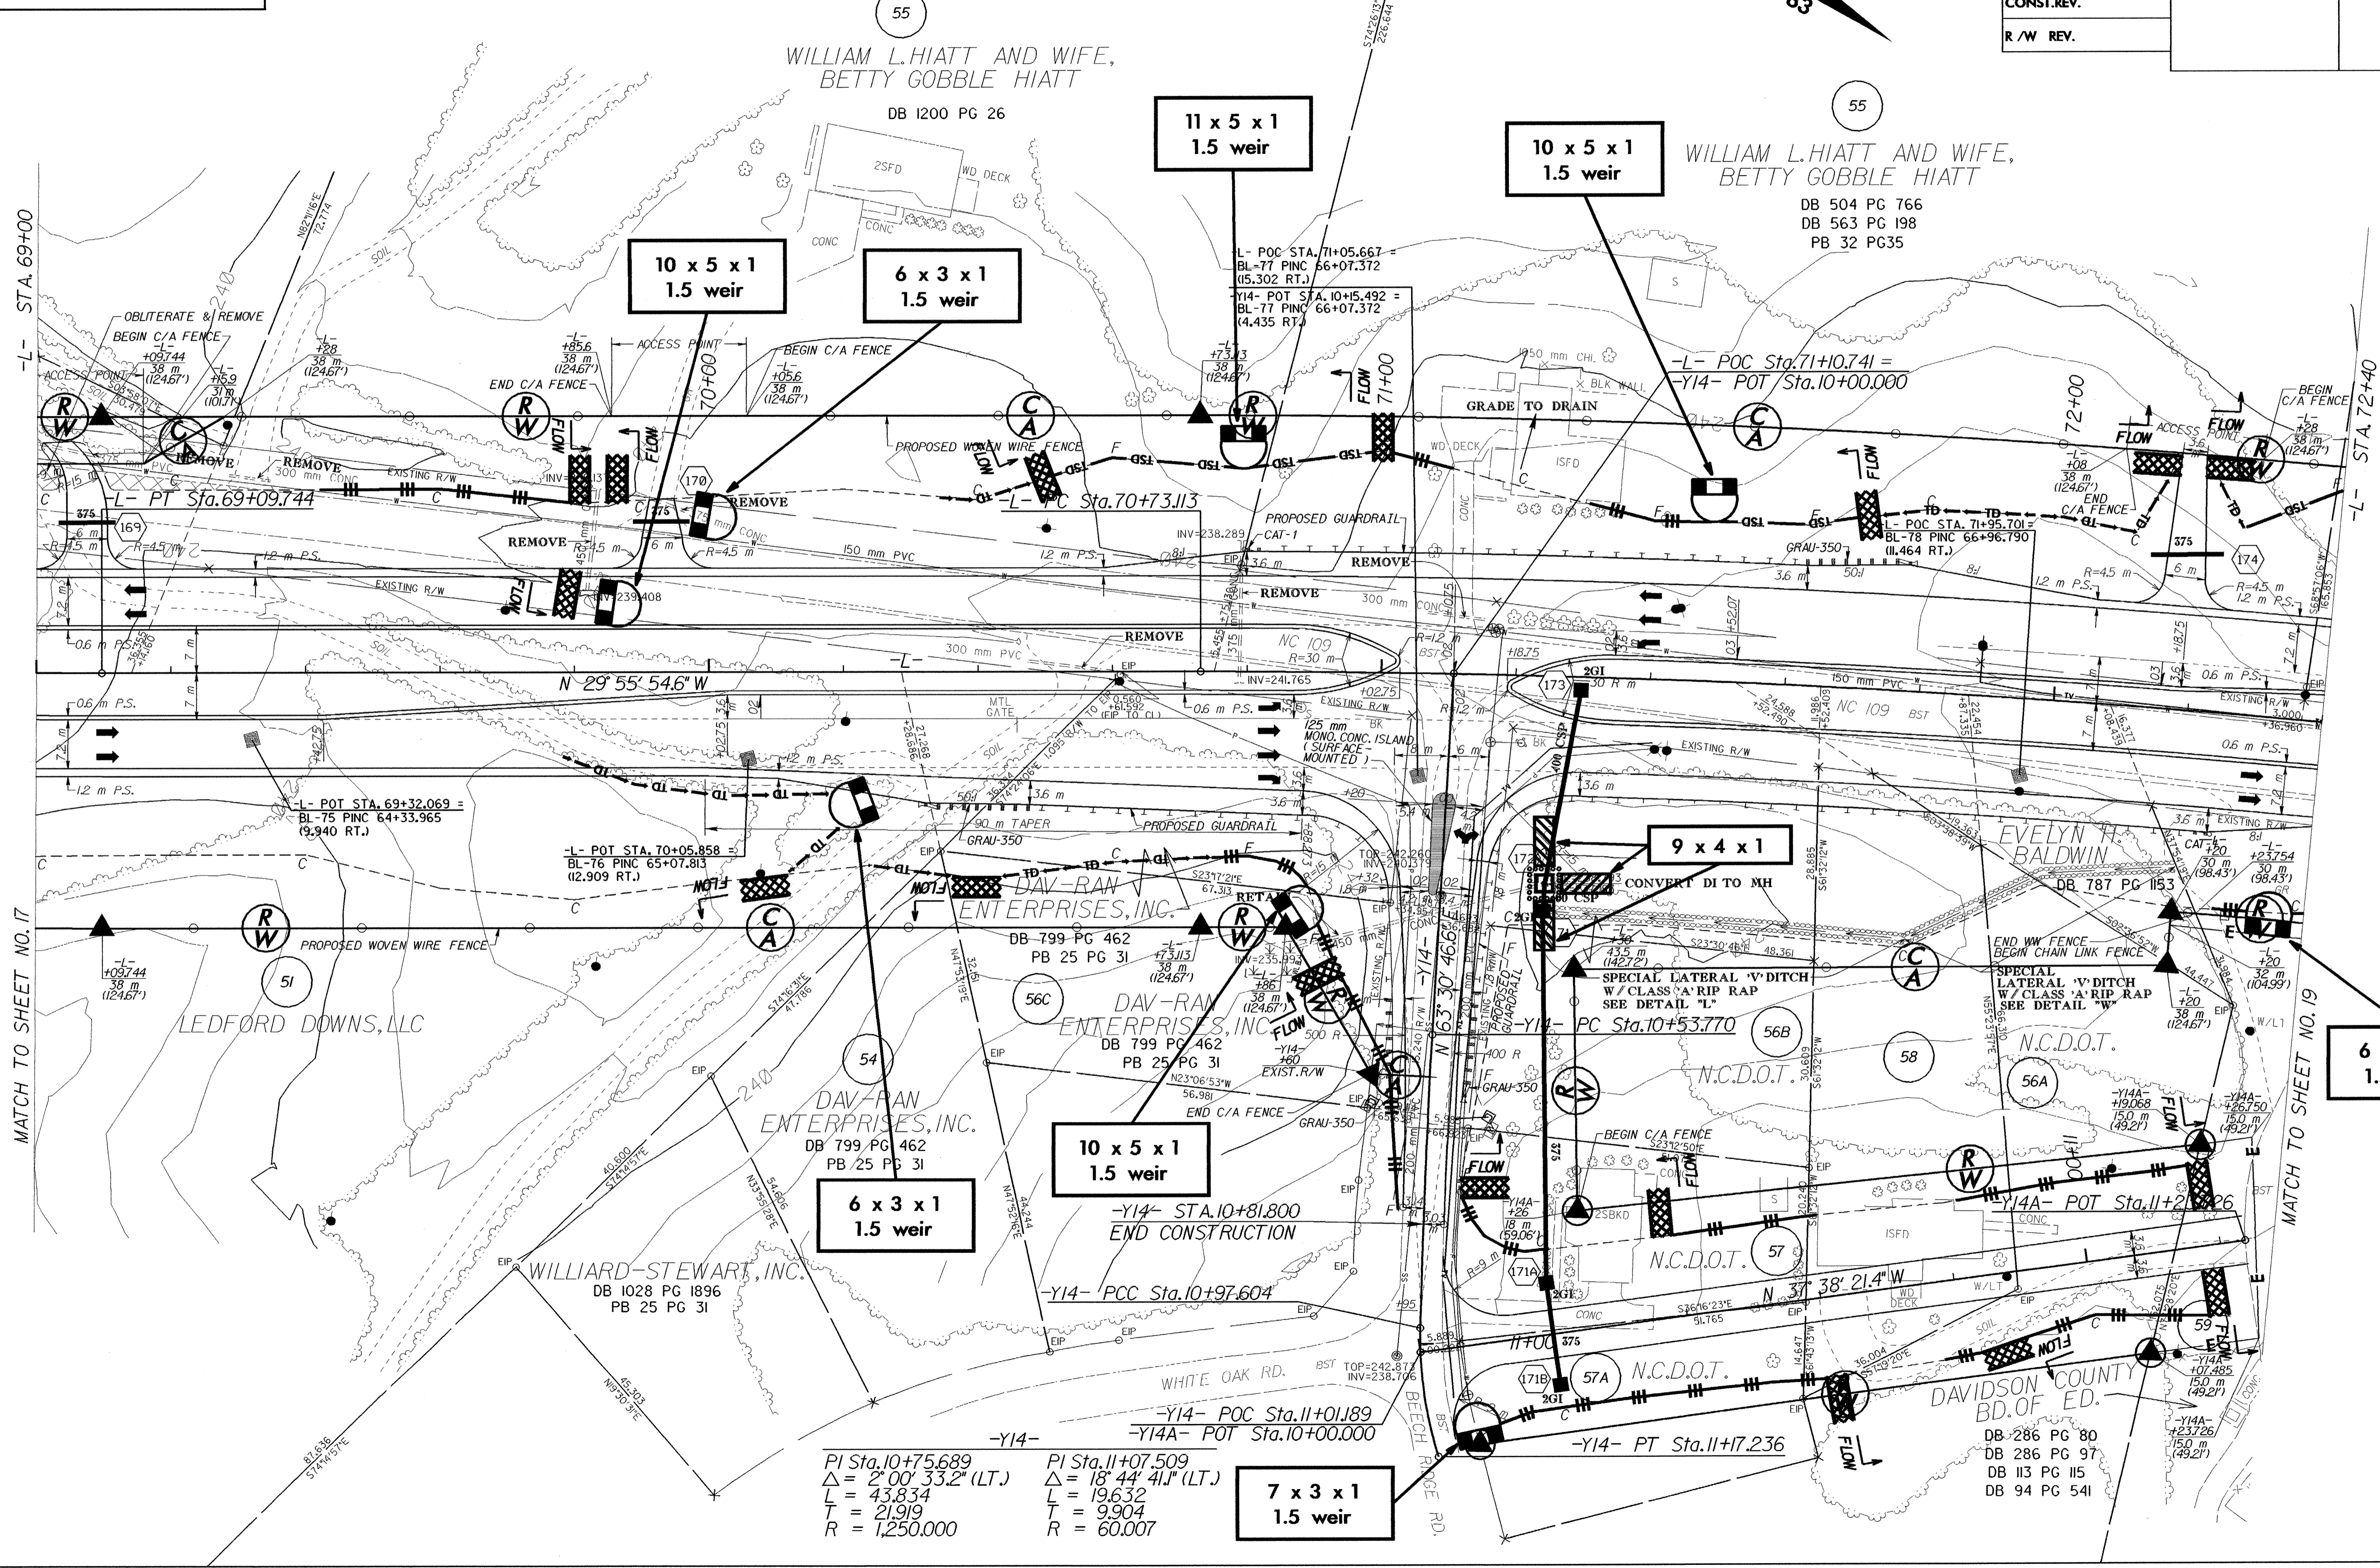
NOTE:
PLACE TEMPORARY ROCK SEDIMENT DAMS TYPE-B
AND TEMPORARY ROCK SILT CHECKS TYPE-A AT
DRAINAGE OUTLETS.

CLEARING AND GRUBBING
EROSION CONTROL FOR
CONSTRUCTION SHEET 18

$PI\ Sta. 68+05.000$
 $\Delta = 6' 52" 01.1" (LT.)$
 $L = 209.740$
 $T = 104.996$
 $R = 1,750,000$
 $S.E. = 0.03$
 $RUNOFF = 54$

$PI\ Sta. 71+65.141$
 $\Delta = 6' 01" 13.8" (RT.)$
 $L = 183.885$
 $T = 92.027$
 $R = 1,750,000$
 $S.E. = 0.03$
 $RUNOFF = 54$

 5 0 10 CONST. REV. R/W REV.	PROJECT REFERENCE NO.	SHEET NO.
	R-2568B	EC-18/CONST.18
ROADWAY DESIGN ENGINEER	18	
HYDRAULICS ENGINEER		



$PI\ Sta. 10+75.689$
 $\Delta = 2' 00" 33.2" (LT.)$
 $L = 43.834$
 $T = 21.919$
 $R = 1,250,000$

$PI\ Sta. 11+07.509$
 $\Delta = 18' 44" 41.1" (LT.)$
 $L = 19.632$
 $T = 9.904$
 $R = 60.007$

-L- STA. 69+00

MATCH TO SHEET NO. 17

MATCH TO SHEET NO. 19

