


NOTE:
PLACE TEMPORARY ROCK SEDIMENT DAMS TYPE-B
AND TEMPORARY ROCK SILT CHECKS TYPE-A AT
DRAINAGE OUTLETS.

CLEARING AND GRUBBING
EROSION CONTROL FOR
CONSTRUCTION SHEET 14

PROJECT REFERENCE NO. R-2568B		SHEET NO. EC-14/CONST.14	
ROADWAY DESIGN ENGINEER		HYDRAULICS ENGINEER	
CONST. REV.		R/W REV.	

-L-
PI Sta. 59+17.76
 $\Delta = 7' 25" 17.7"$ (RT.)
L = 226.680
T = 113.499
R = 1,750.000
S.E. = 0.03
RUNOFF = 54

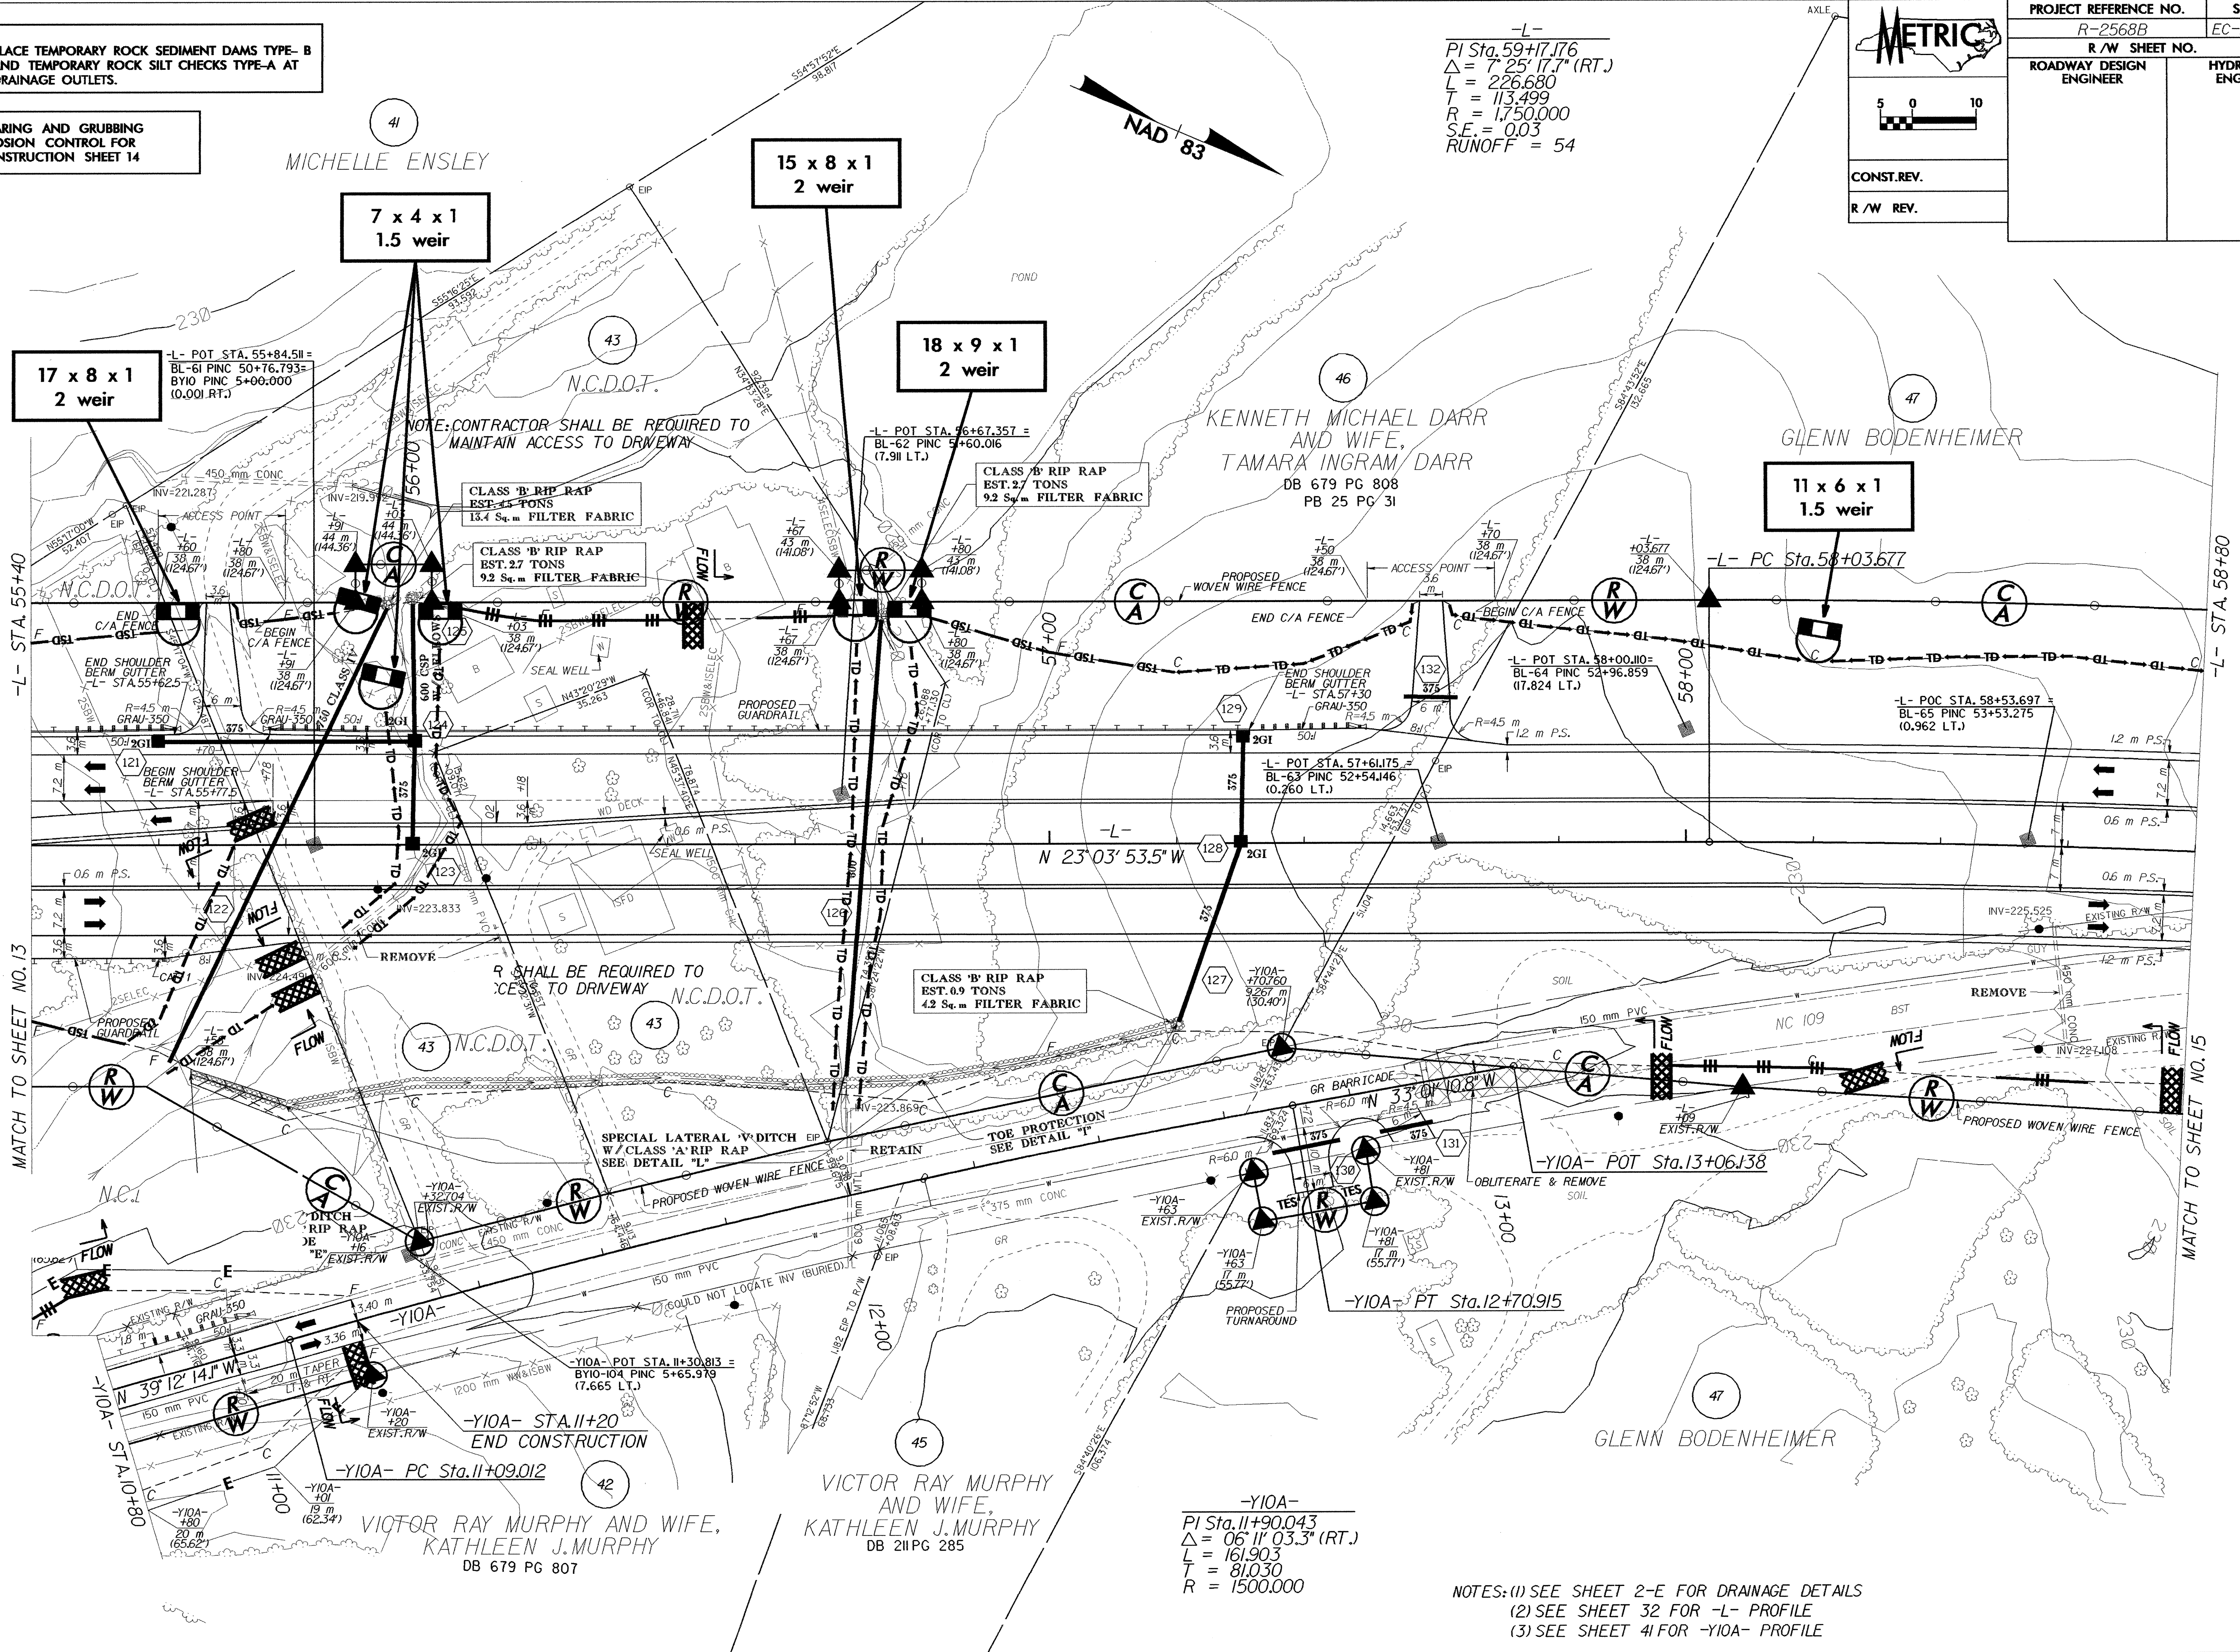

NOTES: (1) SEE SHEET 2-E FOR DRAINAGE DETAILS
(2) SEE SHEET 32 FOR -L- PROFILE
(3) SEE SHEET 41 FOR -Y10A- PROFILE