

 5 0 10 CONST. REV. R/W REV.	PROJECT REFERENCE NO. R-2568B	SHEET NO. EC-9/CONST.10
	R/W SHEET NO. 10	
	ROADWAY DESIGN ENGINEER	HYDRAULICS ENGINEER

NOTE:
PLACE TEMPORARY ROCK SEDIMENT DAMS TYPE- B
AND TEMPORARY ROCK SILT CHECKS TYPE-A AT
DRAINAGE OUTLETS.

CLEARING AND GRUBBING
EROSION CONTROL FOR
CONSTRUCTION SHEET 10

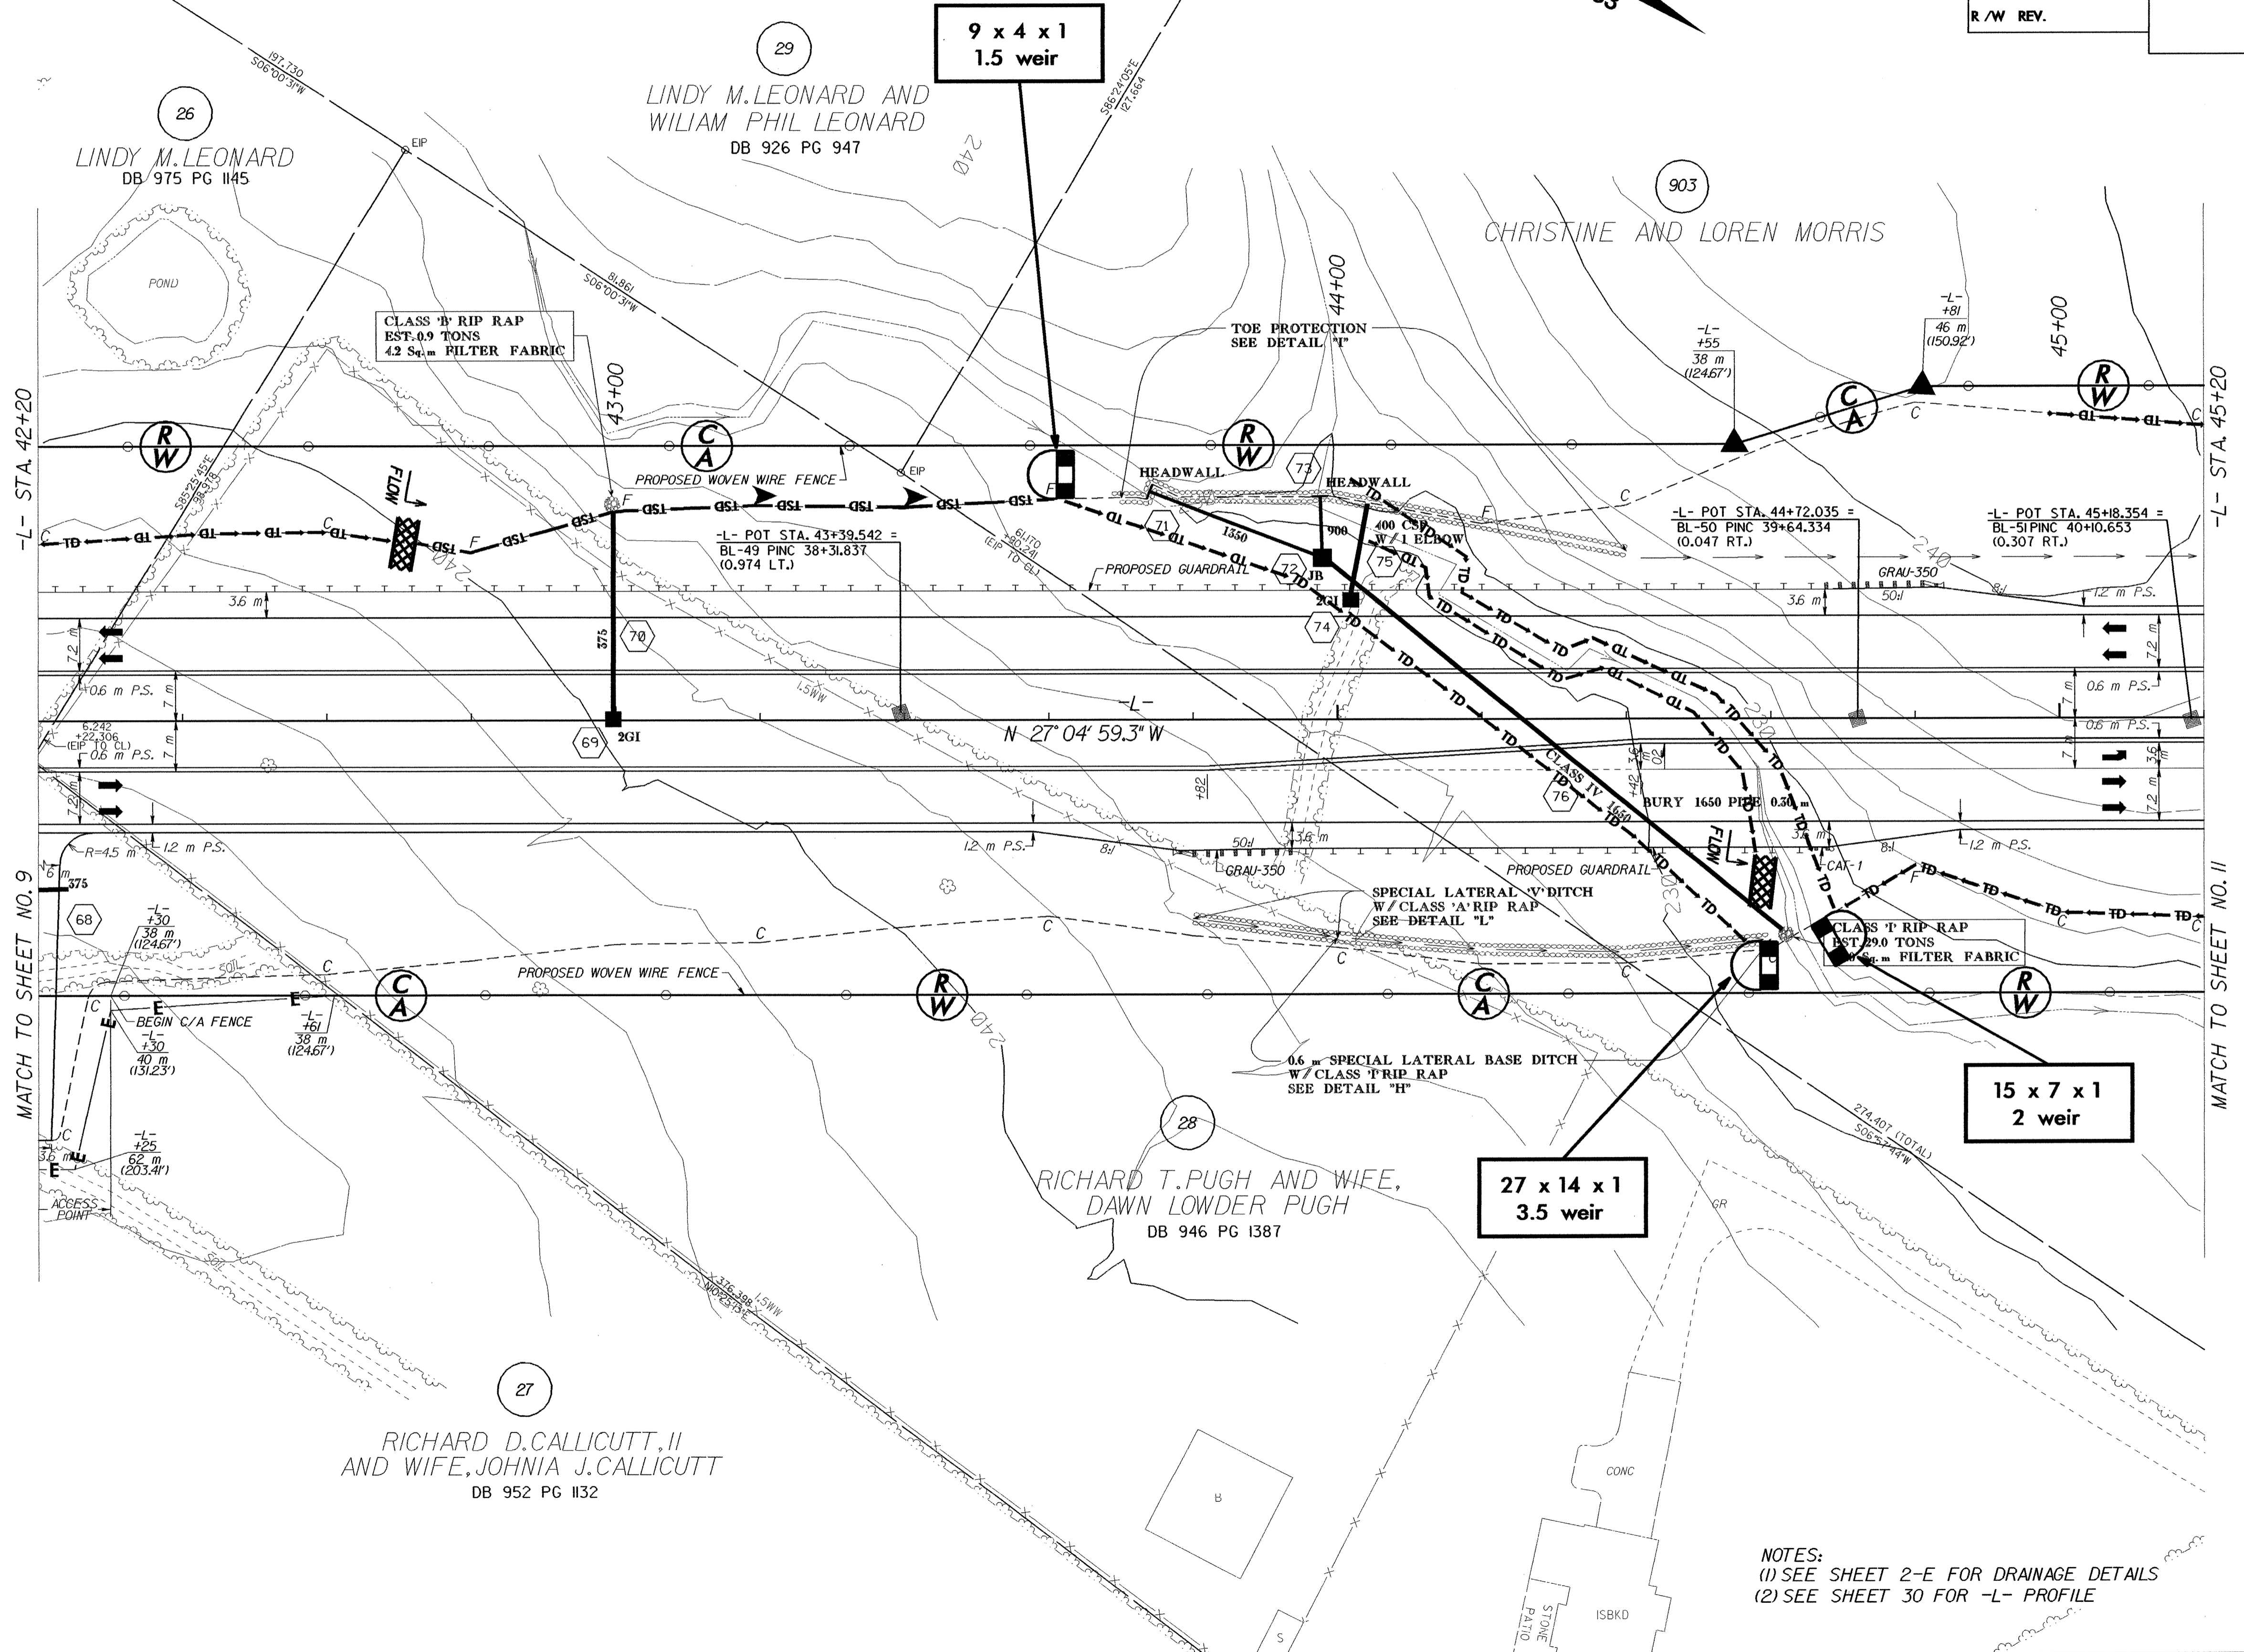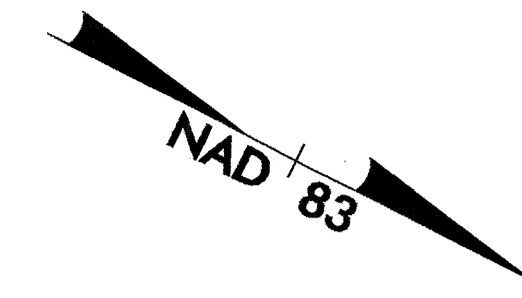

NOTES:
(1) SEE SHEET 2-E FOR DRAINAGE DETAILS
(2) SEE SHEET 30 FOR -L- PROFILE