

 5 0 10 CONST. REV. R/W REV.	PROJECT REFERENCE NO.	SHEET NO.
	R-2568B	EC-6/CONST.7
ROADWAY DESIGN ENGINEER	R/W SHEET NO. 7	
HYDRAULICS ENGINEER		

NOTE: PLACE TEMPORARY ROCK SEDIMENT DAMS TYPE-B AND TEMPORARY ROCK SILT CHECKS TYPE-A AT DRAINAGE OUTLETS.

CLEARING AND GRUBBING EROSION CONTROL FOR CONSTRUCTION SHEET 7

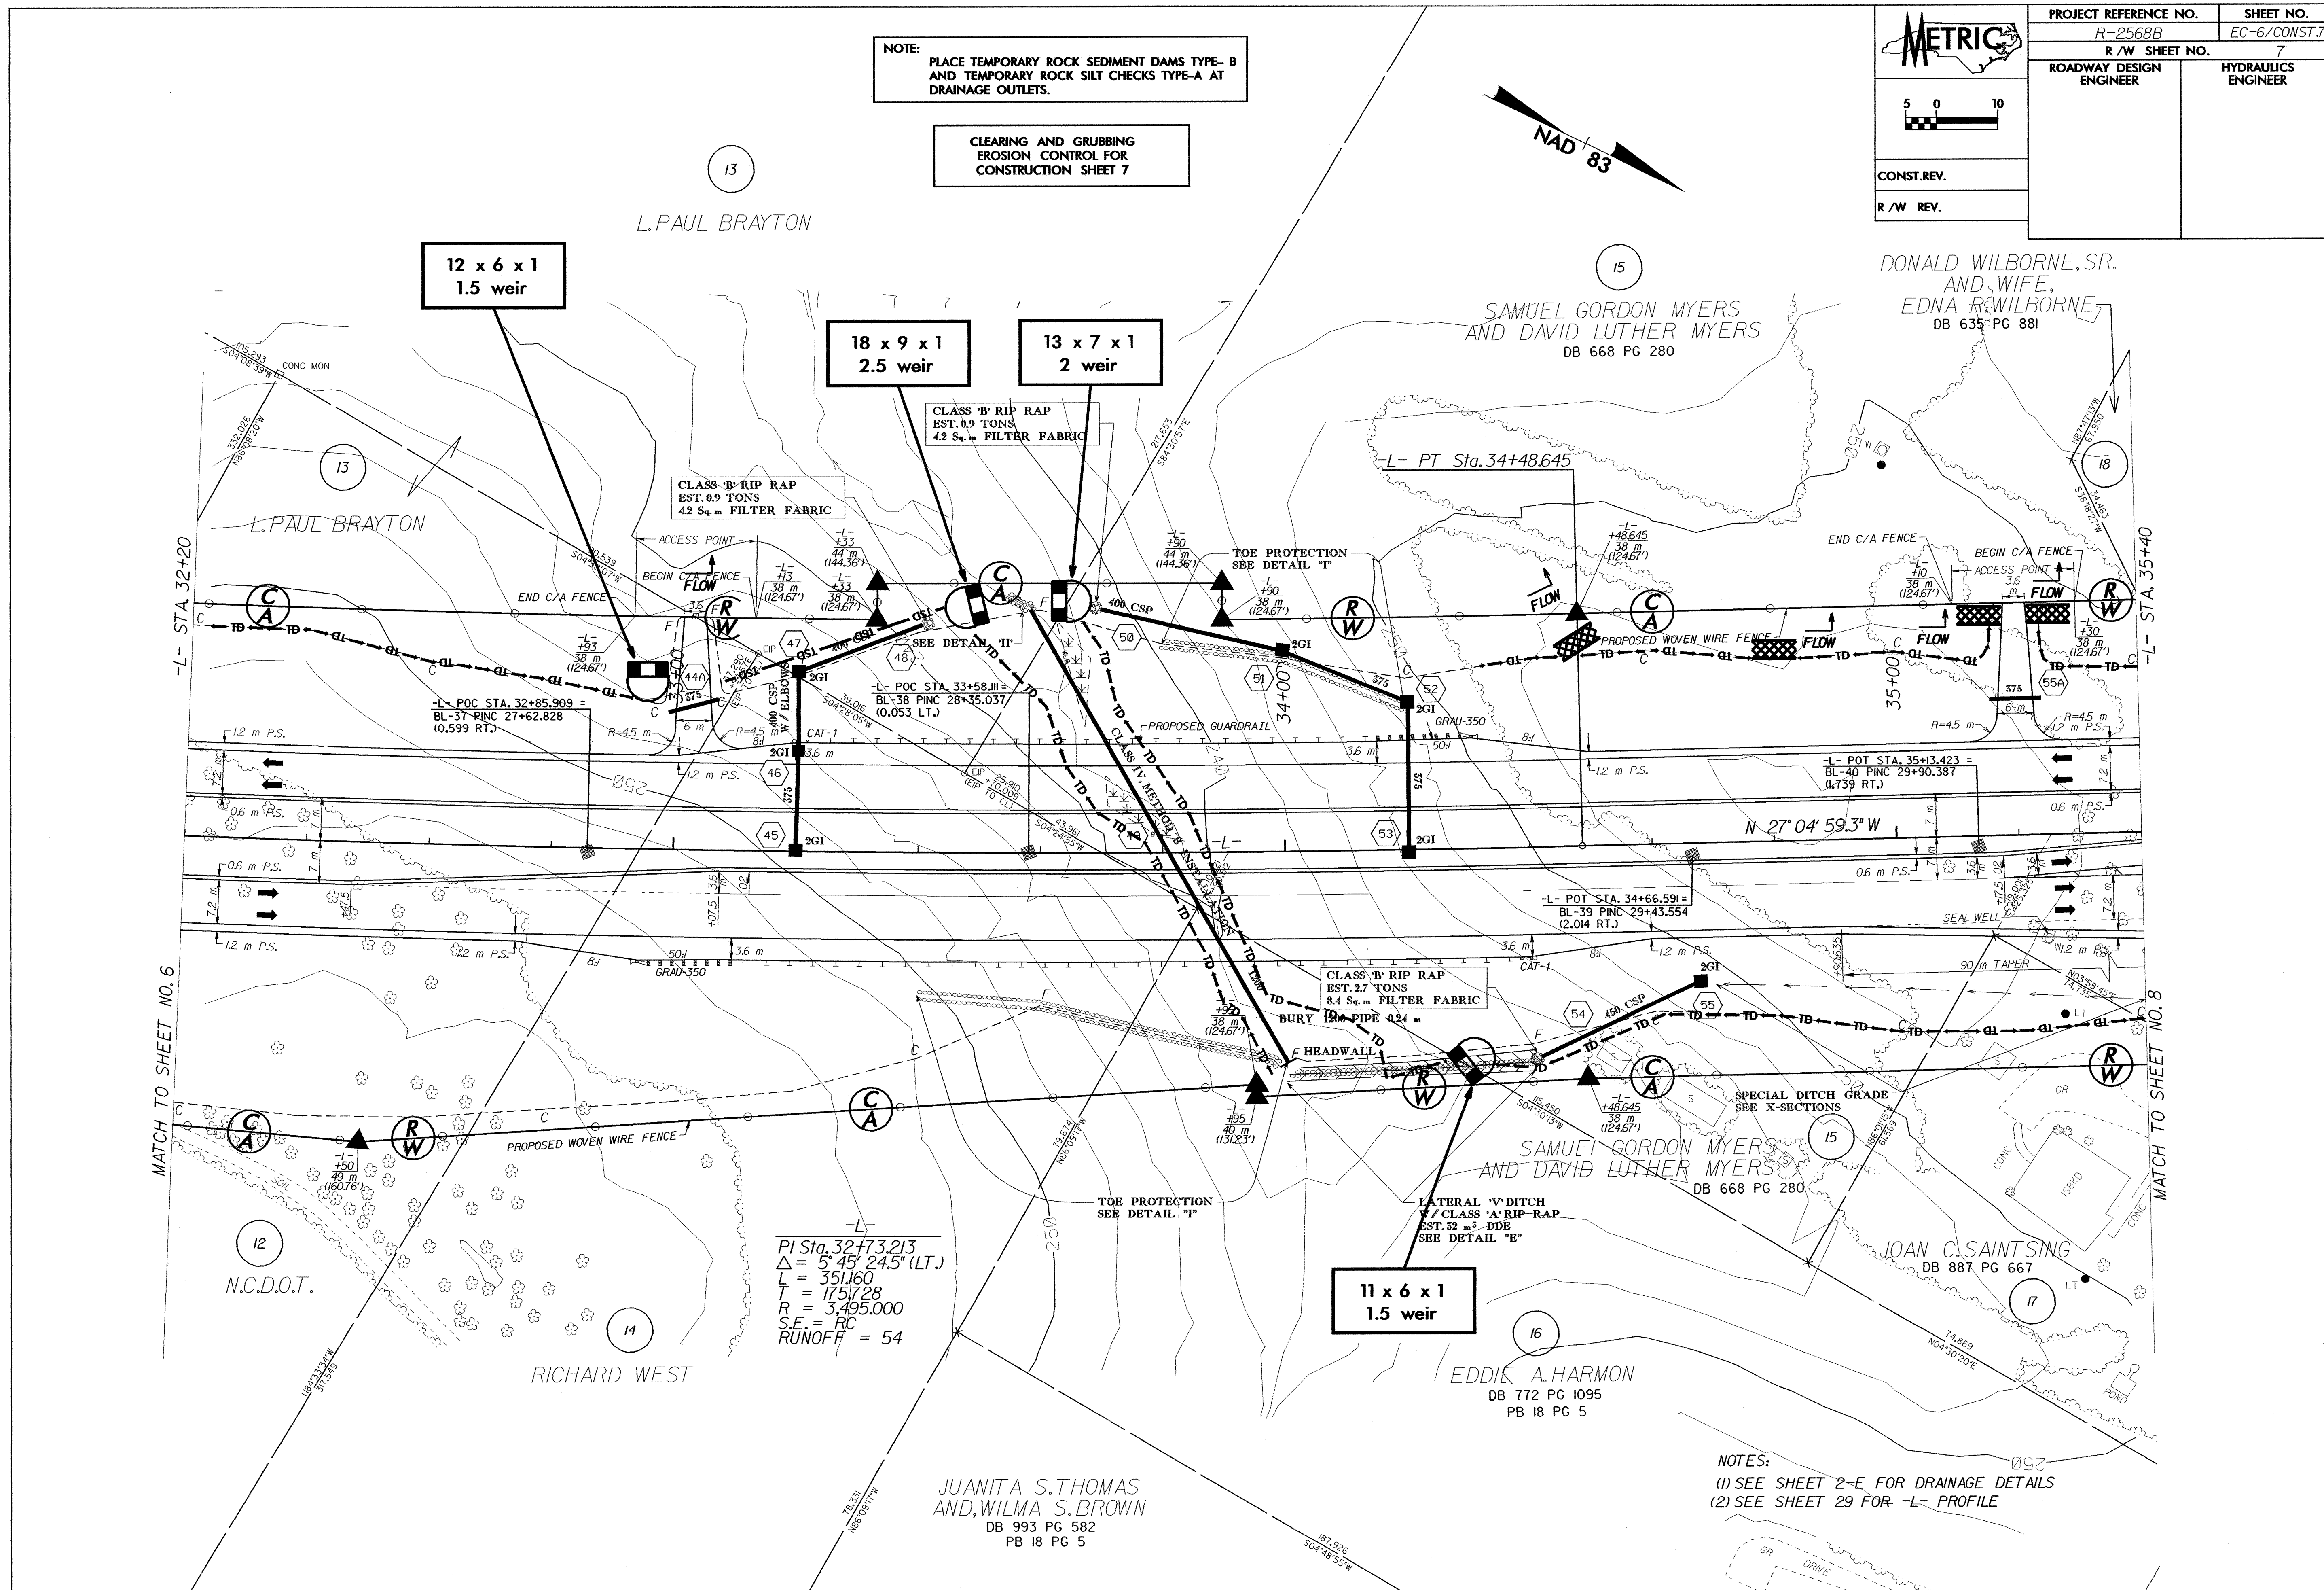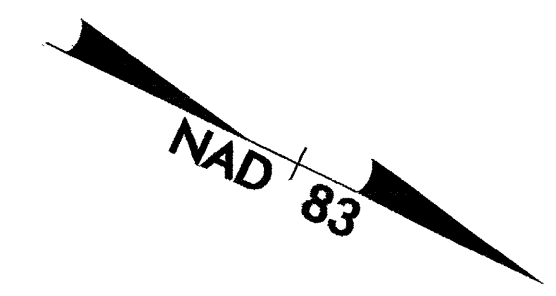

L- STA. 32+20

L- STA. 35+40

MATCH TO SHEET NO. 6

MATCH TO SHEET NO. 8

-L-
 PI Sta. 32+73.213
 $\Delta = 5^{\circ} 45' 24.5''$ (LT.)
 L = 351.60
 T = 175.728
 R = 3,495.000
 S.E. = RC
 RUNOFF = 54

NOTES:
 (1) SEE SHEET 2-E FOR DRAINAGE DETAILS
 (2) SEE SHEET 29 FOR -L- PROFILE