
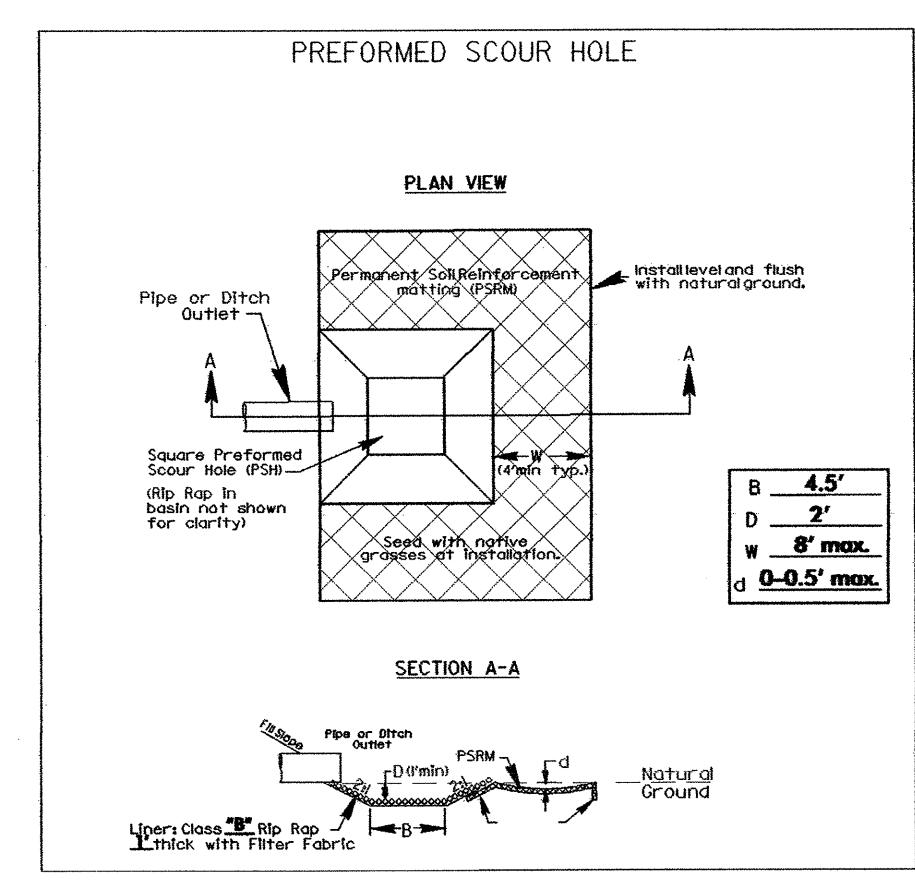


PROJECT REFERENCE NO.	SHEET NO.
R-2904	EC-5/CONST.6
R/W SHEET NO.	
ROADWAY DESIGN ENGINEER	HYDRAULICS ENGINEER






CLEARING AND GRUBBING EROSION CONTROL FOR CONSTRUCTION SHEET 6

NOTE: PLACE TEMPORARY ROCK SEDIMENT DAMS TYPE-B AND TEMPORARY ROCK SILT CHECKS TYPE-A AT DRAINAGE OUTLETS.

ENVIRONMENTALLY SENSITIVE AREA SEE PROJECT SPECIAL PROVISIONS

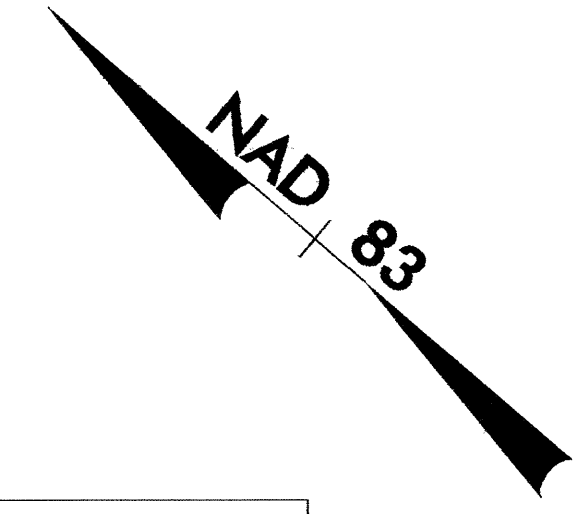

-L-  
 Pts Sta 48+33.92  
 Fs = 3'00' 56.0"  
 Ls = 200.00  
 LT = 133.35  
 ST = 66.68

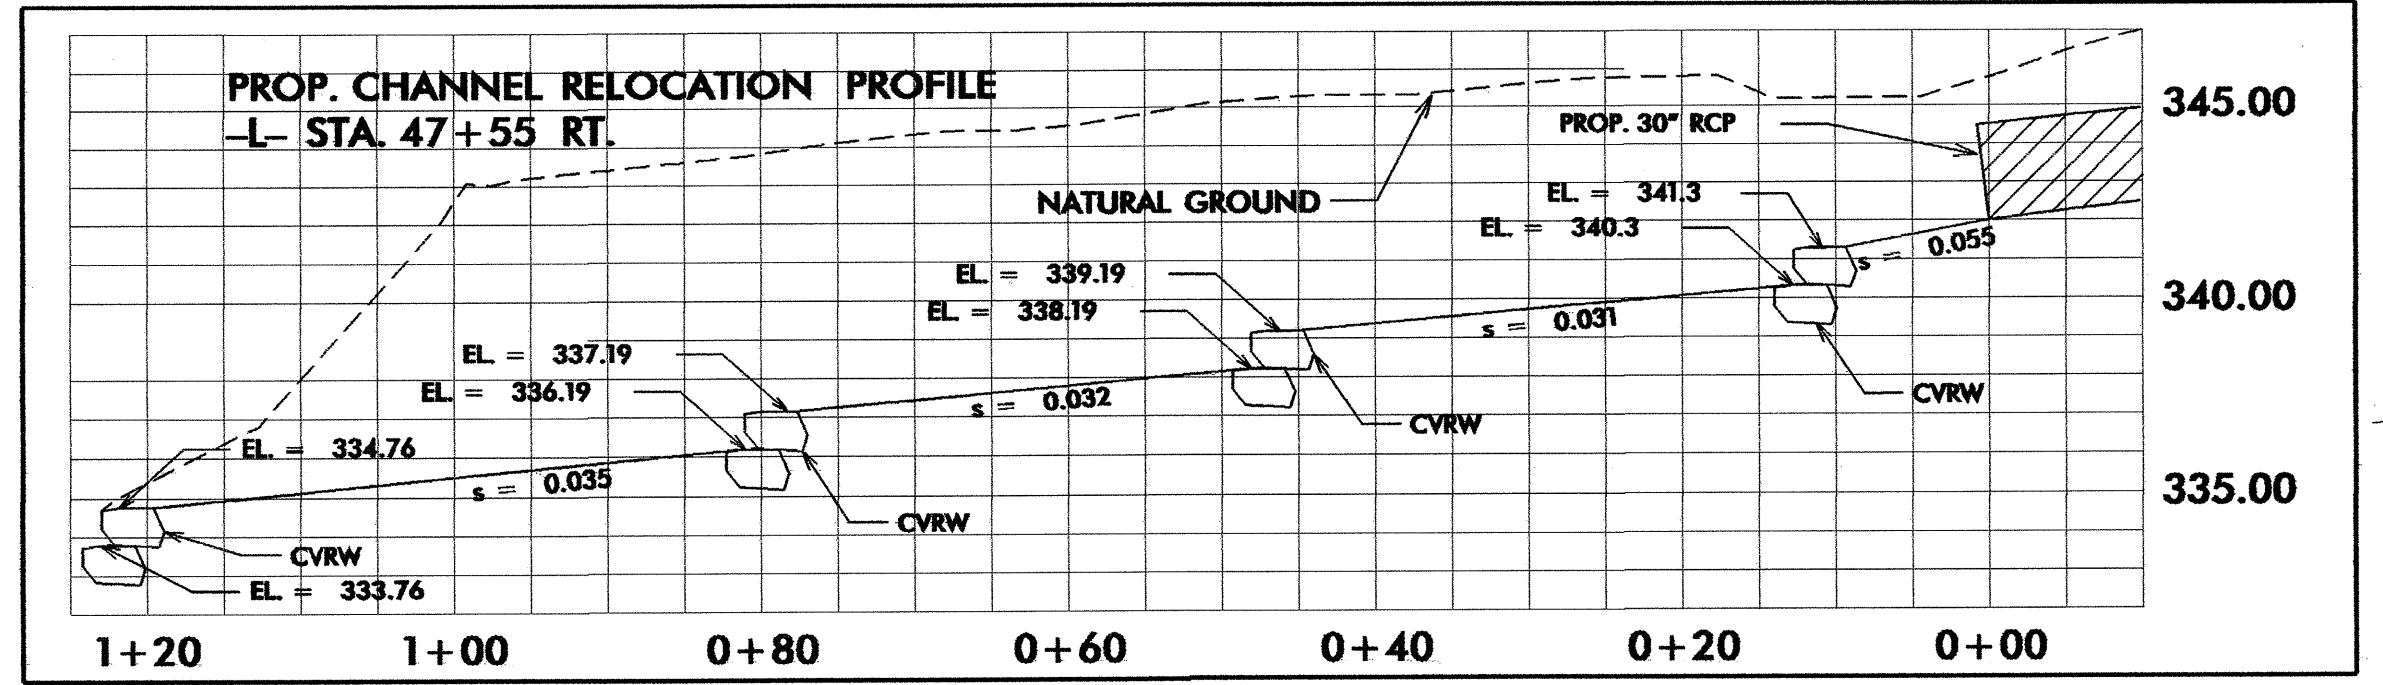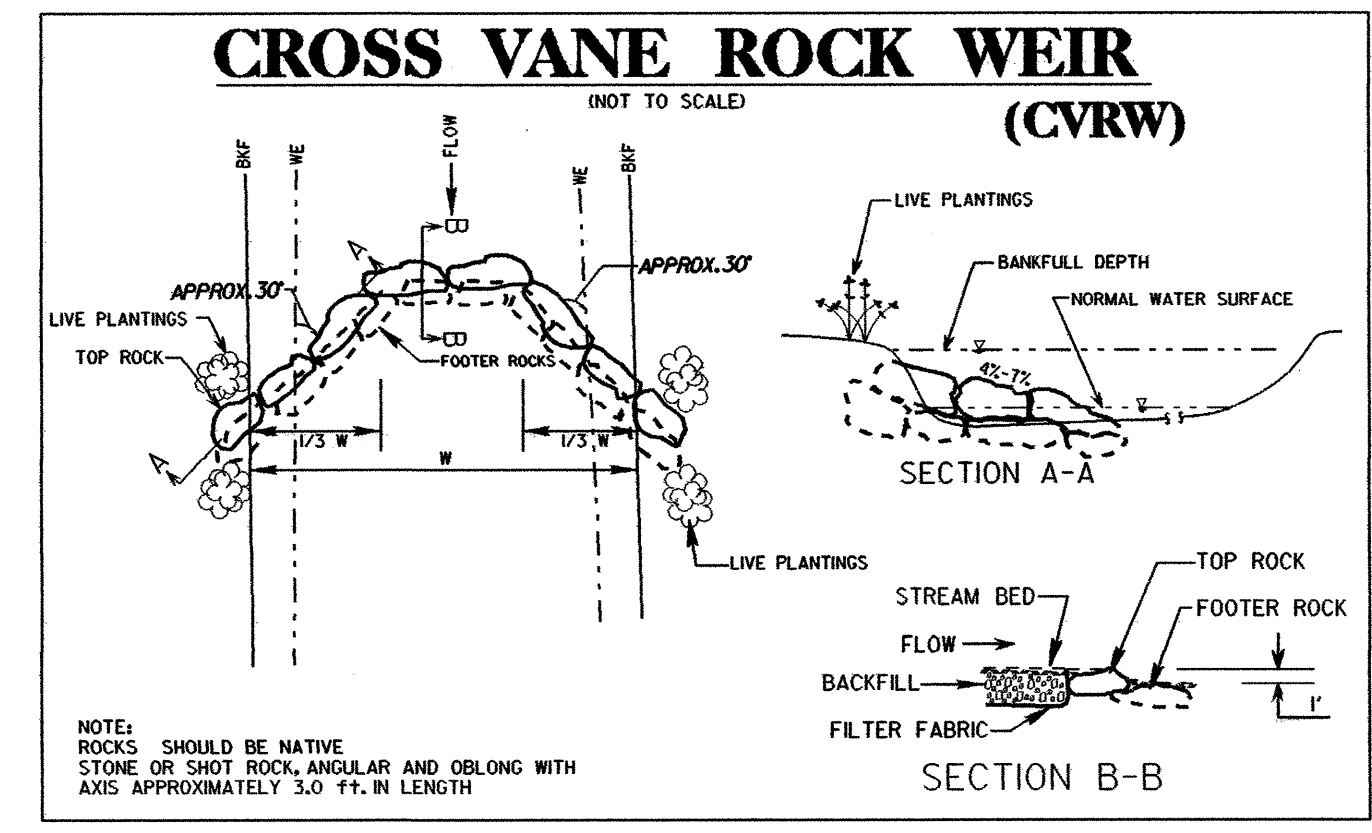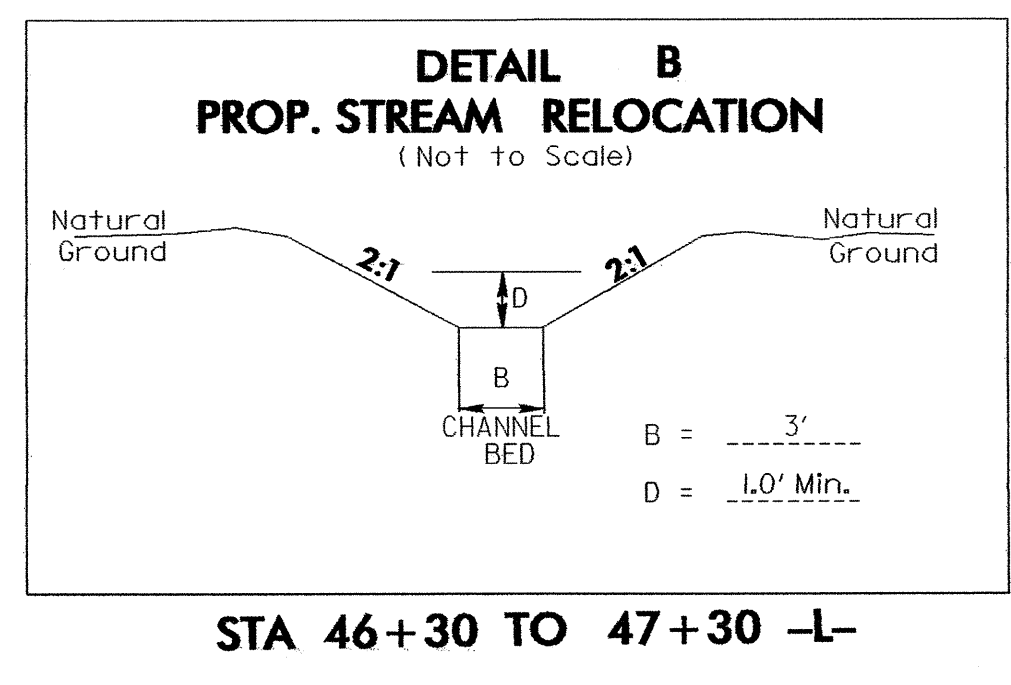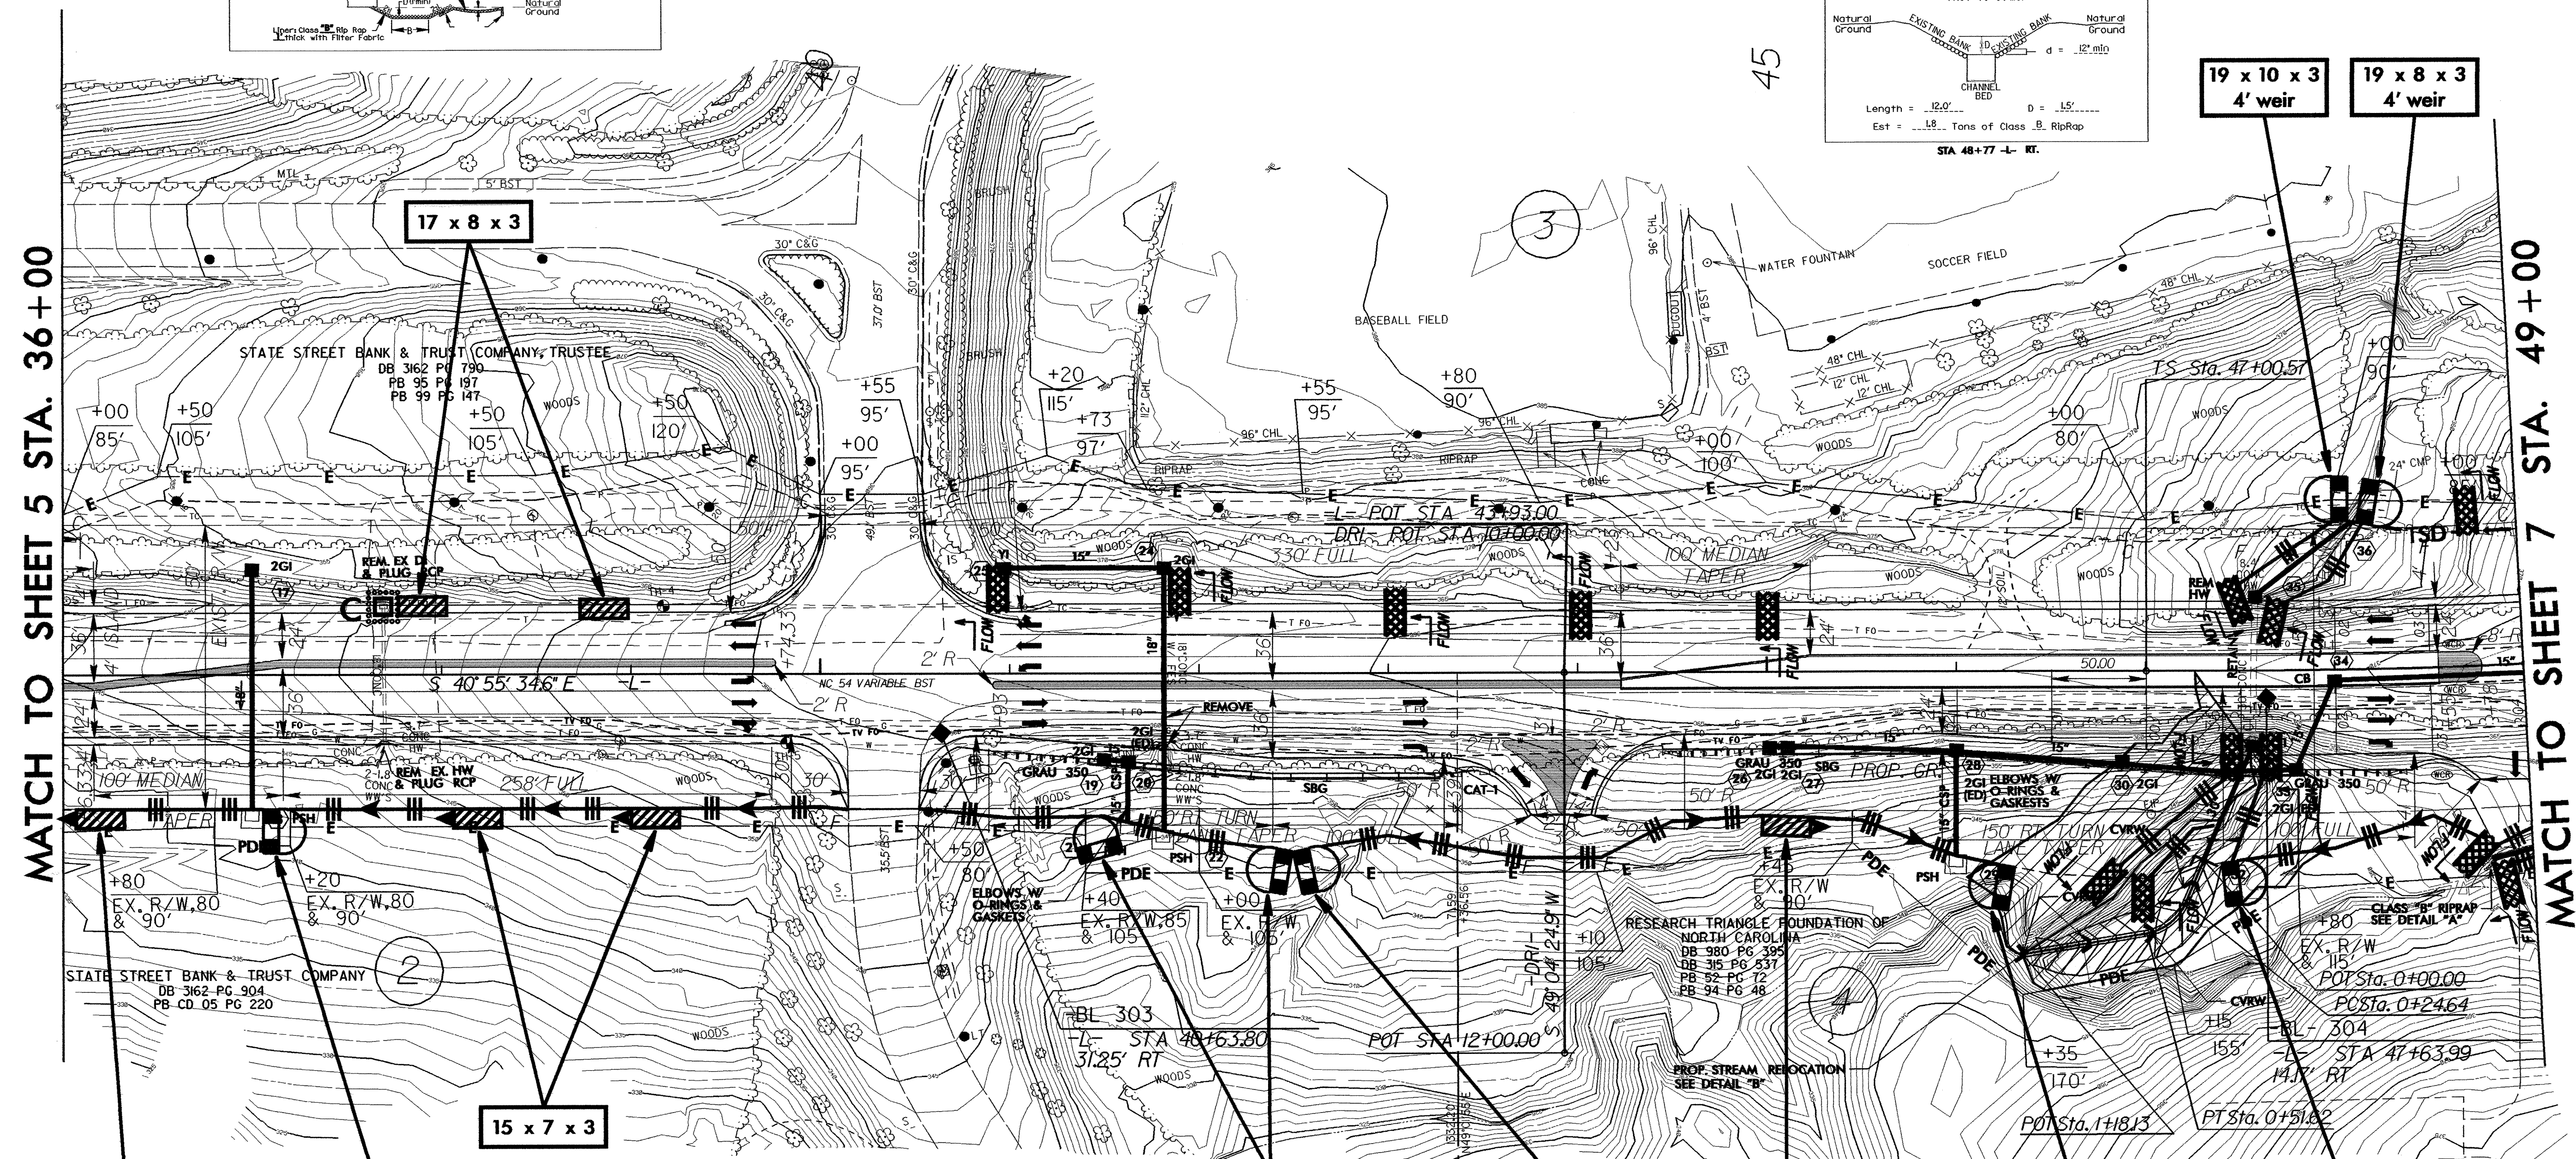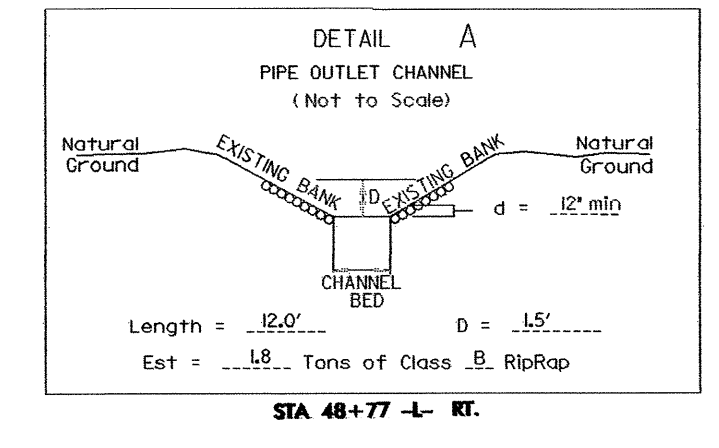

MATCH TO SHEET 5 STA. 36+00

MATCH TO SHEET 7 STA. 49+00