


PROJECT REFERENCE NO. R-2904	SHEET NO. EC-3/CONST.4
R/W SHEET NO.	
ROADWAY DESIGN ENGINEER	HYDRAULICS ENGINEER


NOTE:
PLACE TEMPORARY ROCK SEDIMENT DAMS TYPE-B
AND TEMPORARY ROCK SILT CHECKS TYPE-A AT
DRAINAGE OUTLETS.

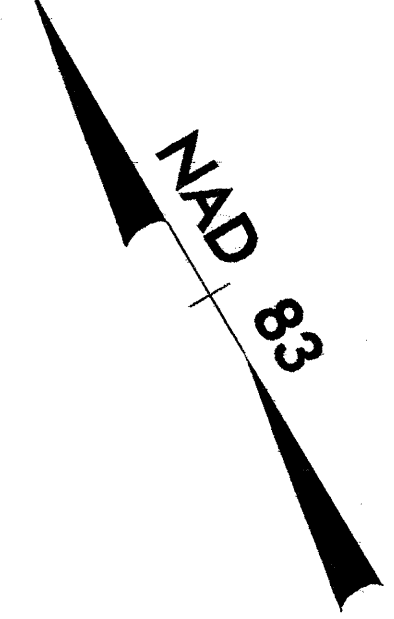



CLEARING AND GRUBBING
EROSION CONTROL FOR
CONSTRUCTION SHEET 4

-L-
Pis Sta 23+02.76
Fs = 3' 00' 56.0"
Ls = 200.00
LT = 133.35
ST = 66.68

STA. 16+40.63 -L- BEGIN STATE PROJECT R-2904

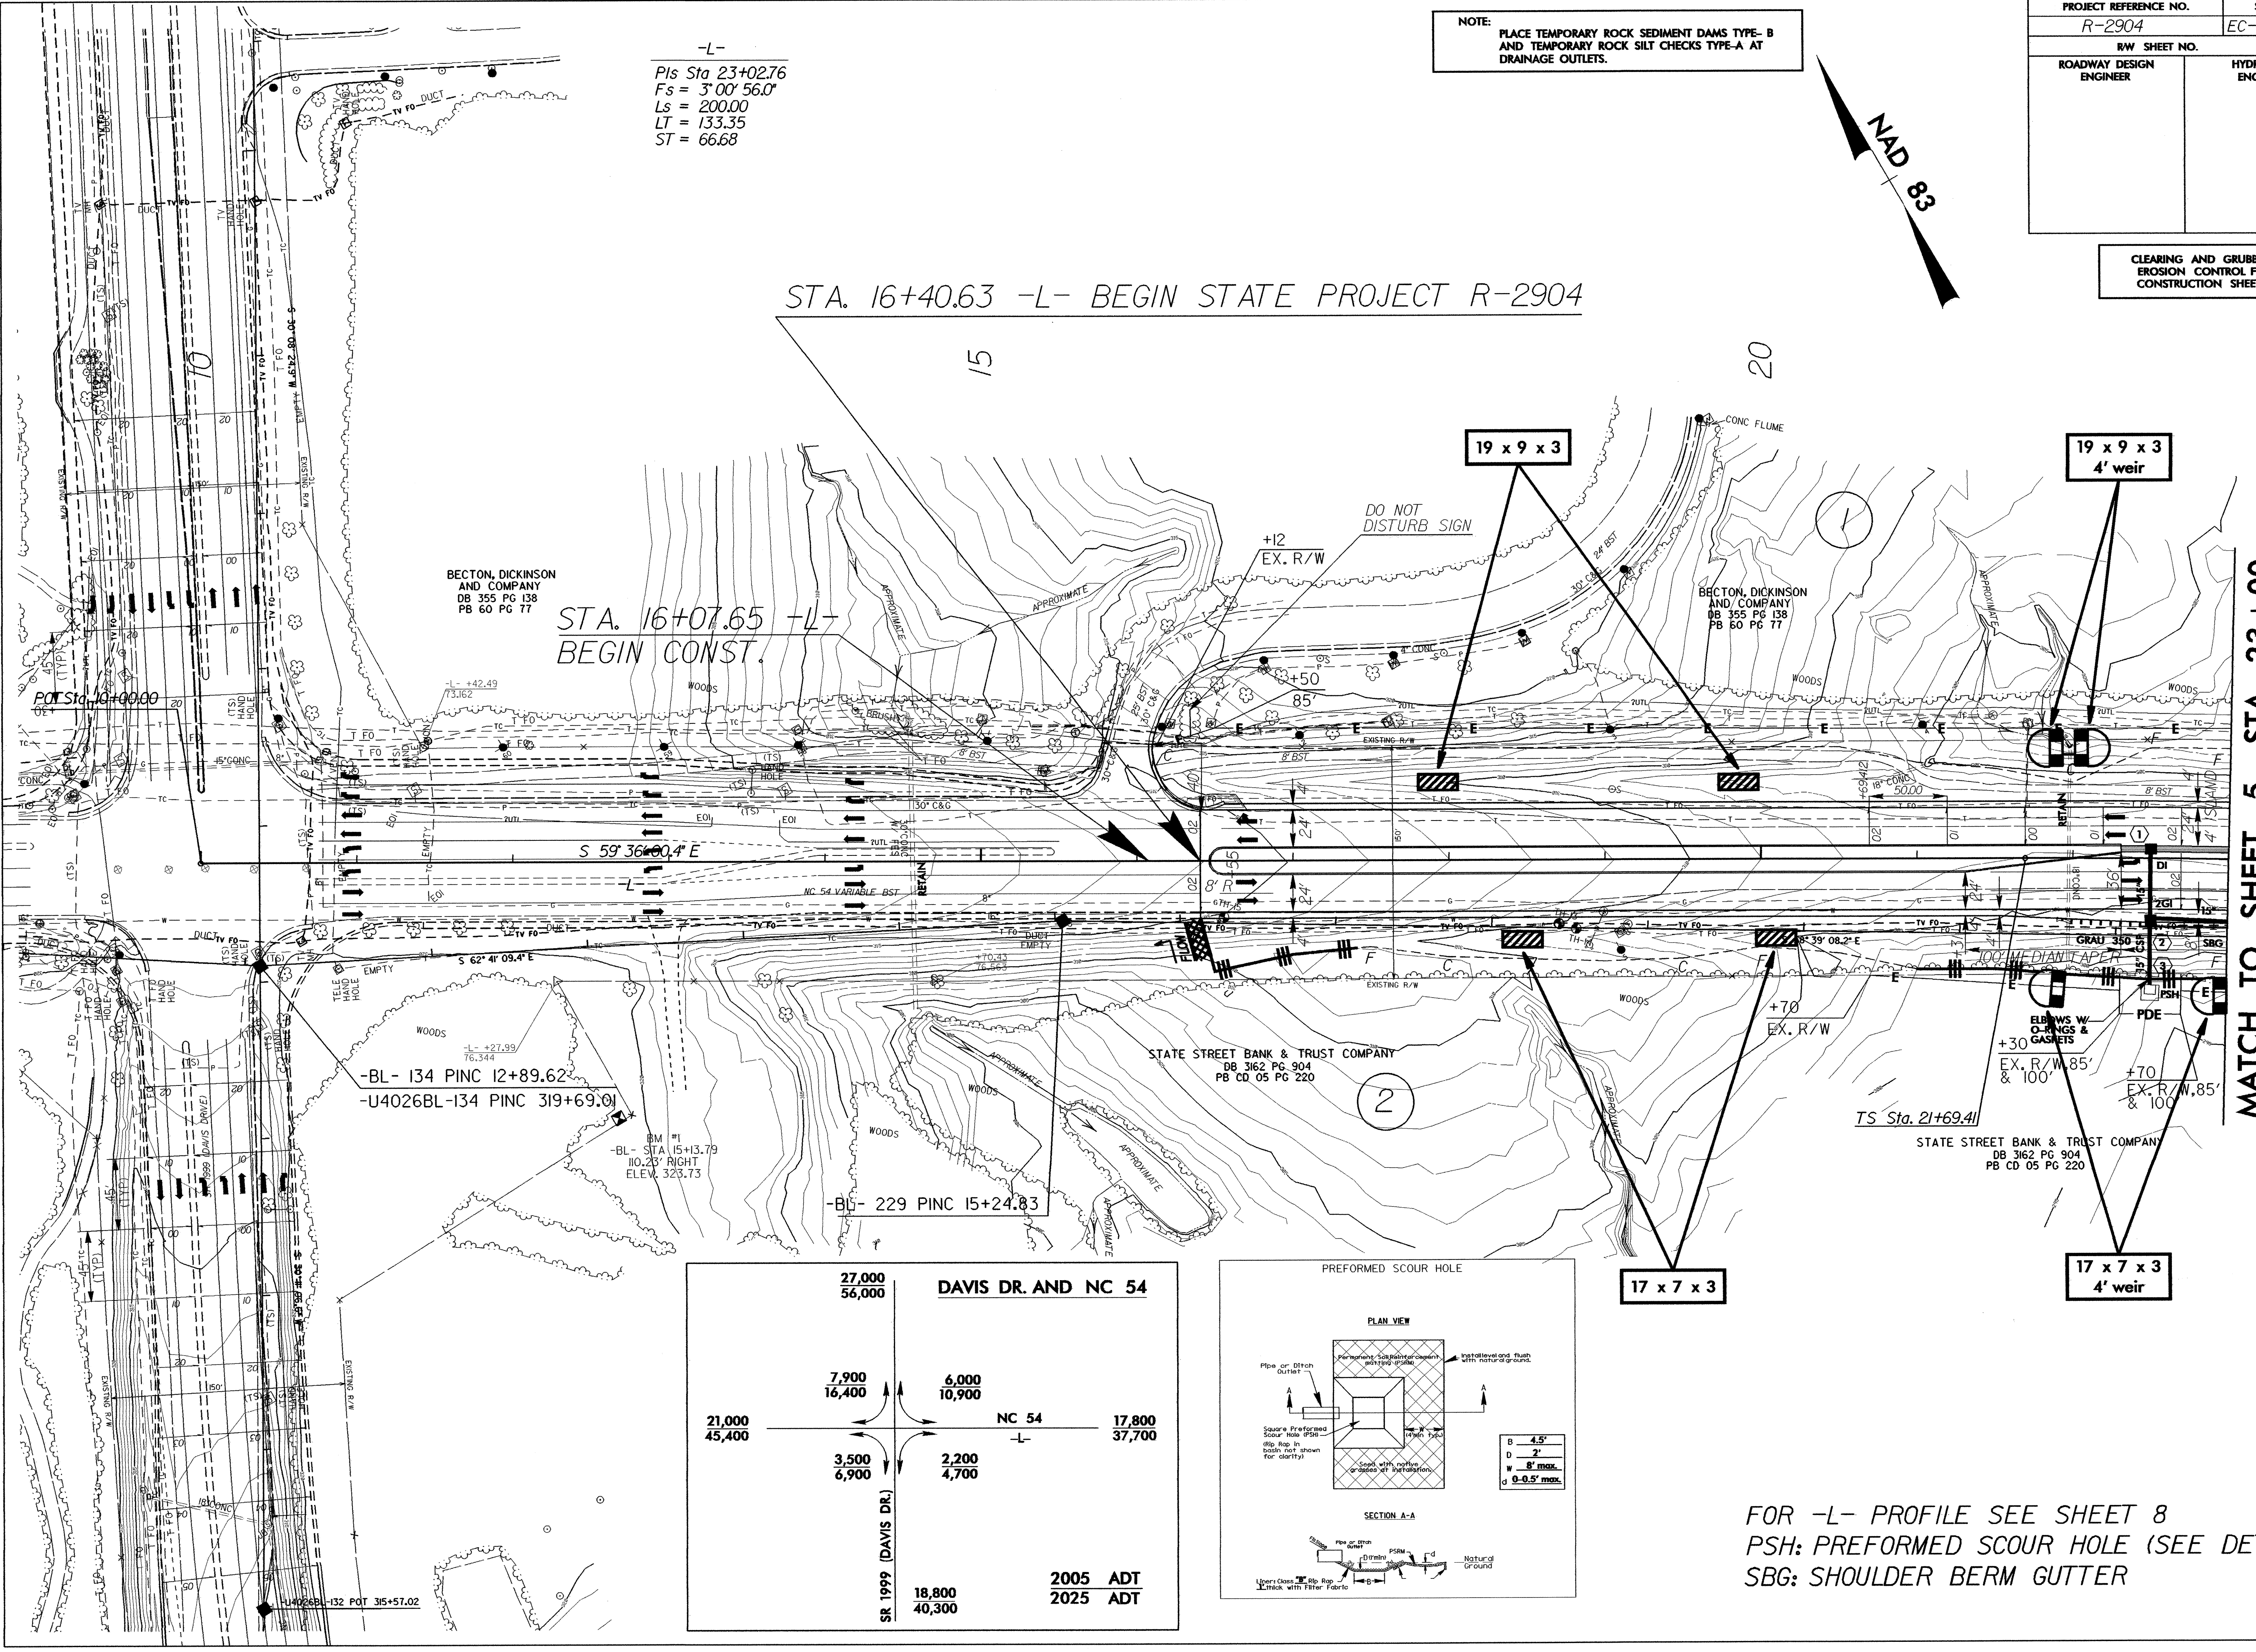

MATCH TO SHEET 5 STA. 23+00

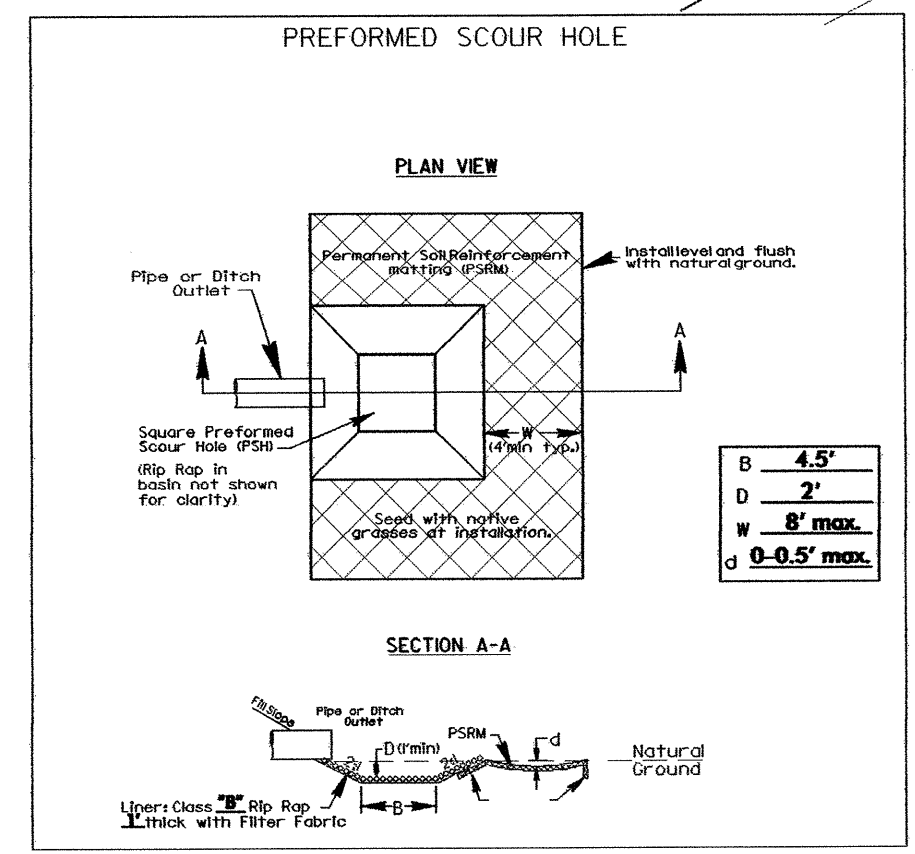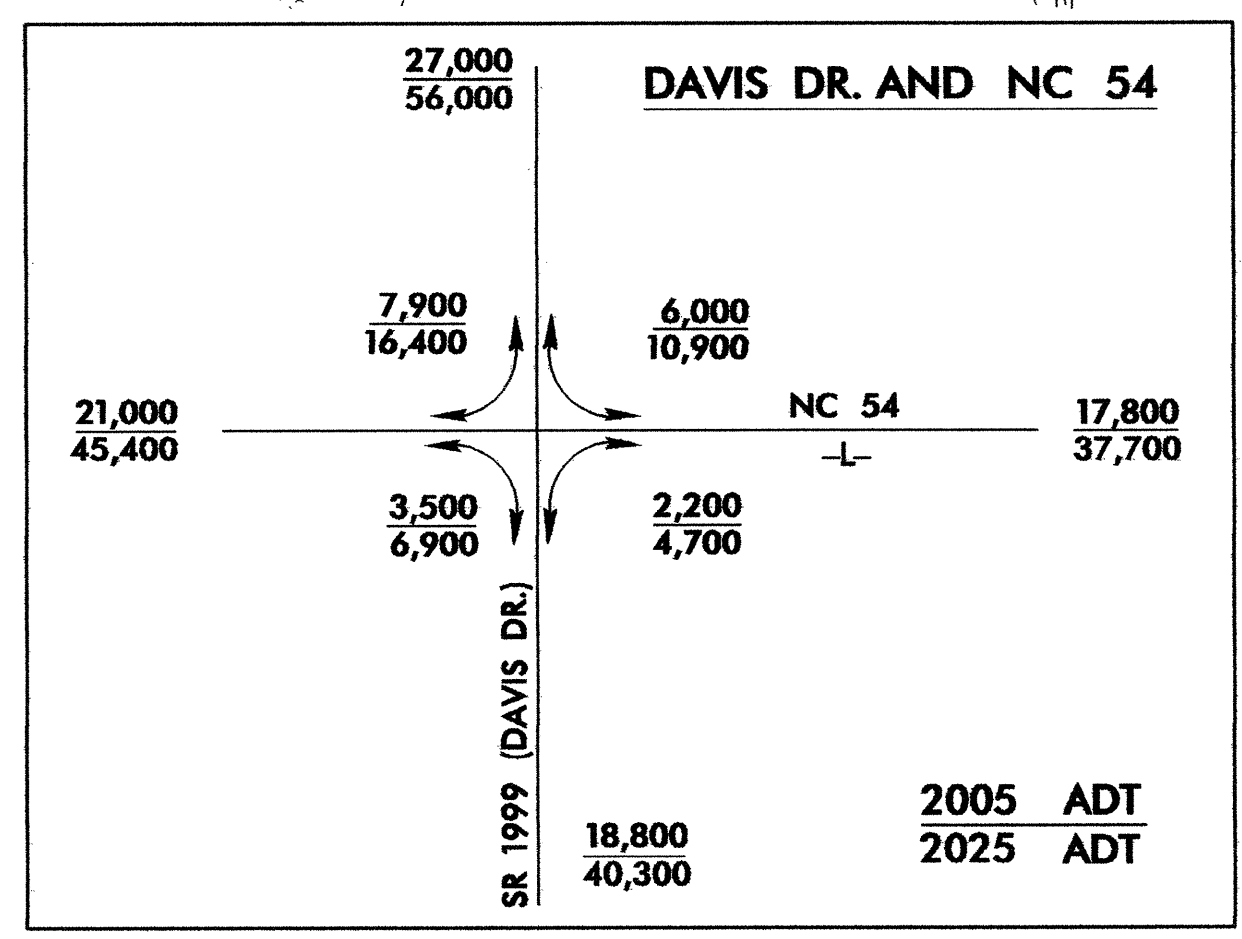

FOR -L- PROFILE SEE SHEET 8
PSH: PREFORMED SCOUR HOLE (SEE DETAIL)
SBG: SHOULDER BERM GUTTER