



PROJECT REFERENCE NO.	SHEET NO.
R-2417BB	EC-10/CONST.9
RW SHEET NO.	
ROADWAY DESIGN ENGINEER	HYDRAULICS ENGINEER

-L-
 PIs Sta 578+44.07 P I Sta 586+01.11 PIs Sta 593+54.71
 Os = 0' 43" 12.6" Δ = 9' 55" 07.5" (LT) Os = 0' 43" 12.6"
 Ls = 200.00' D = 0' 43" 12.6" Ls = 200.00'
 LT = 133.33' T = 1,377.31 LT = 133.33'
 ST = 66.67' R = 690.38' ST = 66.67'
 e = 0.03

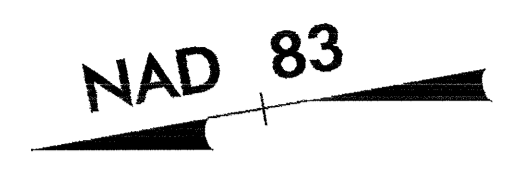

NOTE:
 PLACE TEMPORARY ROCK SEDIMENT DAMS TYPE-B AND TEMPORARY ROCK SILT CHECKS TYPE-A AT DRAINAGE OUTLETS.

CLEARING AND GRUBBING EROSION CONTROL FOR CONSTRUCTION SHEET 9

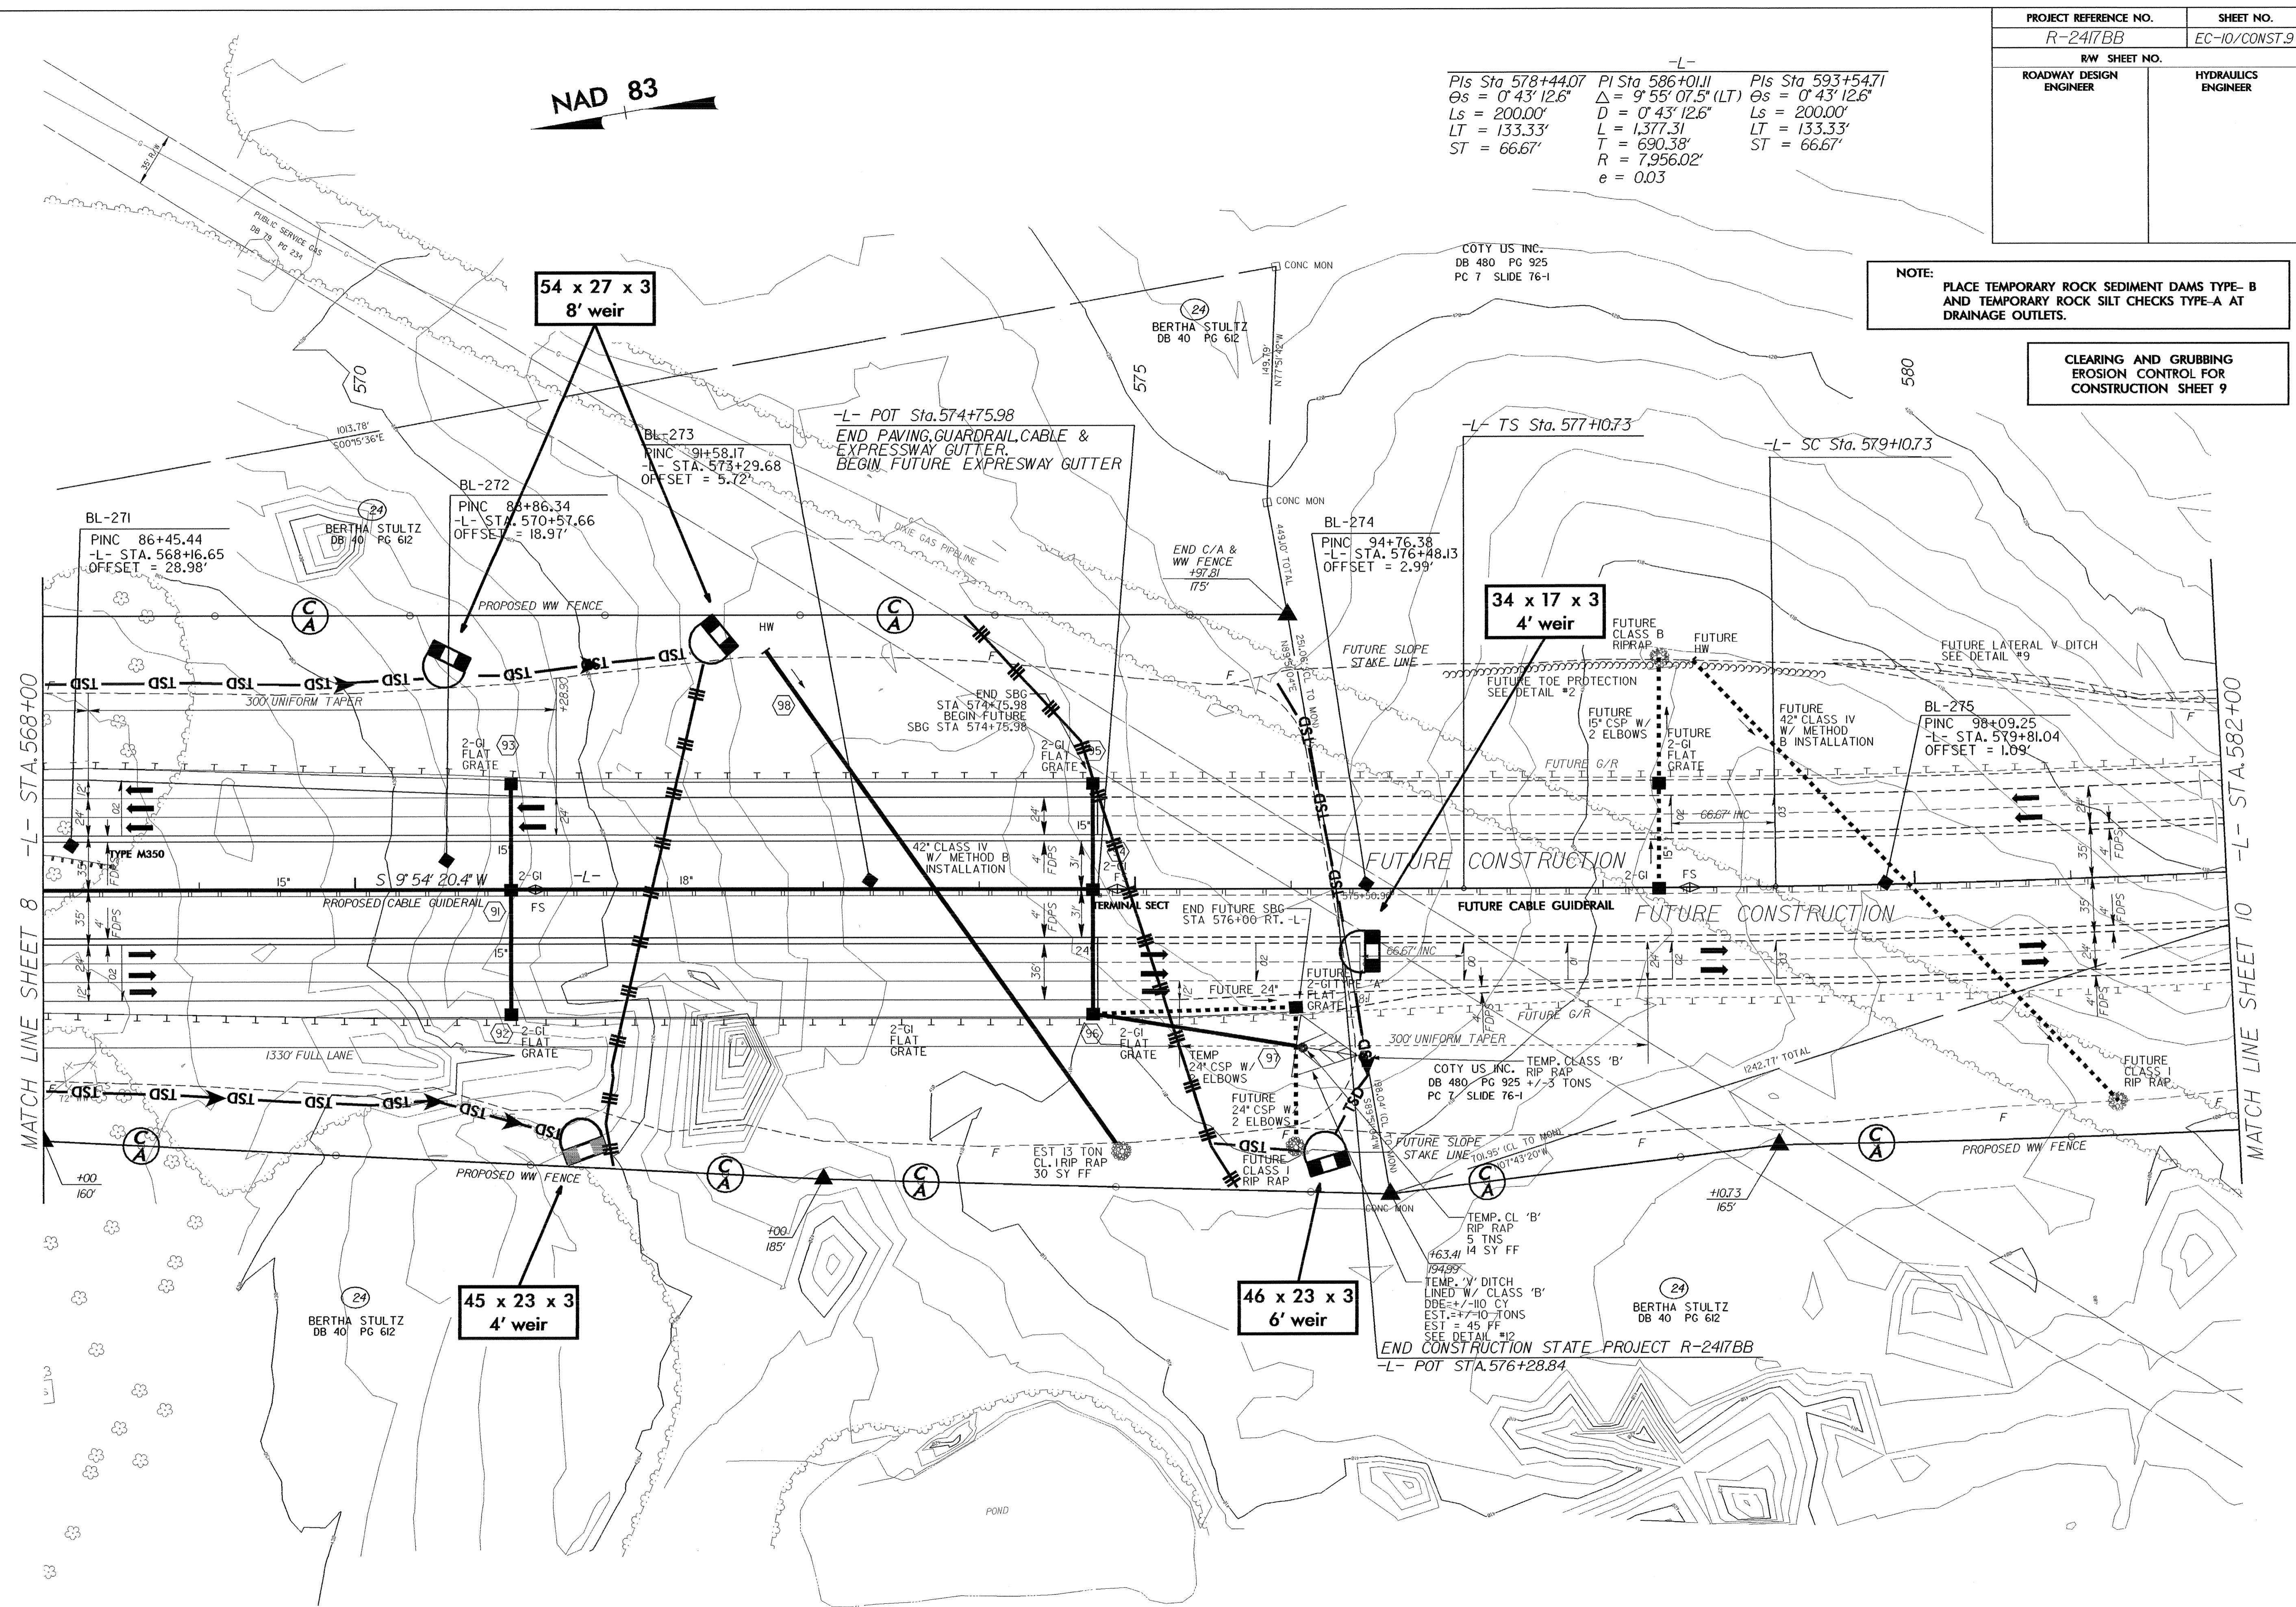

MATCH LINE SHEET 8 -L- STA. 568+00

MATCH LINE SHEET 10 -L- STA. 582+00

END CONSTRUCTION STATE PROJECT R-2417BB
 -L- POT STA. 576+28.84

SEE SHEET 18 FOR -L- PROFILE