

NOTE:  
PLACE TEMPORARY ROCK SEDIMENT DAMS TYPE-B  
AND TEMPORARY ROCK SILT CHECKS TYPE-A AT  
DRAINAGE OUTLETS.

CLEARING AND GRUBBING  
EROSION CONTROL FOR  
CONSTRUCTION SHEET 24



**METRIC**

5 0 10

CONST. REV.

R/W REV.

PROJECT REFERENCE NO.	SHEET NO.
R-2206C	EC-24CONST.24
R/W SHEET NO.	HYDRAULICS ENGINEER
ROADWAY DESIGN ENGINEER	

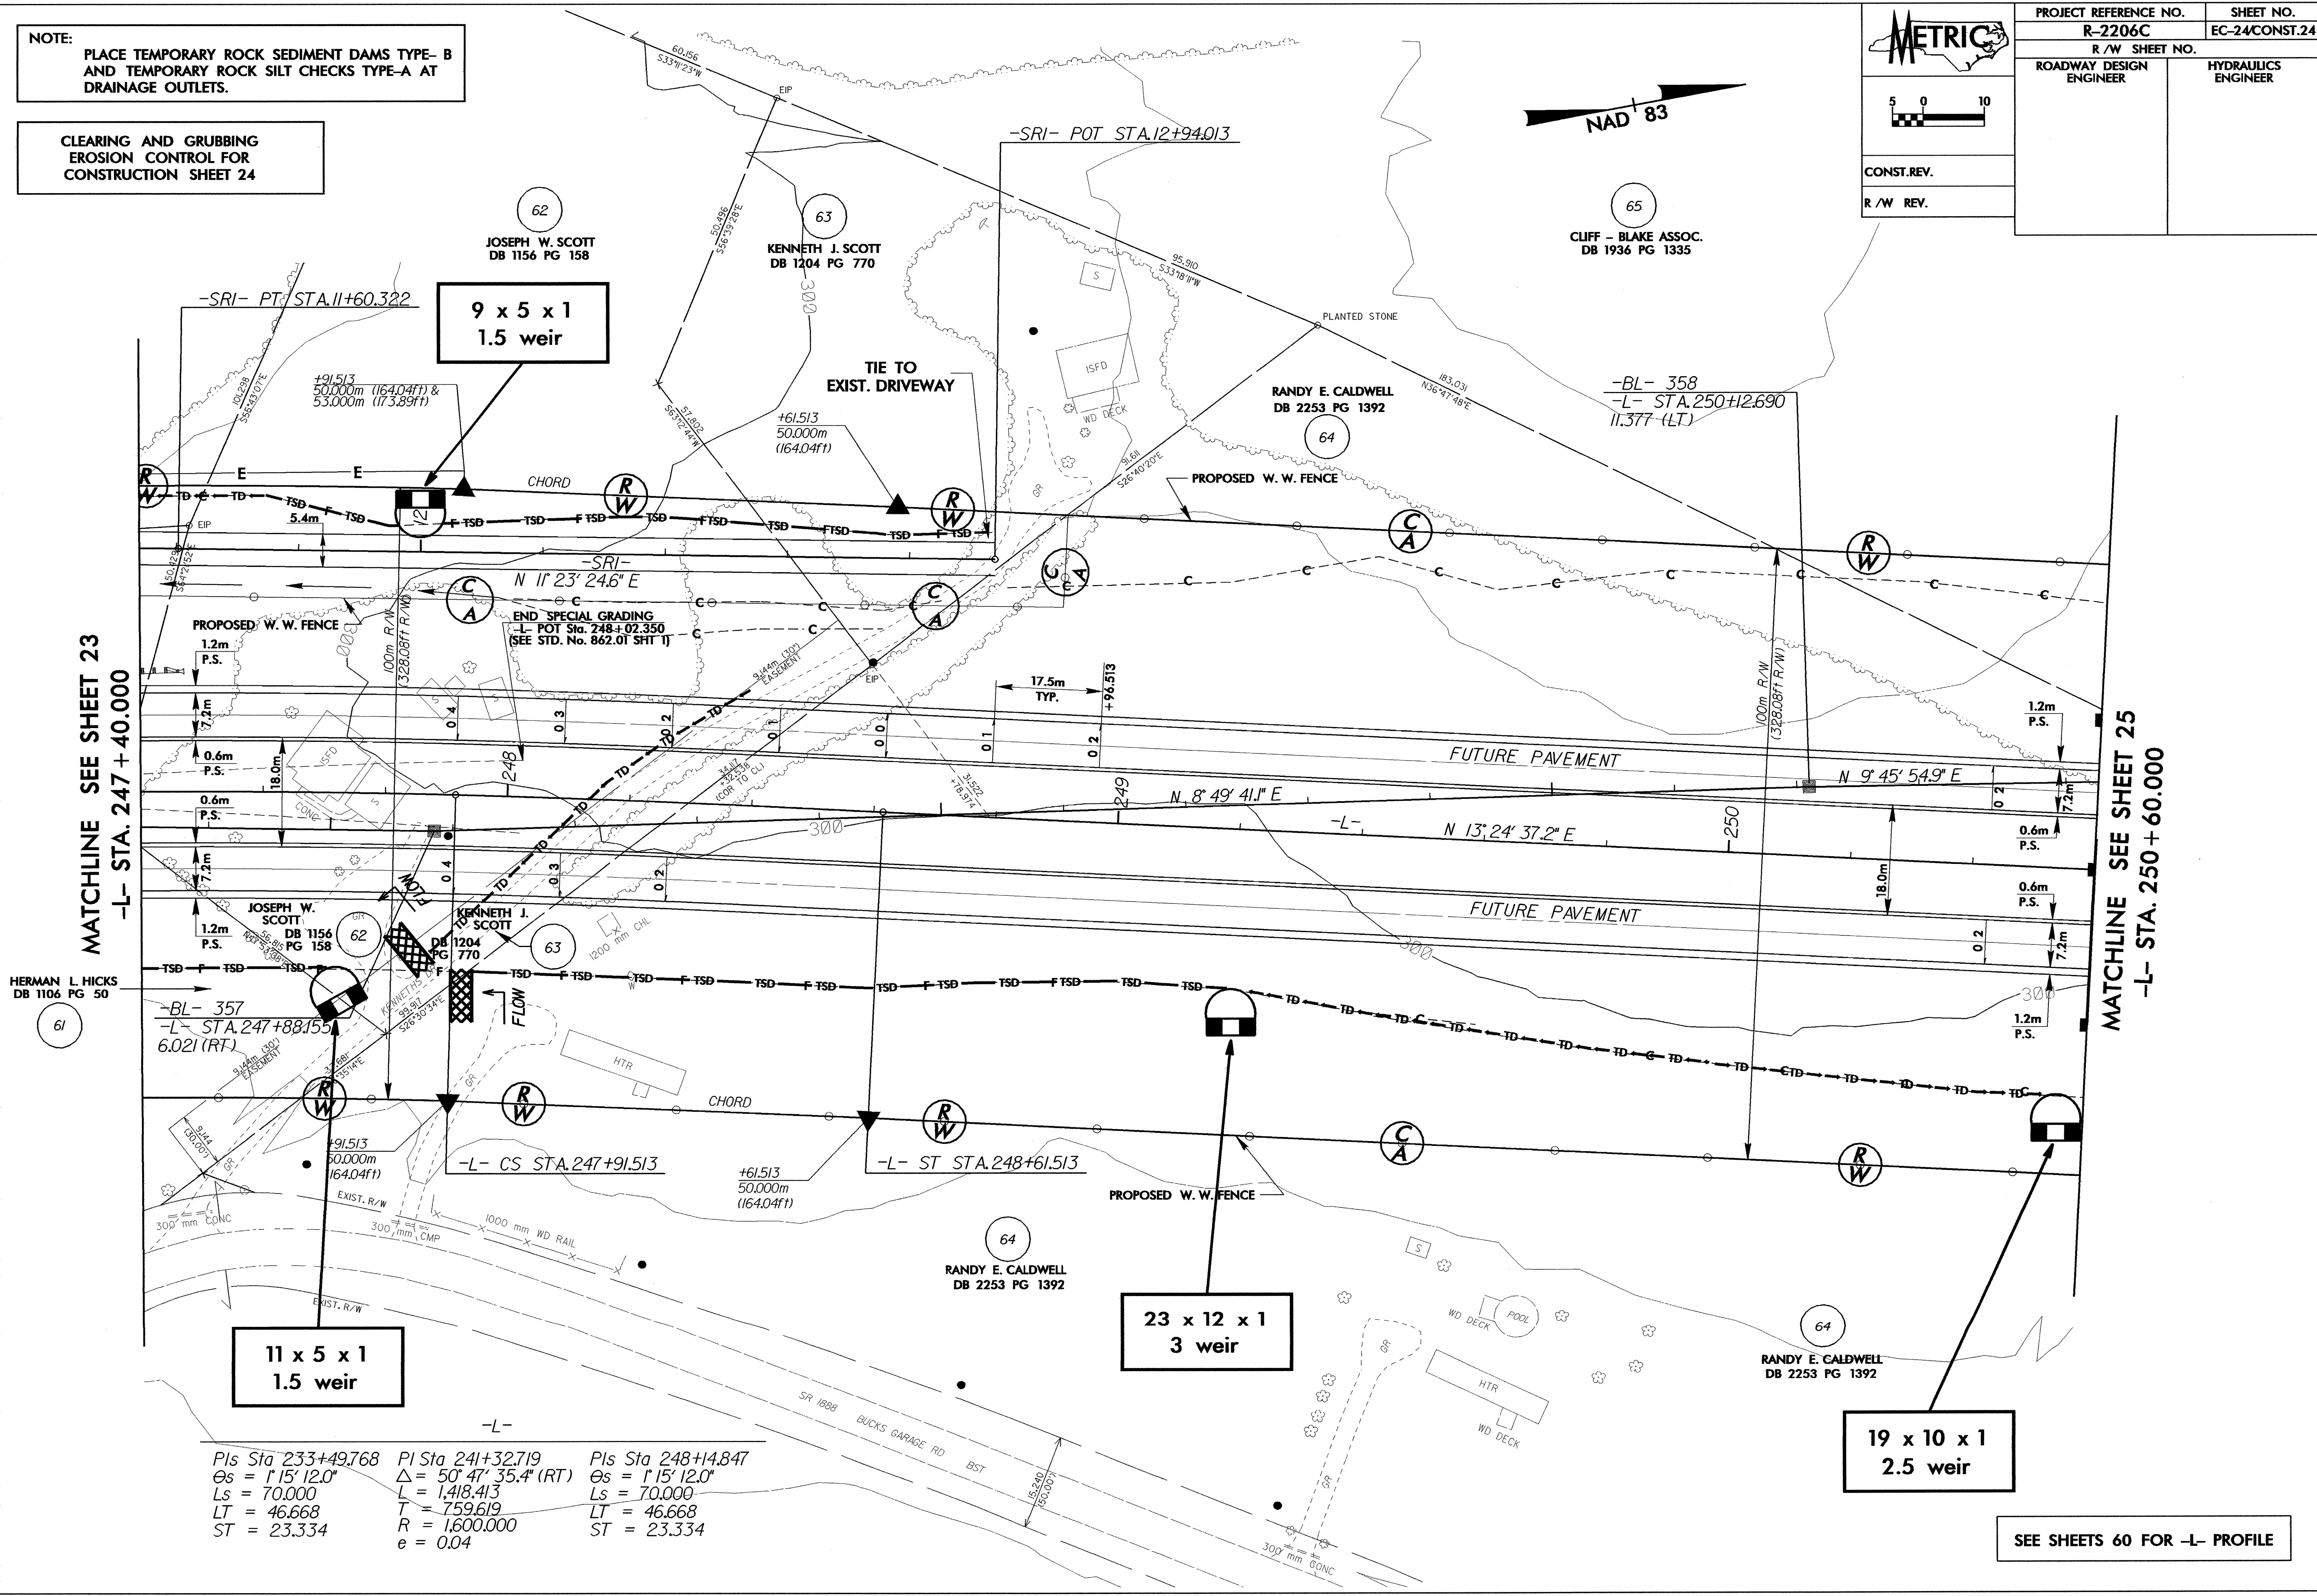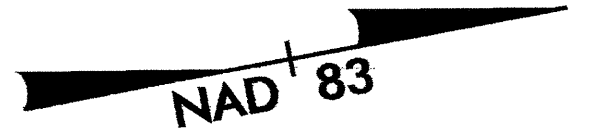

MATCHLINE SEE SHEET 23  
-L- STA. 247 + 40.000

MATCHLINE SEE SHEET 25  
-L- STA. 250 + 60.000

**11 x 5 x 1  
1.5 weir**

**23 x 12 x 1  
3 weir**

**19 x 10 x 1  
2.5 weir**

Pls Sta 233+49.768	Pls Sta 241+32.719	Pls Sta 248+14.847
$\theta_s = 1' 15' 12.0''$	$\Delta = 50' 47' 35.4''$ (RT)	$\theta_s = 1' 15' 12.0''$
$L_s = 70.000$	$L = 1,418.413$	$L_s = 70.000$
$LT = 46.668$	$T = 759.619$	$LT = 46.668$
$ST = 23.334$	$R = 1,600.000$	$ST = 23.334$
	$e = 0.04$	

SEE SHEETS 60 FOR -L- PROFILE