
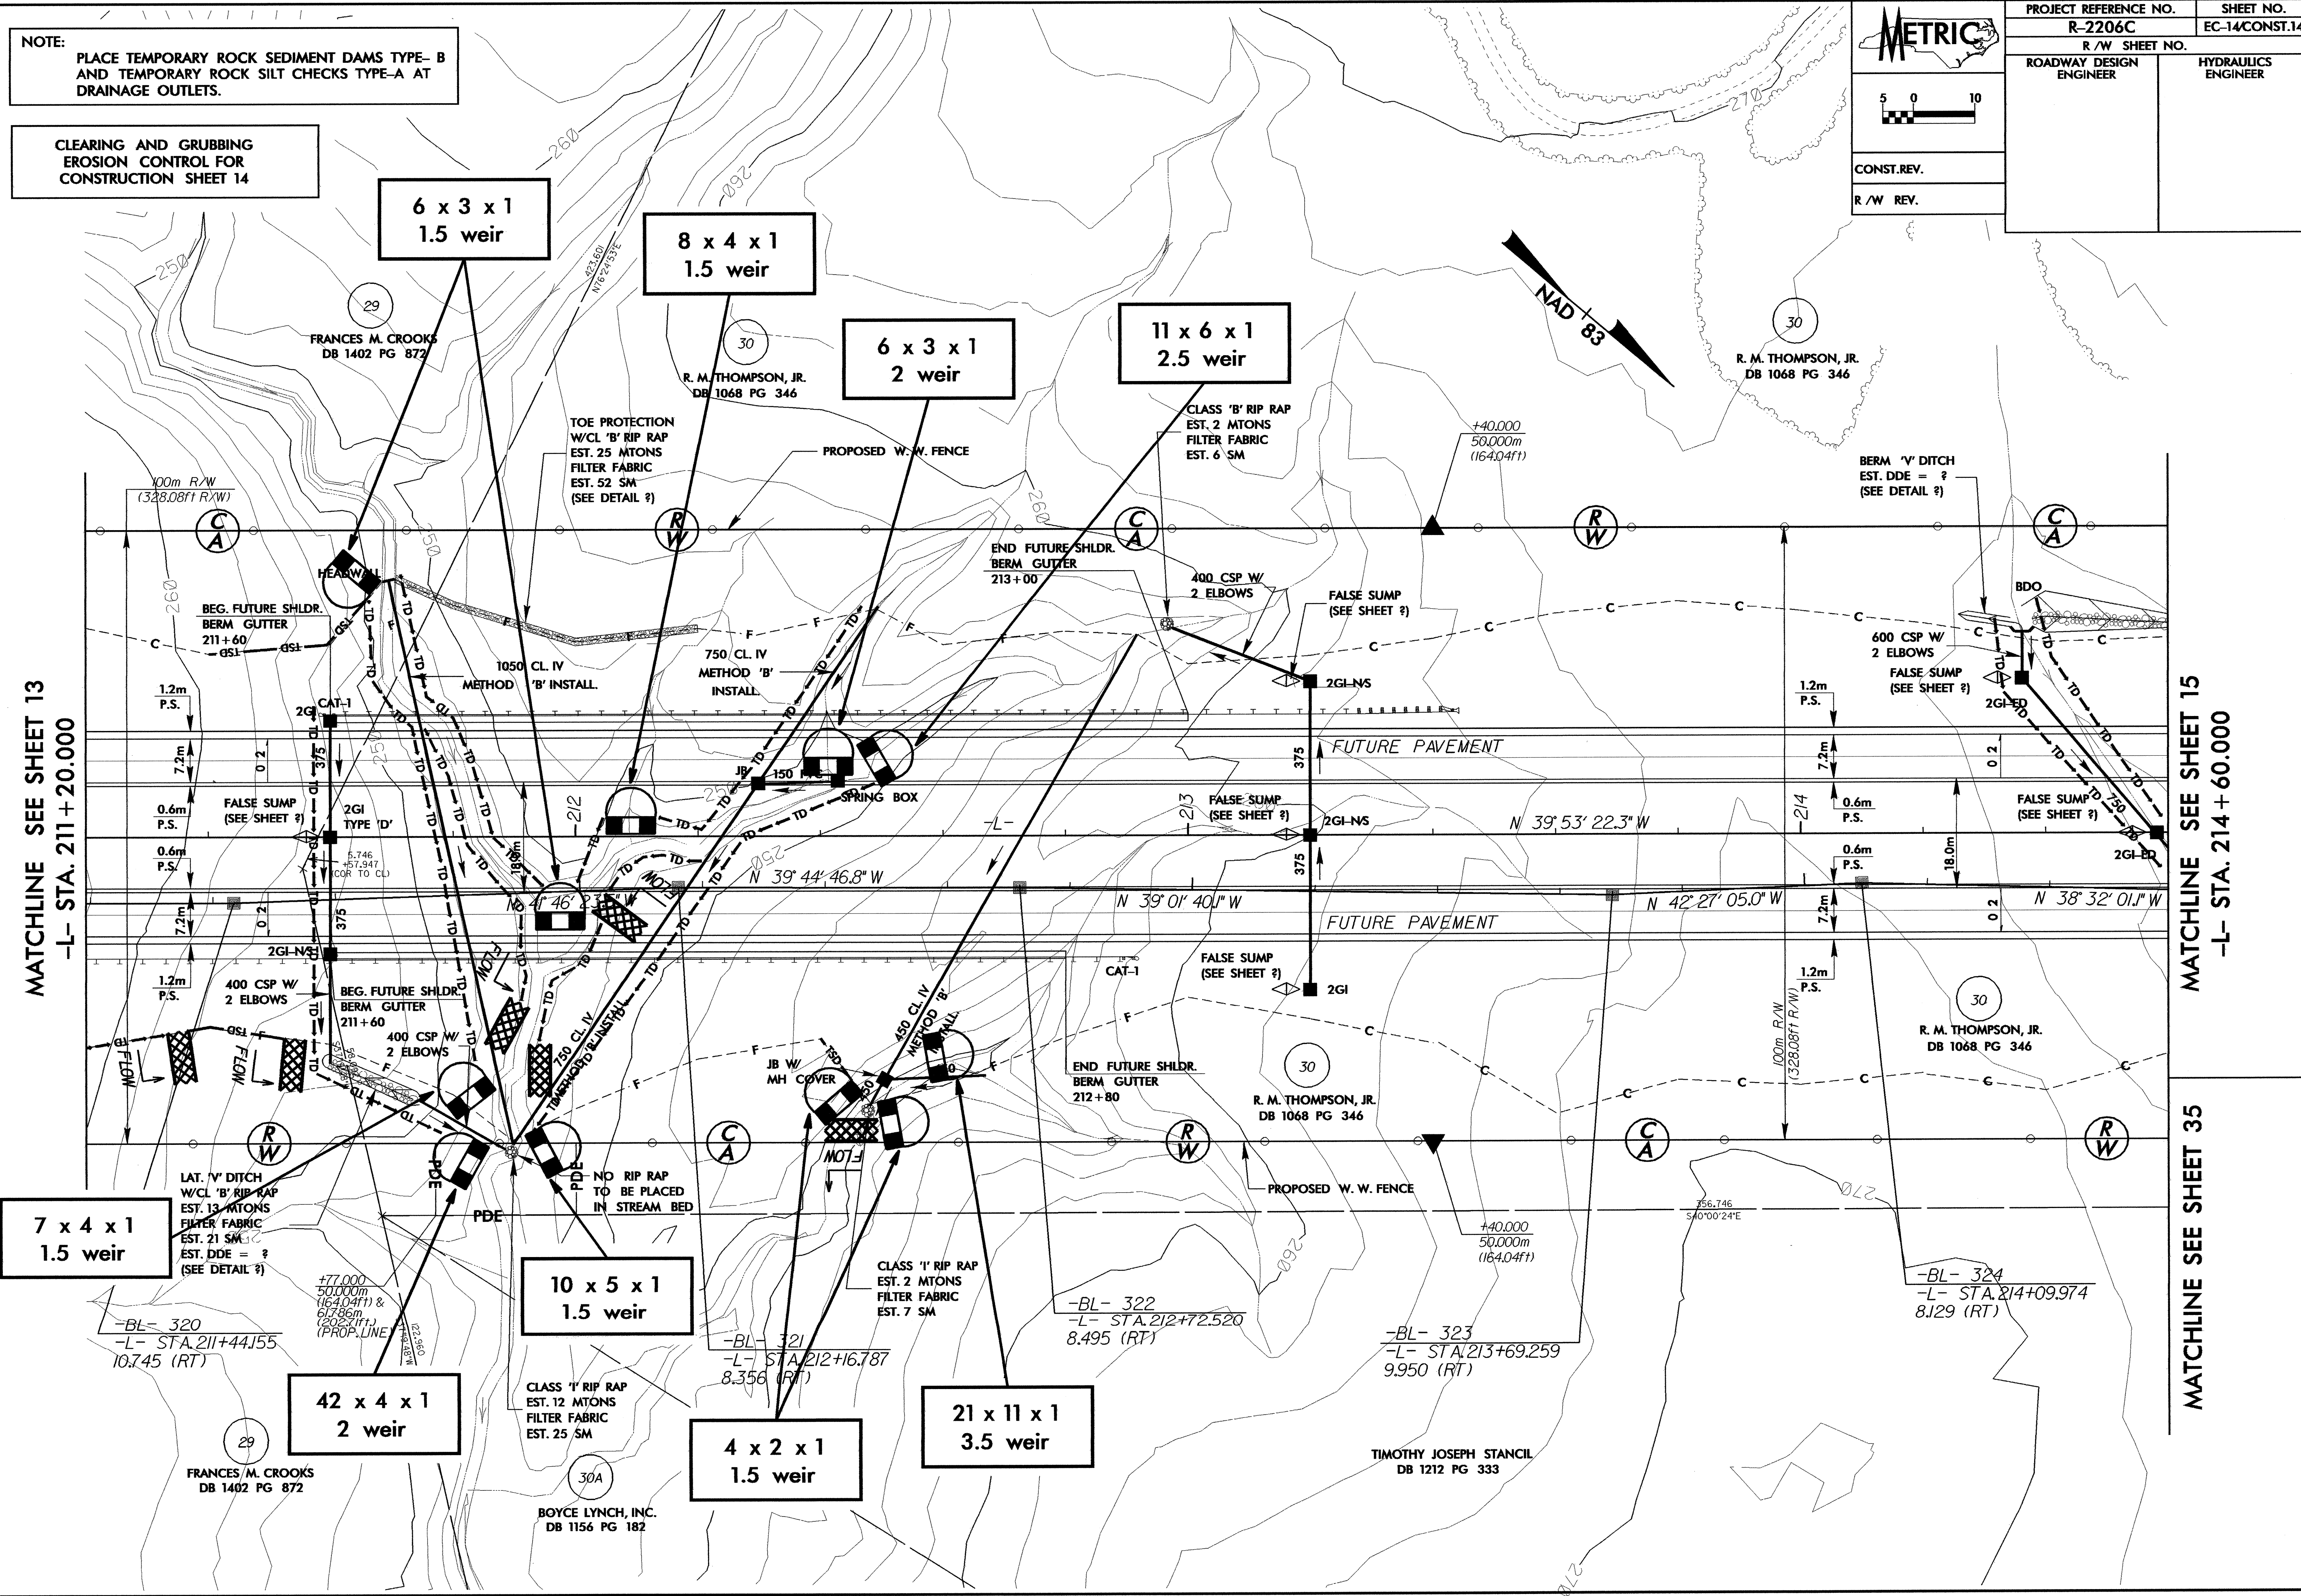


NOTE:  
PLACE TEMPORARY ROCK SEDIMENT DAMS TYPE-B  
AND TEMPORARY ROCK SILT CHECKS TYPE-A AT  
DRAINAGE OUTLETS.

CLEARING AND GRUBBING  
EROSION CONTROL FOR  
CONSTRUCTION SHEET 14

PROJECT REFERENCE NO. R-2206C		SHEET NO. EC-14CONST.14	
R/W SHEET NO.			
ROADWAY DESIGN ENGINEER		HYDRAULICS ENGINEER	
CONST. REV.			
R/W REV.			

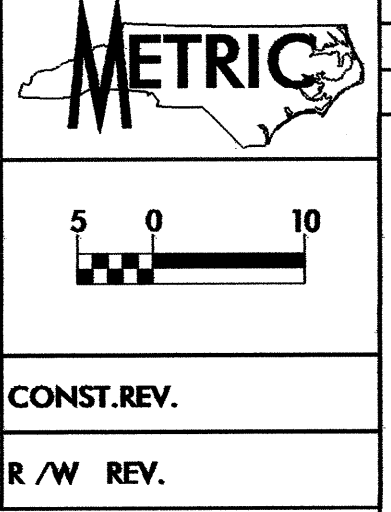

MATCHLINE SEE SHEET 13  
-L- STA. 211+20.000

MATCHLINE SEE SHEET 15  
-L- STA. 214+60.000

-BL- 320  
-L- STA. 211+44.155  
10.745 (RT)

-BL- 321  
-L- STA. 212+16.787  
8.356 (RT)

-BL- 322  
-L- STA. 212+72.520  
8.495 (RT)

-BL- 323  
-L- STA. 213+69.259  
9.950 (RT)

-BL- 324  
-L- STA. 214+09.974  
8.129 (RT)

MATCHLINE SEE SHEET 35