
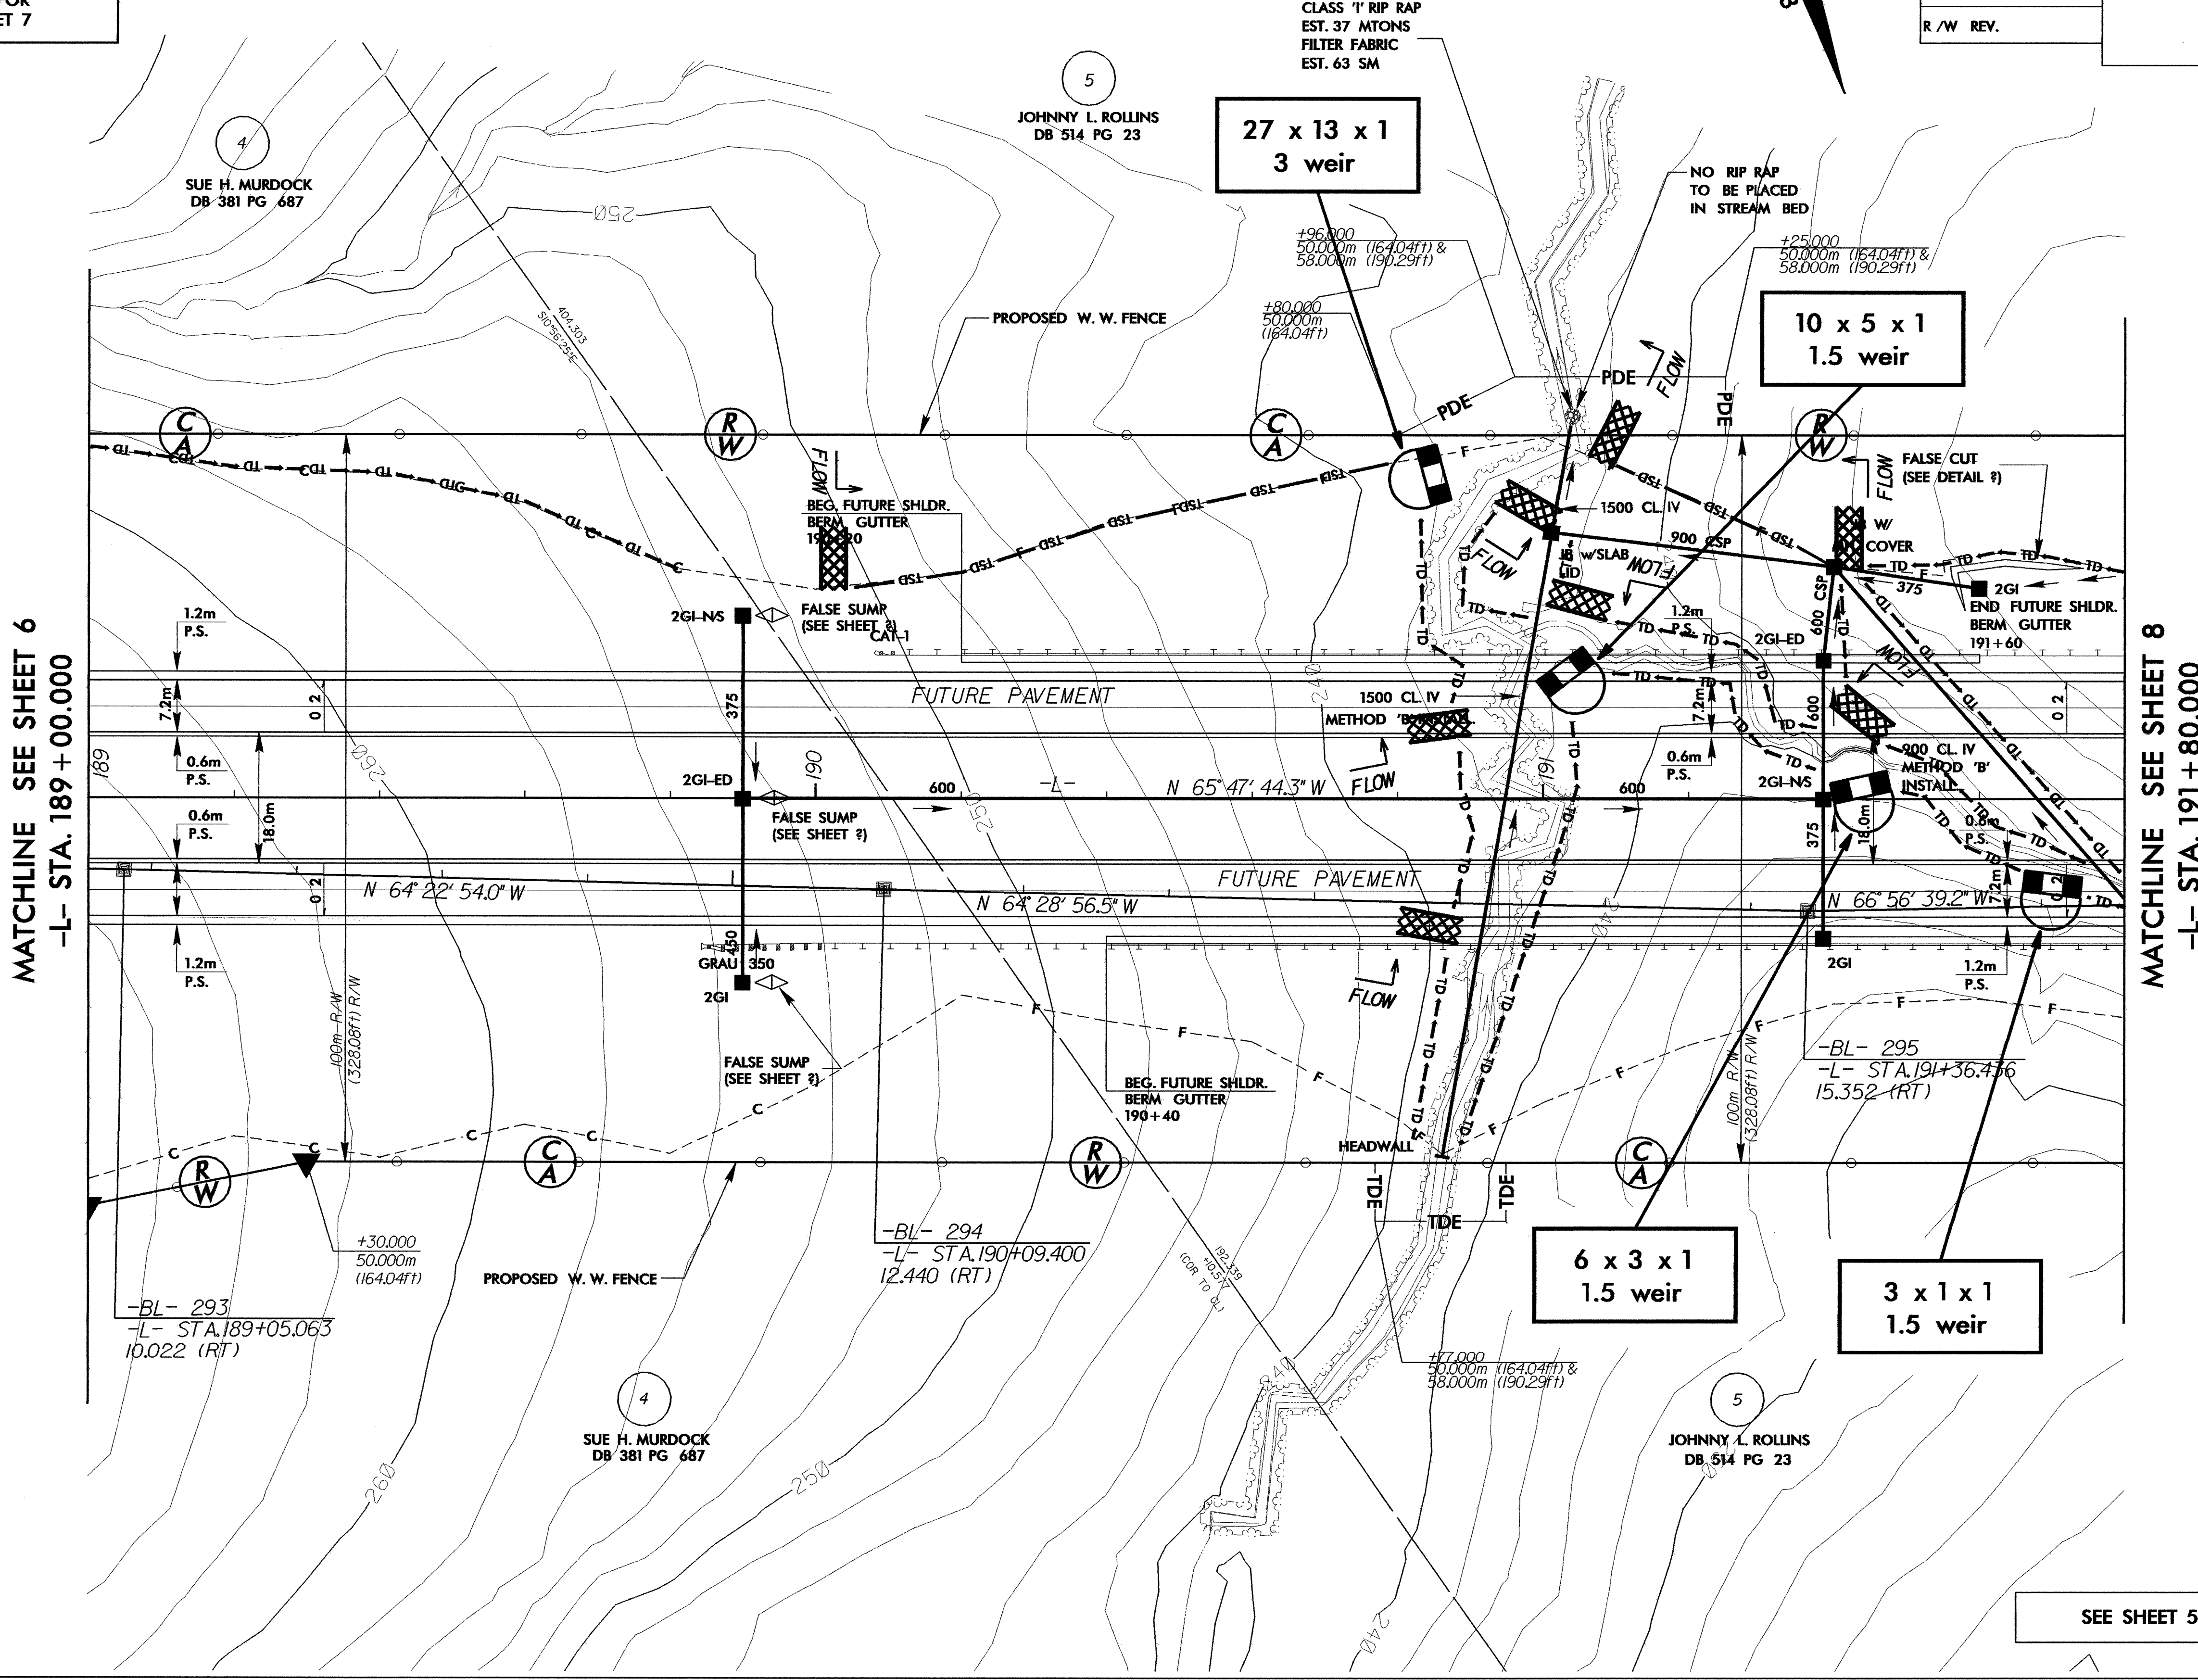
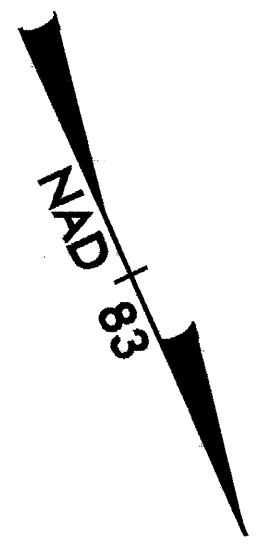


NOTE:
PLACE TEMPORARY ROCK SEDIMENT DAMS TYPE- B
AND TEMPORARY ROCK SILT CHECKS TYPE-A AT
DRAINAGE OUTLETS.

CLEARING AND GRUBBING
EROSION CONTROL FOR
CONSTRUCTION SHEET 7

PROJECT REFERENCE NO. R-2206C		SHEET NO. EC-7/CONST.7
R/W SHEET NO.		
ROADWAY DESIGN ENGINEER	HYDRAULICS ENGINEER	
CONST.REV.		
R/W REV.		

 

MATCHLINE SEE SHEET 6
-L- STA. 189+00.000

MATCHLINE SEE SHEET 8
-L- STA. 191+80.000

SEE SHEET 52 FOR -L- PROFILE