
	PROJECT REFERENCE NO.	SHEET NO.
	R-2206C	EC-6CONST.6
	R/W SHEET NO.	
ROADWAY DESIGN ENGINEER	HYDRAULICS ENGINEER	
CONST. REV.		
R/W REV.		

NOTE: PLACE TEMPORARY ROCK SEDIMENT DAMS TYPE- B AND TEMPORARY ROCK SILT CHECKS TYPE-A AT DRAINAGE OUTLETS.

CLEARING AND GRUBBING EROSION CONTROL FOR CONSTRUCTION SHEET 6

MATCHLINE SEE SHEET 5
-L- STA. 186 + 00.000

MATCHLINE SEE SHET 7
-L- STA. 189 + 00.000

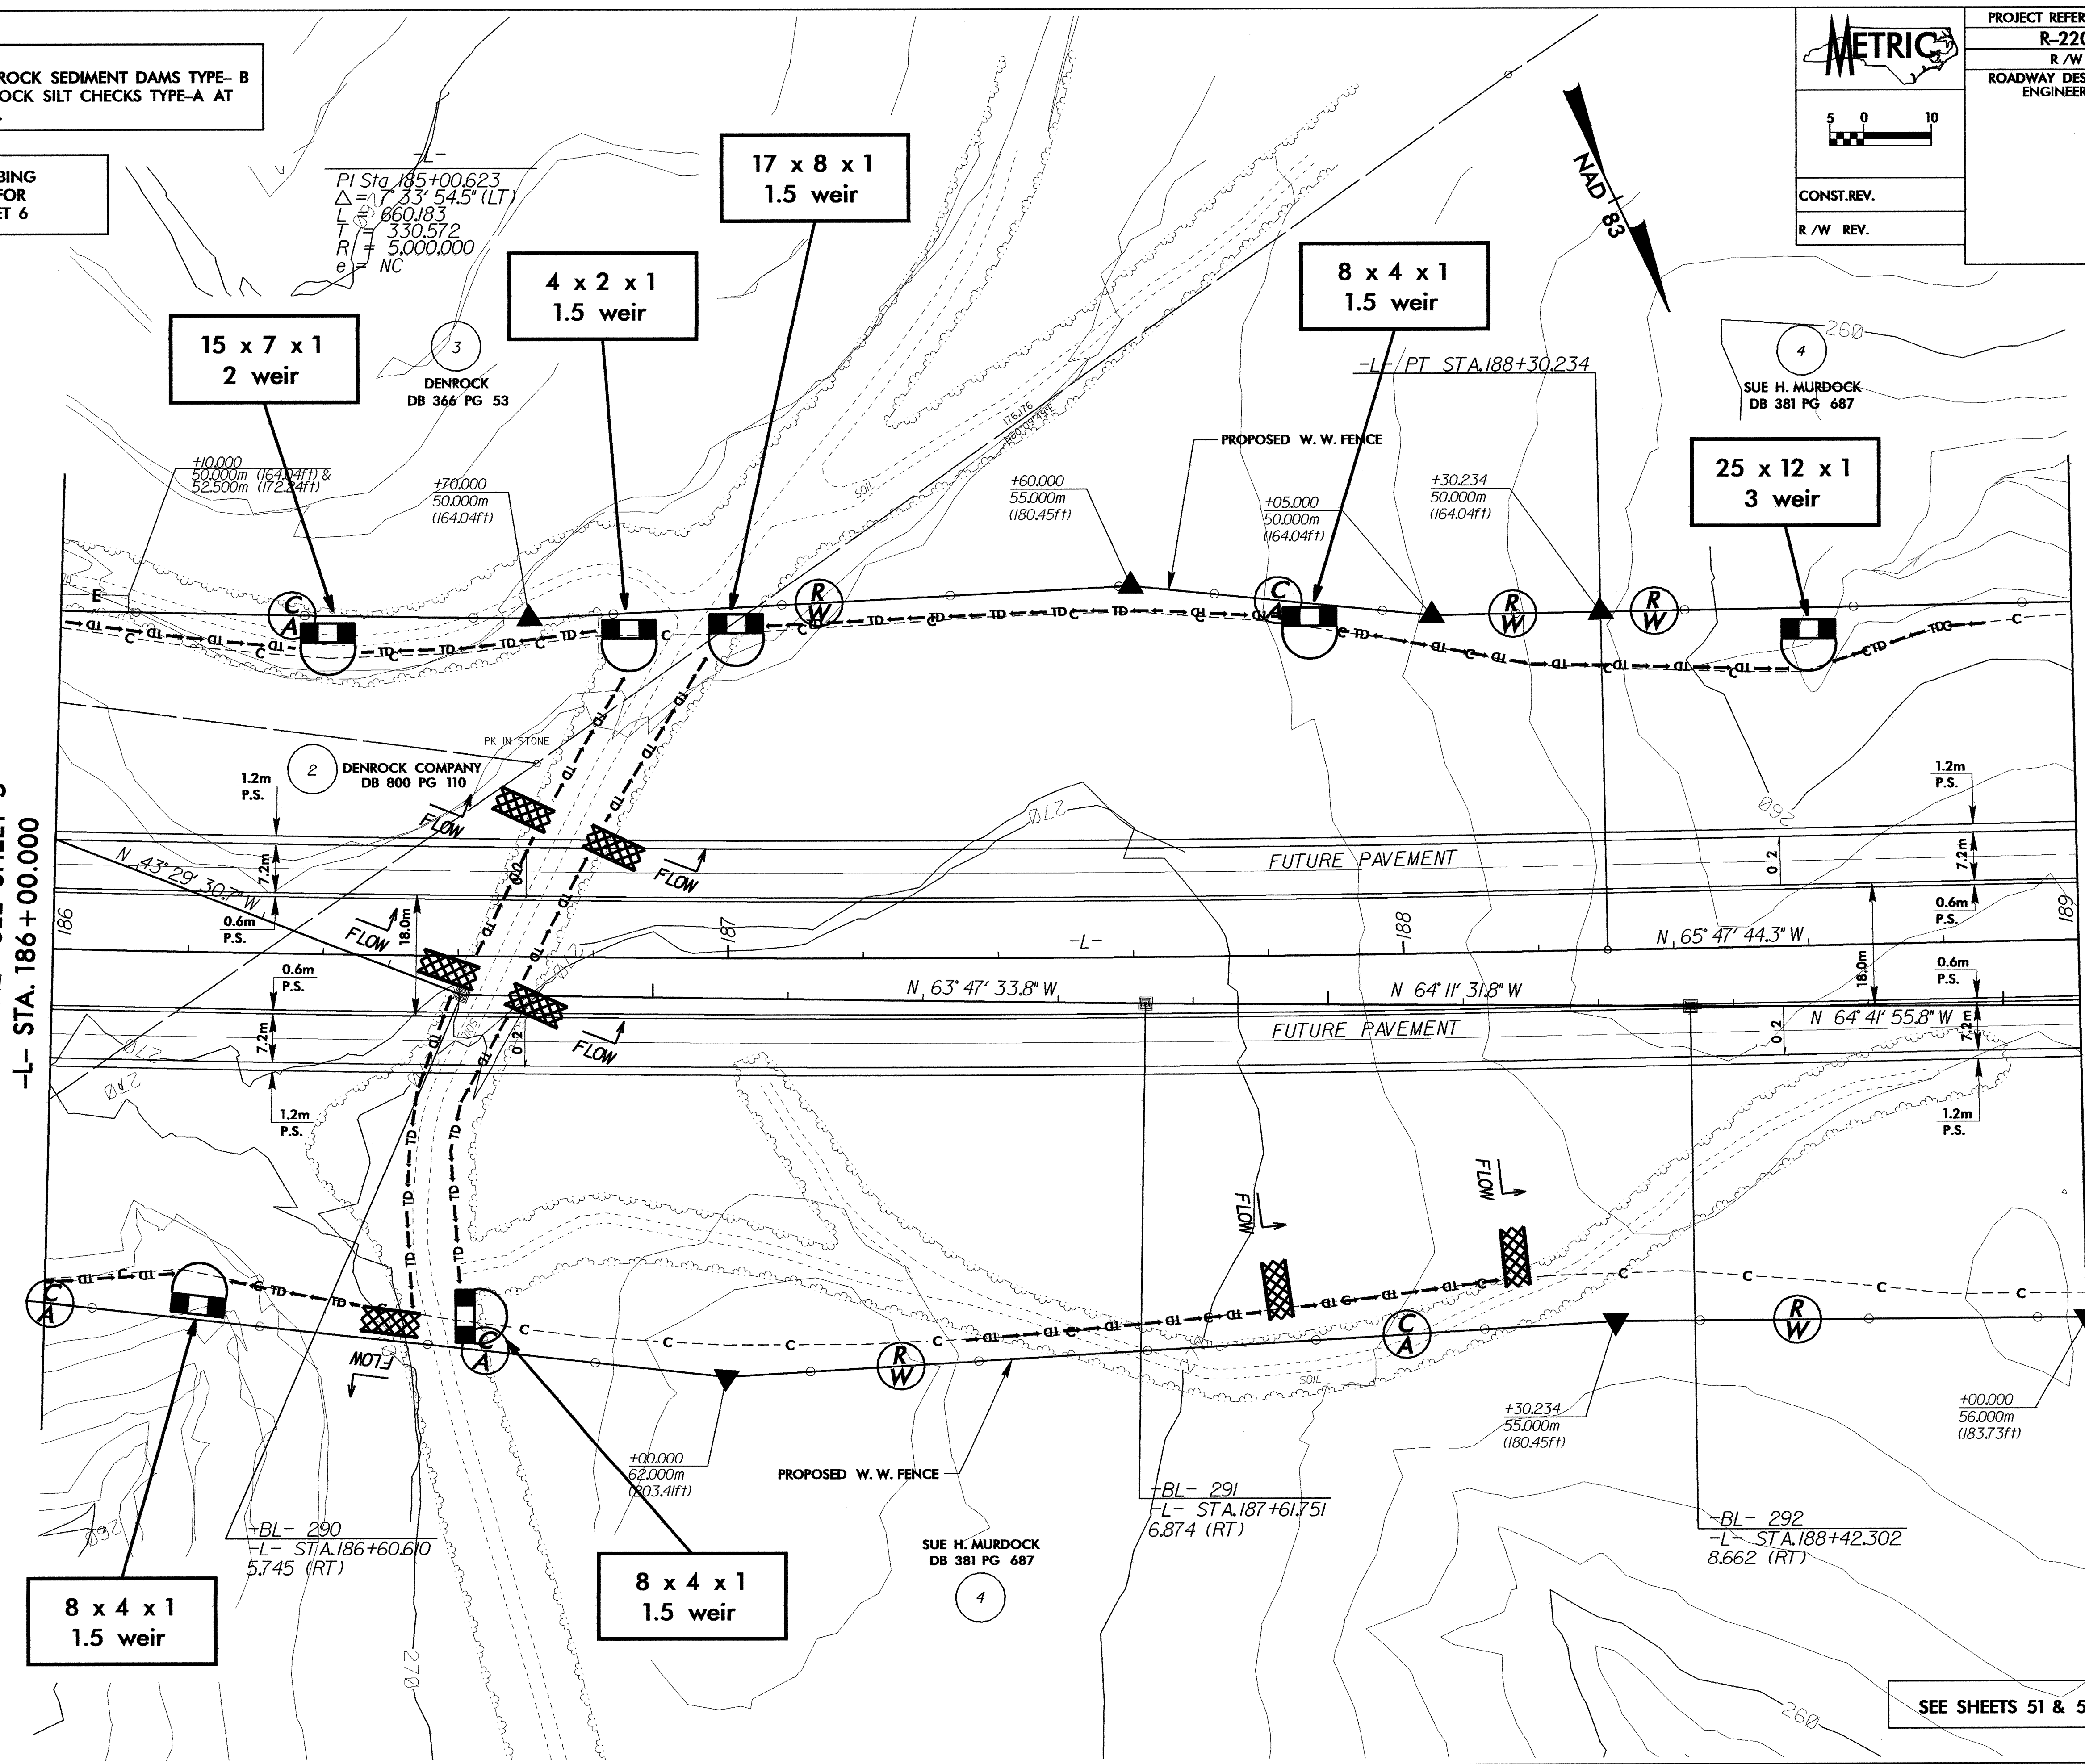

SEE SHEETS 51 & 52 FOR -L- PROFILE