


NOTE:
PLACE TEMPORARY ROCK SEDIMENT DAMS TYPE-B
AND TEMPORARY ROCK SILT CHECKS TYPE-A AT
DRAINAGE OUTLETS.

CLEARING AND GRUBBING
EROSION CONTROL FOR
CONSTRUCTION SHEET 5

PROJECT REFERENCE NO. R-2206C		SHEET NO. EC-4CONST.5	
R/W SHEET NO.			
ROADWAY DESIGN ENGINEER		HYDRAULICS ENGINEER	
CONST. REV.			
R/W REV.			

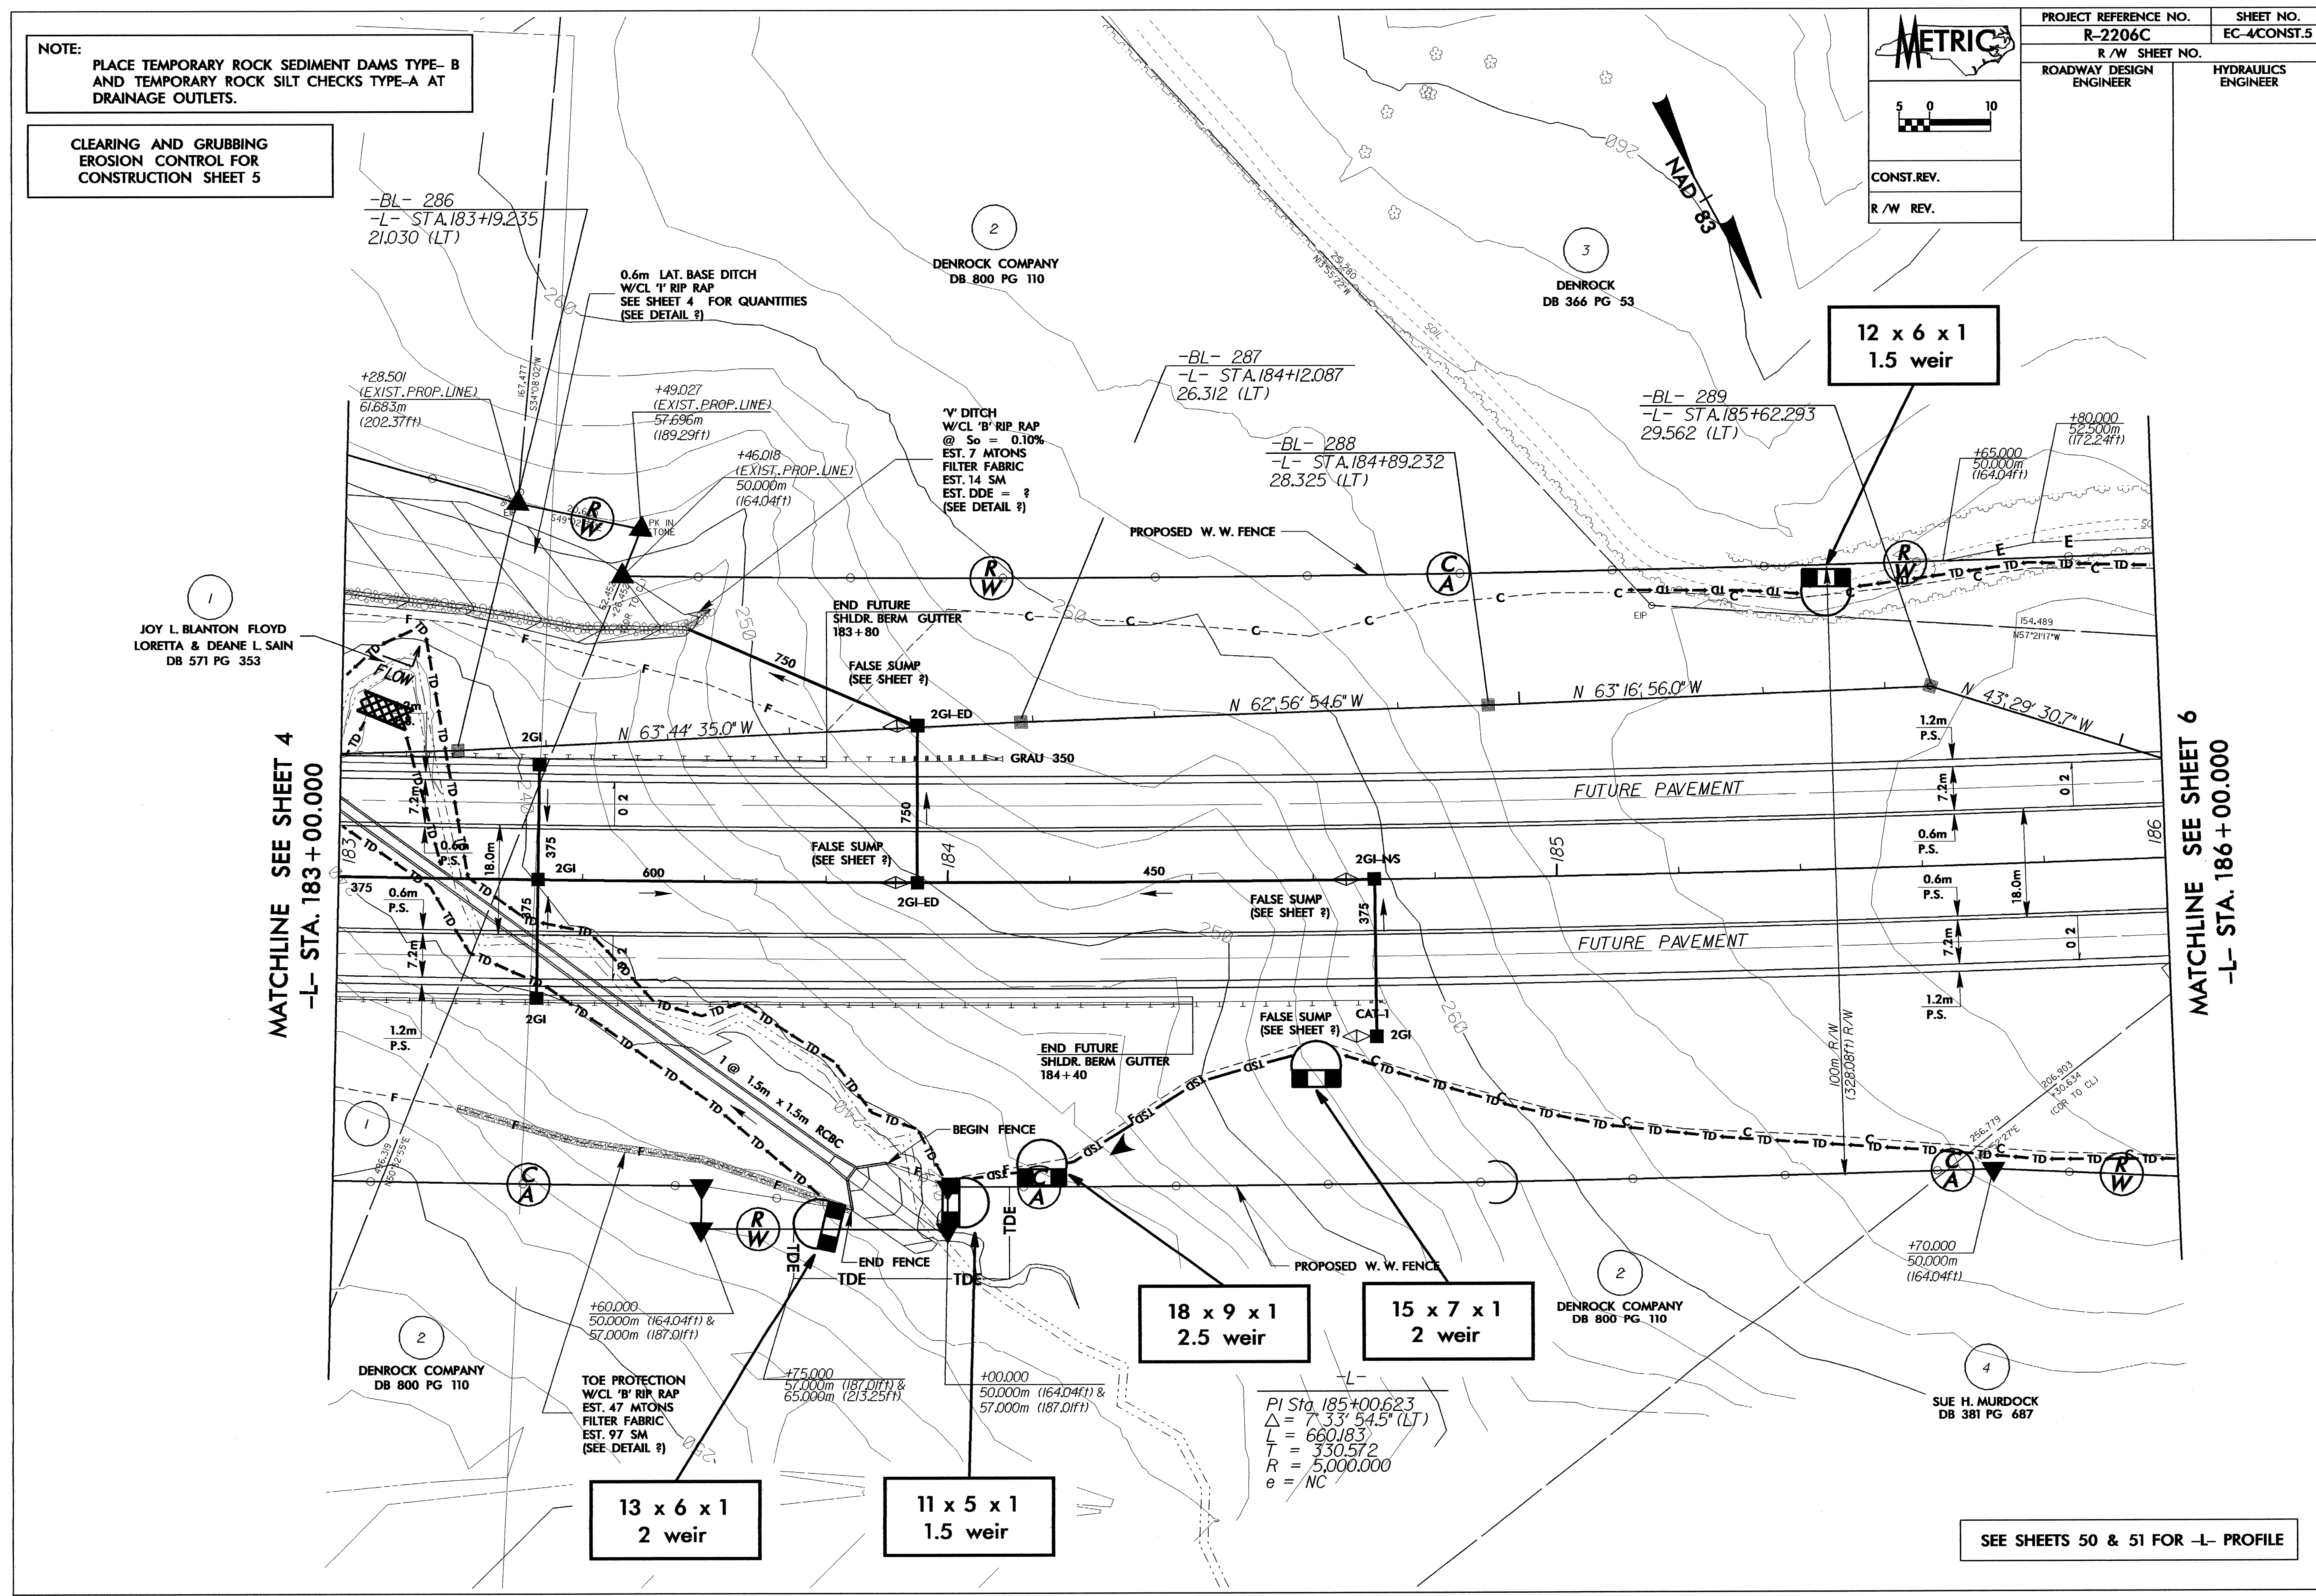

JOY L. BLANTON FLOYD
LORETTA & DEANE L. SAIN
DB 571 PG 353

DENROCK COMPANY
DB 800 PG 110

DENROCK
DB 366 PG 53

DENROCK COMPANY
DB 800 PG 110

SUE H. MURDOCK
DB 381 PG 687

MATCHLINE SEE SHEET 4
-L- STA. 183 + 00.000

MATCHLINE SEE SHEET 6
-L- STA. 186 + 00.000

PI Sta. 185+00.623
Δ = 7° 33' 54.5" (LT)
L = 660.183
T = 330.572
R = 5,000.000
e = NC

SEE SHEETS 50 & 51 FOR -L- PROFILE