

METRIC

5 0 10

CONST. REV.

R/W REV.

PROJECT REFERENCE NO.	SHEET NO.
R-2206B	EC-27/CONST.25
R/W SHEET NO.	
ROADWAY DESIGN ENGINEER	HYDRAULICS ENGINEER


NOTE: PLACE TEMPORARY ROCK SEDIMENT DAMS TYPE-B AND TEMPORARY ROCK SILT CHECKS TYPE-A AT DRAINAGE OUTLETS.

CLEARING AND GRUBBING EROSION CONTROL FOR CONSTRUCTION SHEET 25

6 x 2.5 x 1
2.5 weir

4 x 2 x 1

6 x 2.5 x 1
2.5 weir

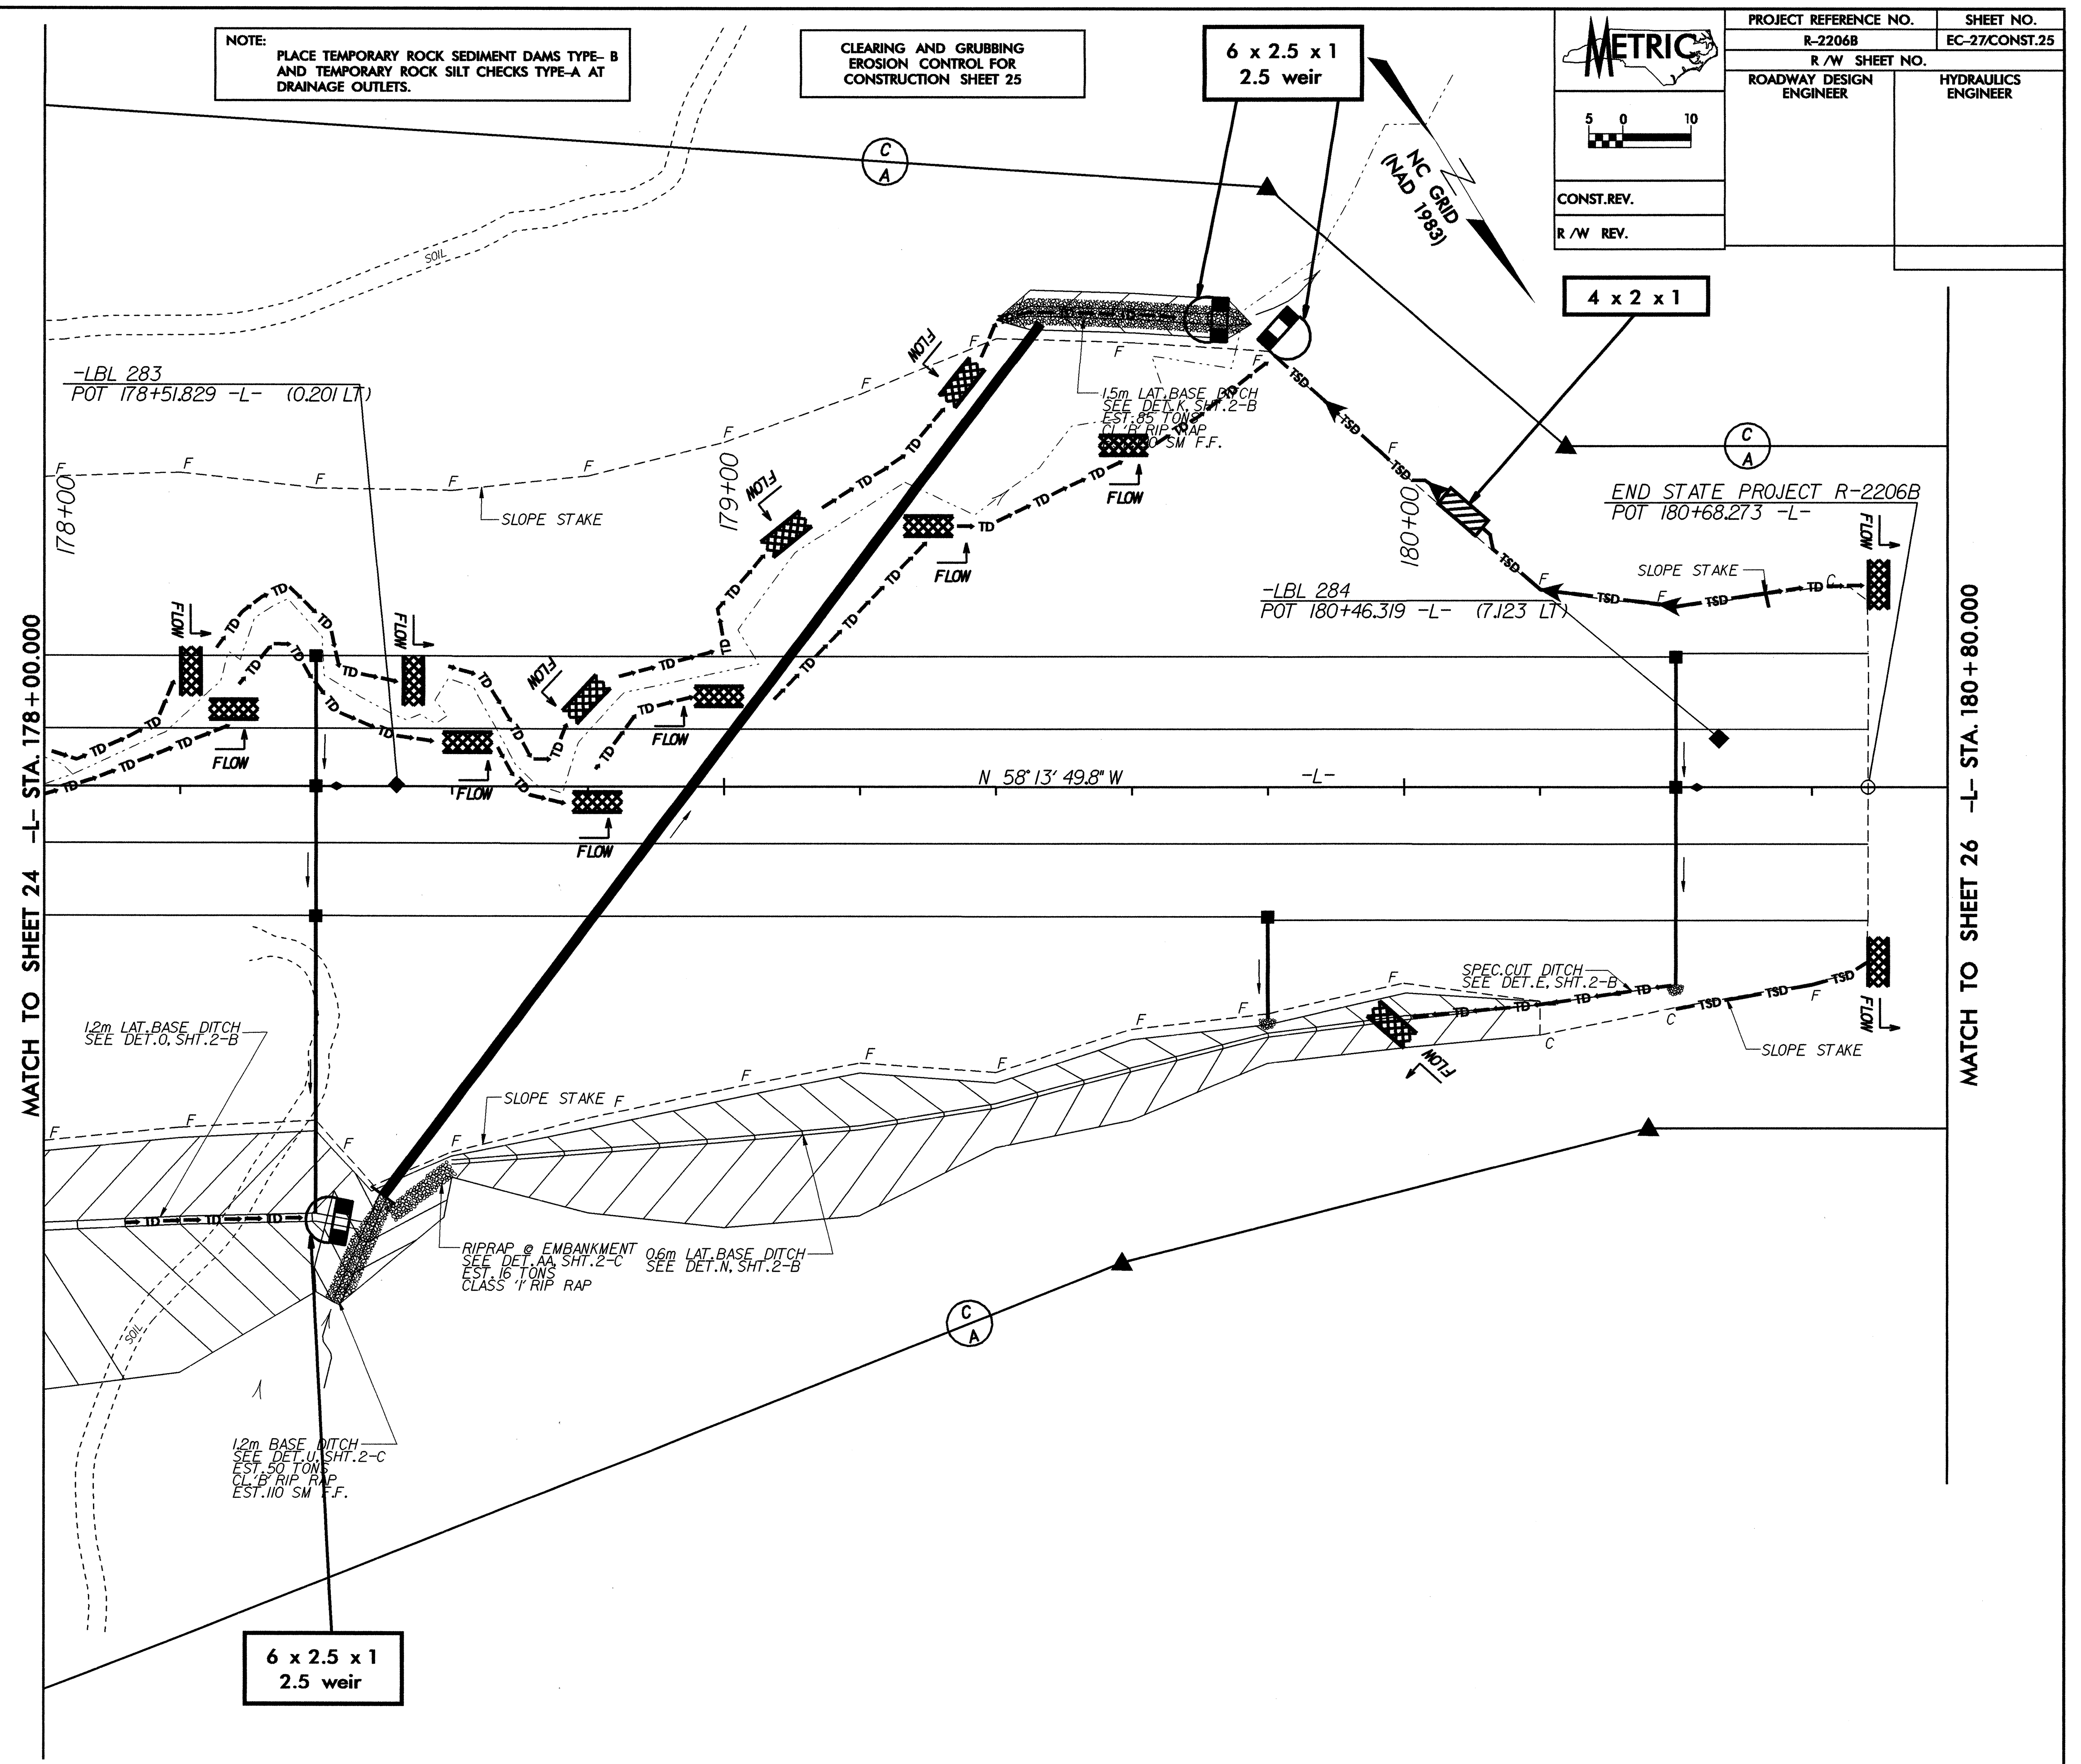

MATCH TO SHEET 24 -L- STA. 178+00.000

MATCH TO SHEET 26 -L- STA. 180+80.000

END STATE PROJECT R-2206B
POT 180+68.273 -L-

-LBL 284
POT 180+46.319 -L- (7.123 LT)

-LBL 283
POT 178+51.829 -L- (0.201 LT)

1.2m LAT. BASE DITCH
SEE DET. O, SHT. 2-B

RIPRAP @ EMBANKMENT
SEE DET. AA, SHT. 2-C
EST. 16 TONS
CLASS 1 RIP RAP

1.2m BASE DITCH
SEE DET. U, SHT. 2-C
EST. 50 TONS
CLASS 1 RIP RAP

SPEC. CUT DITCH
SEE DET. E, SHT. 2-B

1.5m LAT. BASE DITCH
SEE DET. K, SHT. 2-B
EST. 85 TONS
CLASS 1 RIP RAP