





PROJECT REFERENCE NO.	SHEET NO.
R-22068	EC-24/CONST.22
R/W SHEET NO.	
ROADWAY DESIGN ENGINEER	HYDRAULICS ENGINEER
CONST.REV.	
R/W REV.	

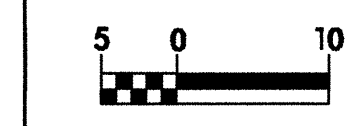

CLEARING AND GRUBBING  
EROSION CONTROL FOR  
CONSTRUCTION SHEET 22

NOTE:  
PLACE TEMPORARY ROCK SEDIMENT DAMS TYPE-B  
AND TEMPORARY ROCK SILT CHECKS TYPE-A AT  
DRAINAGE OUTLETS.

6 x 2.5 x 1  
2.5 weir

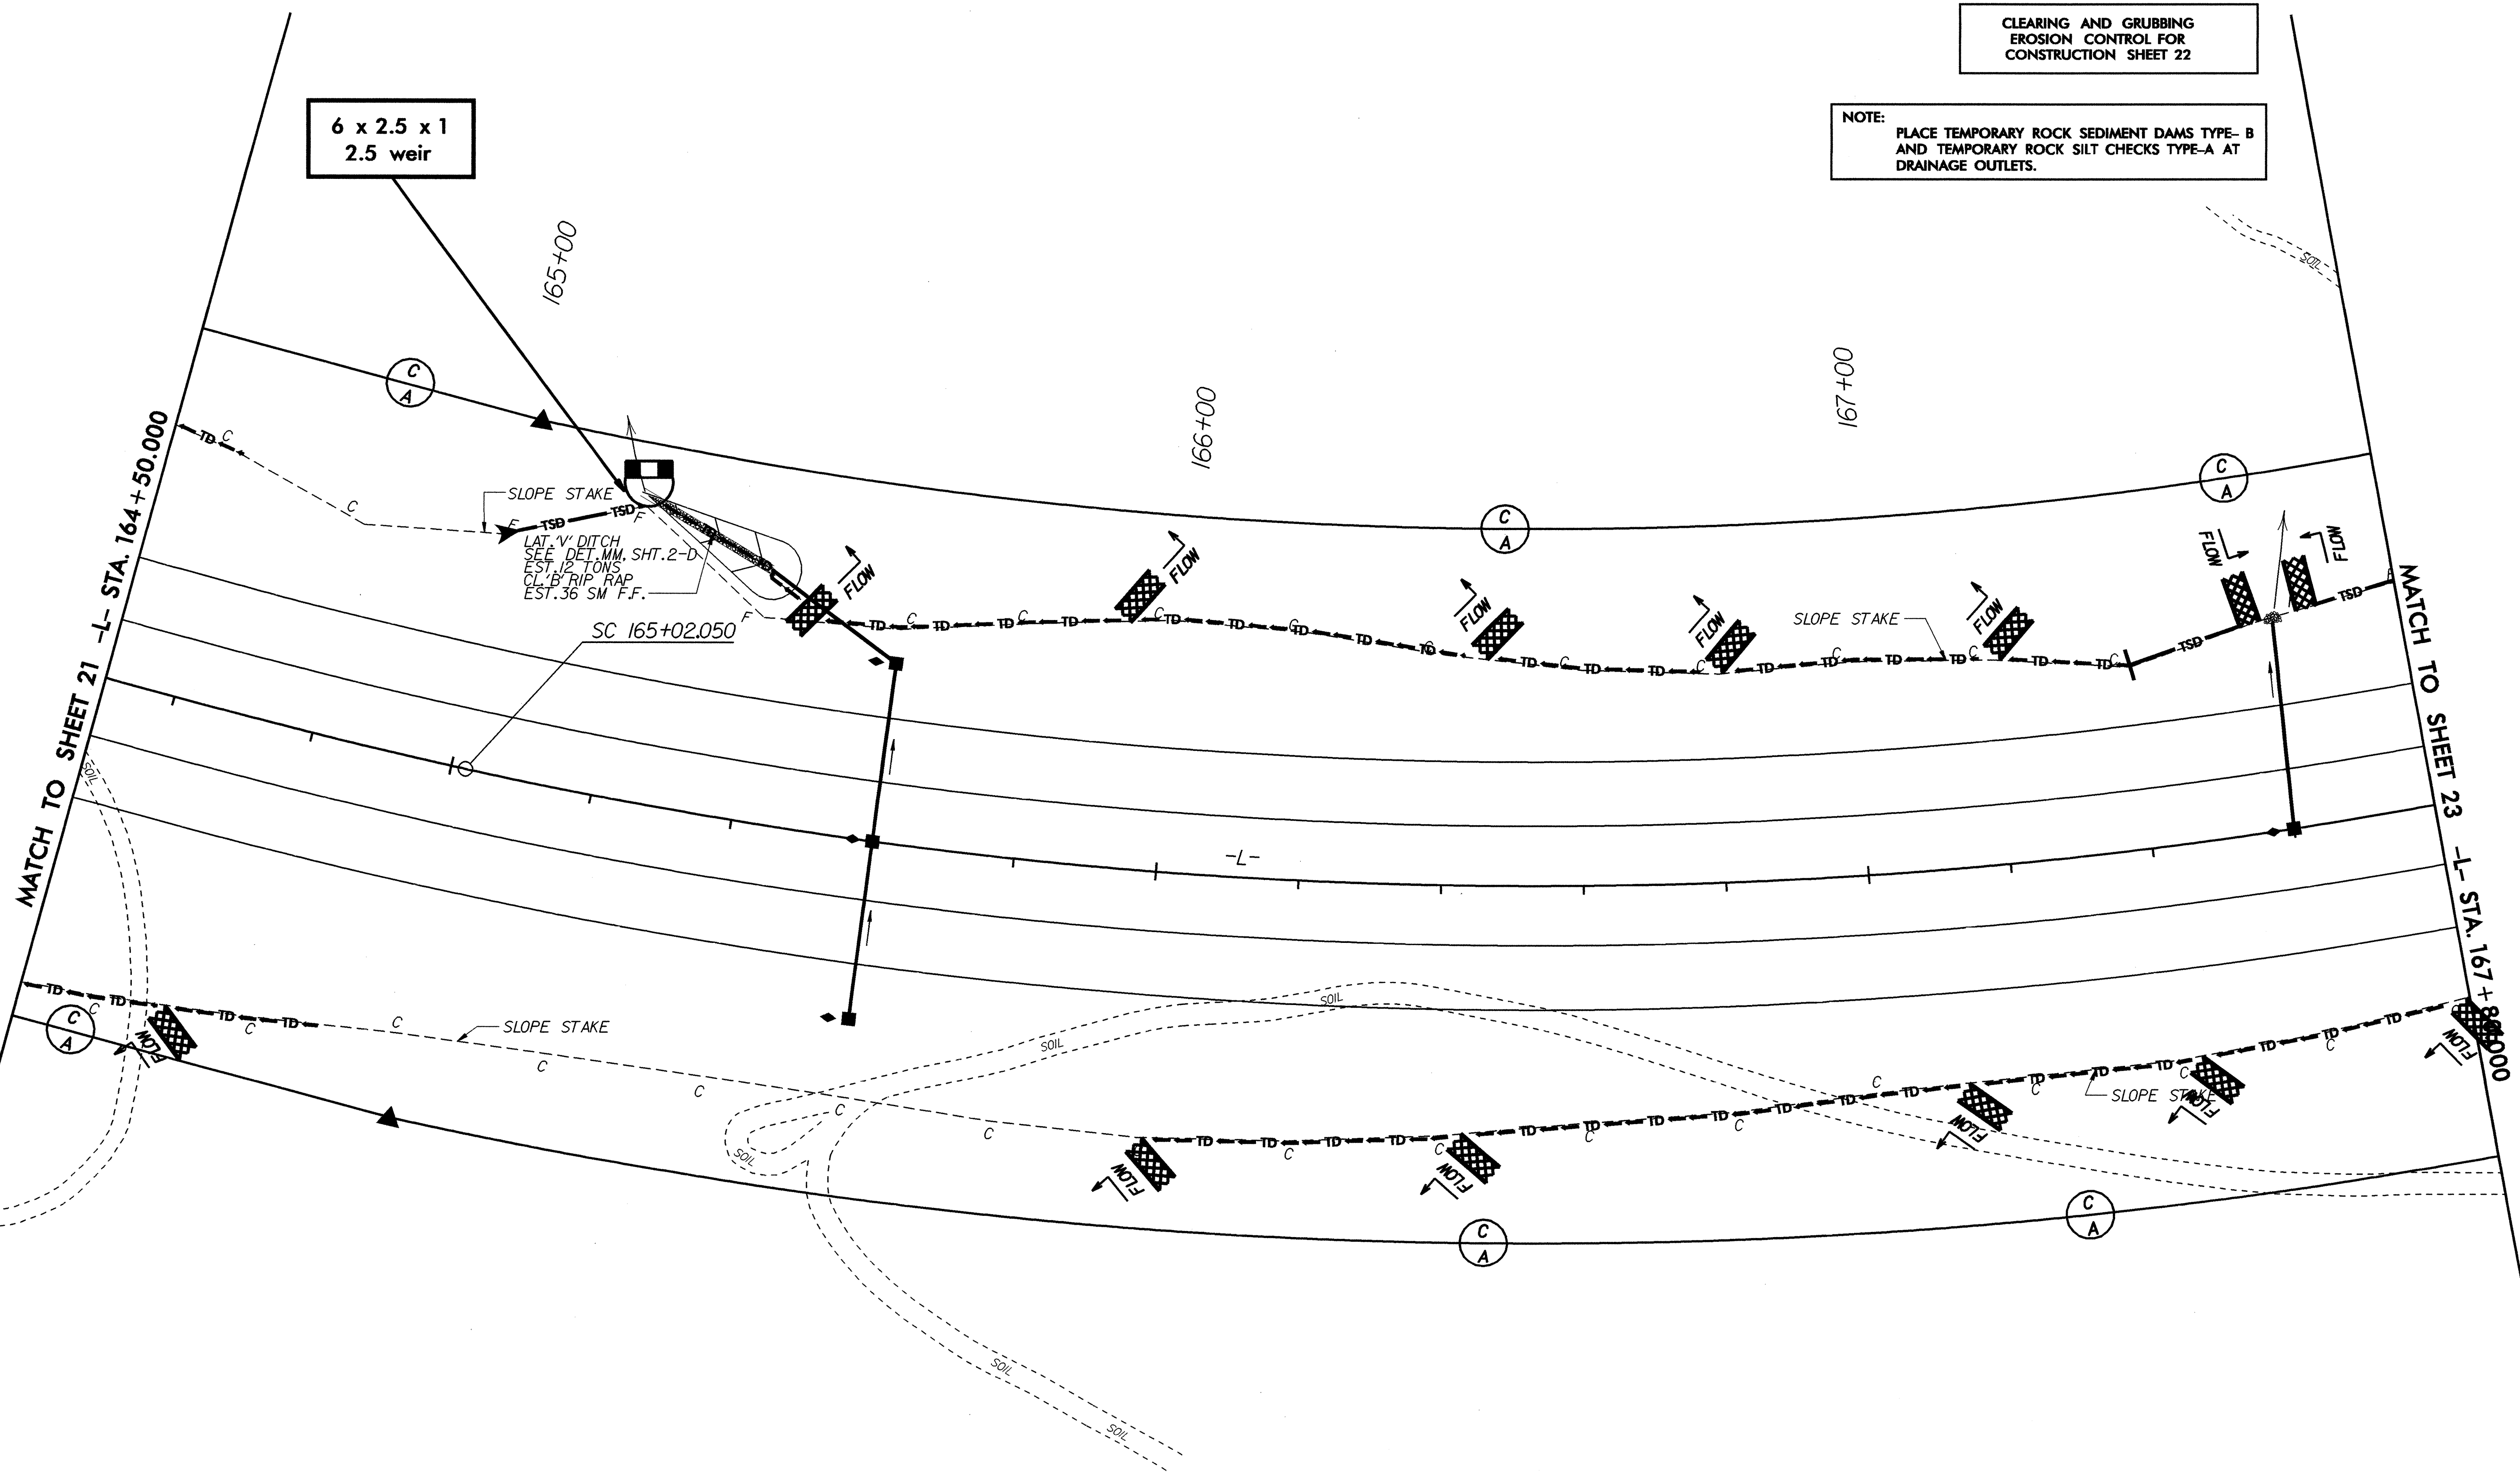

MATCH TO SHEET 21 -L- STA. 164+50.000

MATCH TO SHEET 23 -L- STA. 167+80.000

SLOPE STAKE  
LAT-V DITCH  
SEE DET. MM. SHT. 2-D  
EST. 12 TONS  
CL-B TRIP RAP  
EST. 36 SM F.F.

SC 165+02.050

SLOPE STAKE

SLOPE STAKE

SLOPE STAKE

FLOW

FLOW

FLOW

FLOW

FLOW

FLOW

FLOW

FLOW

FLOW

FLOW