


NOTE: PLACE TEMPORARY ROCK SEDIMENT DAMS TYPE-B AND TEMPORARY ROCK SILT CHECKS TYPE-A AT DRAINAGE OUTLETS.

NOTE: TEMPORARY SILT FENCE SHALL BE INSTALLED A MINIMUM OF 1 METER FROM TOE OF FILL IN WETLAND AREAS

CLEARING AND GRUBBING EROSION CONTROL FOR CONSTRUCTION SHEET 20

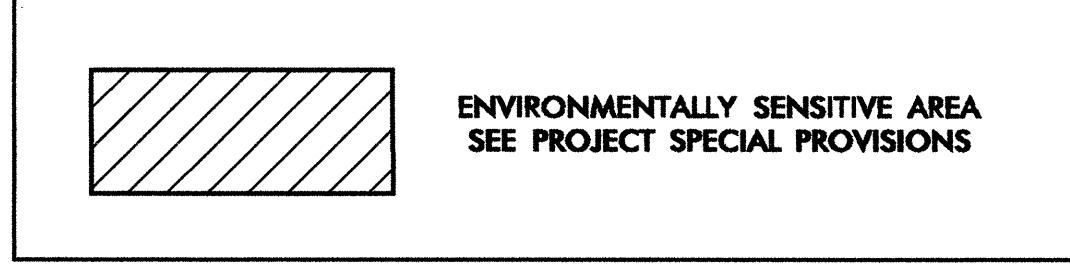


METRIC

CONST.REV.
R/W REV.

PROJECT REFERENCE NO. R-22068	SHEET NO. EC-21/CONST. 20
R/W SHEET NO.	
ROADWAY DESIGN ENGINEER	HYDRAULICS ENGINEER

MATCH TO SHEET 19 -L- STA. 157+90.000

MATCH TO SHEET 21 -L- STA. 161+20.000

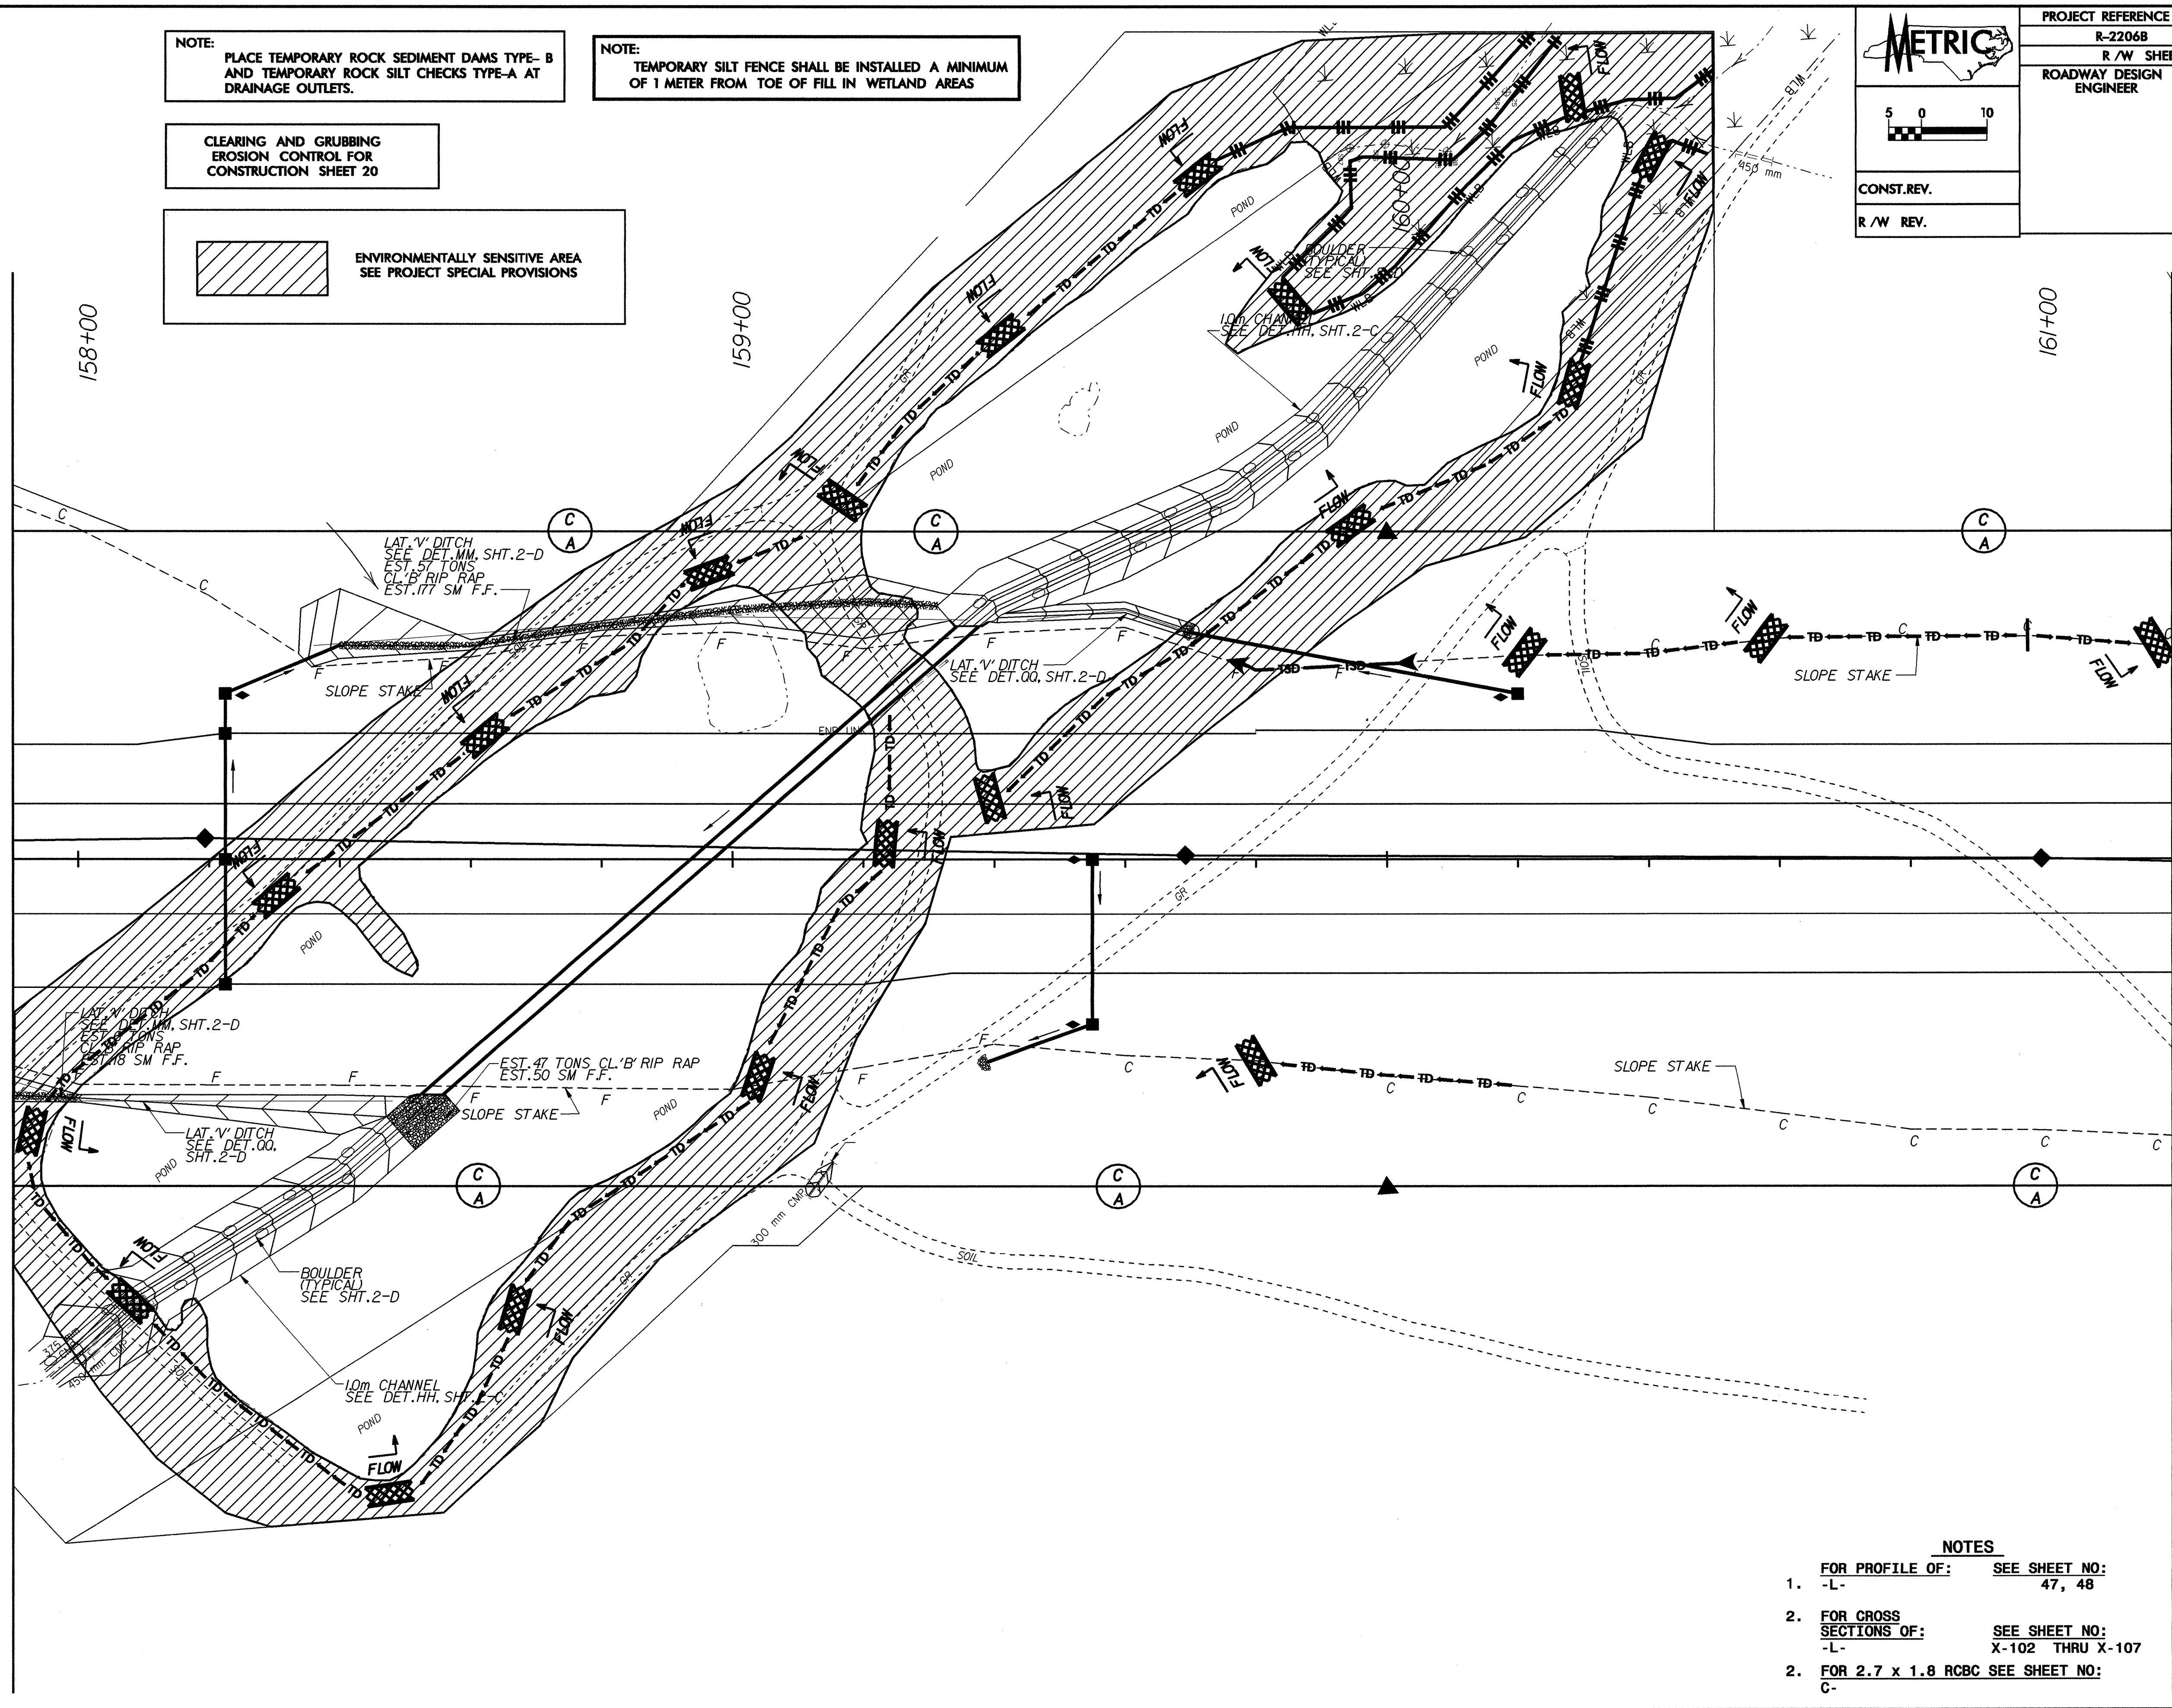

- NOTES**
- FOR PROFILE OF: -L- SEE SHEET NO: 47, 48
 - FOR CROSS SECTIONS OF: -L- SEE SHEET NO: X-102 THRU X-107
 - FOR 2.7 x 1.8 RCBC SEE SHEET NO: C-