
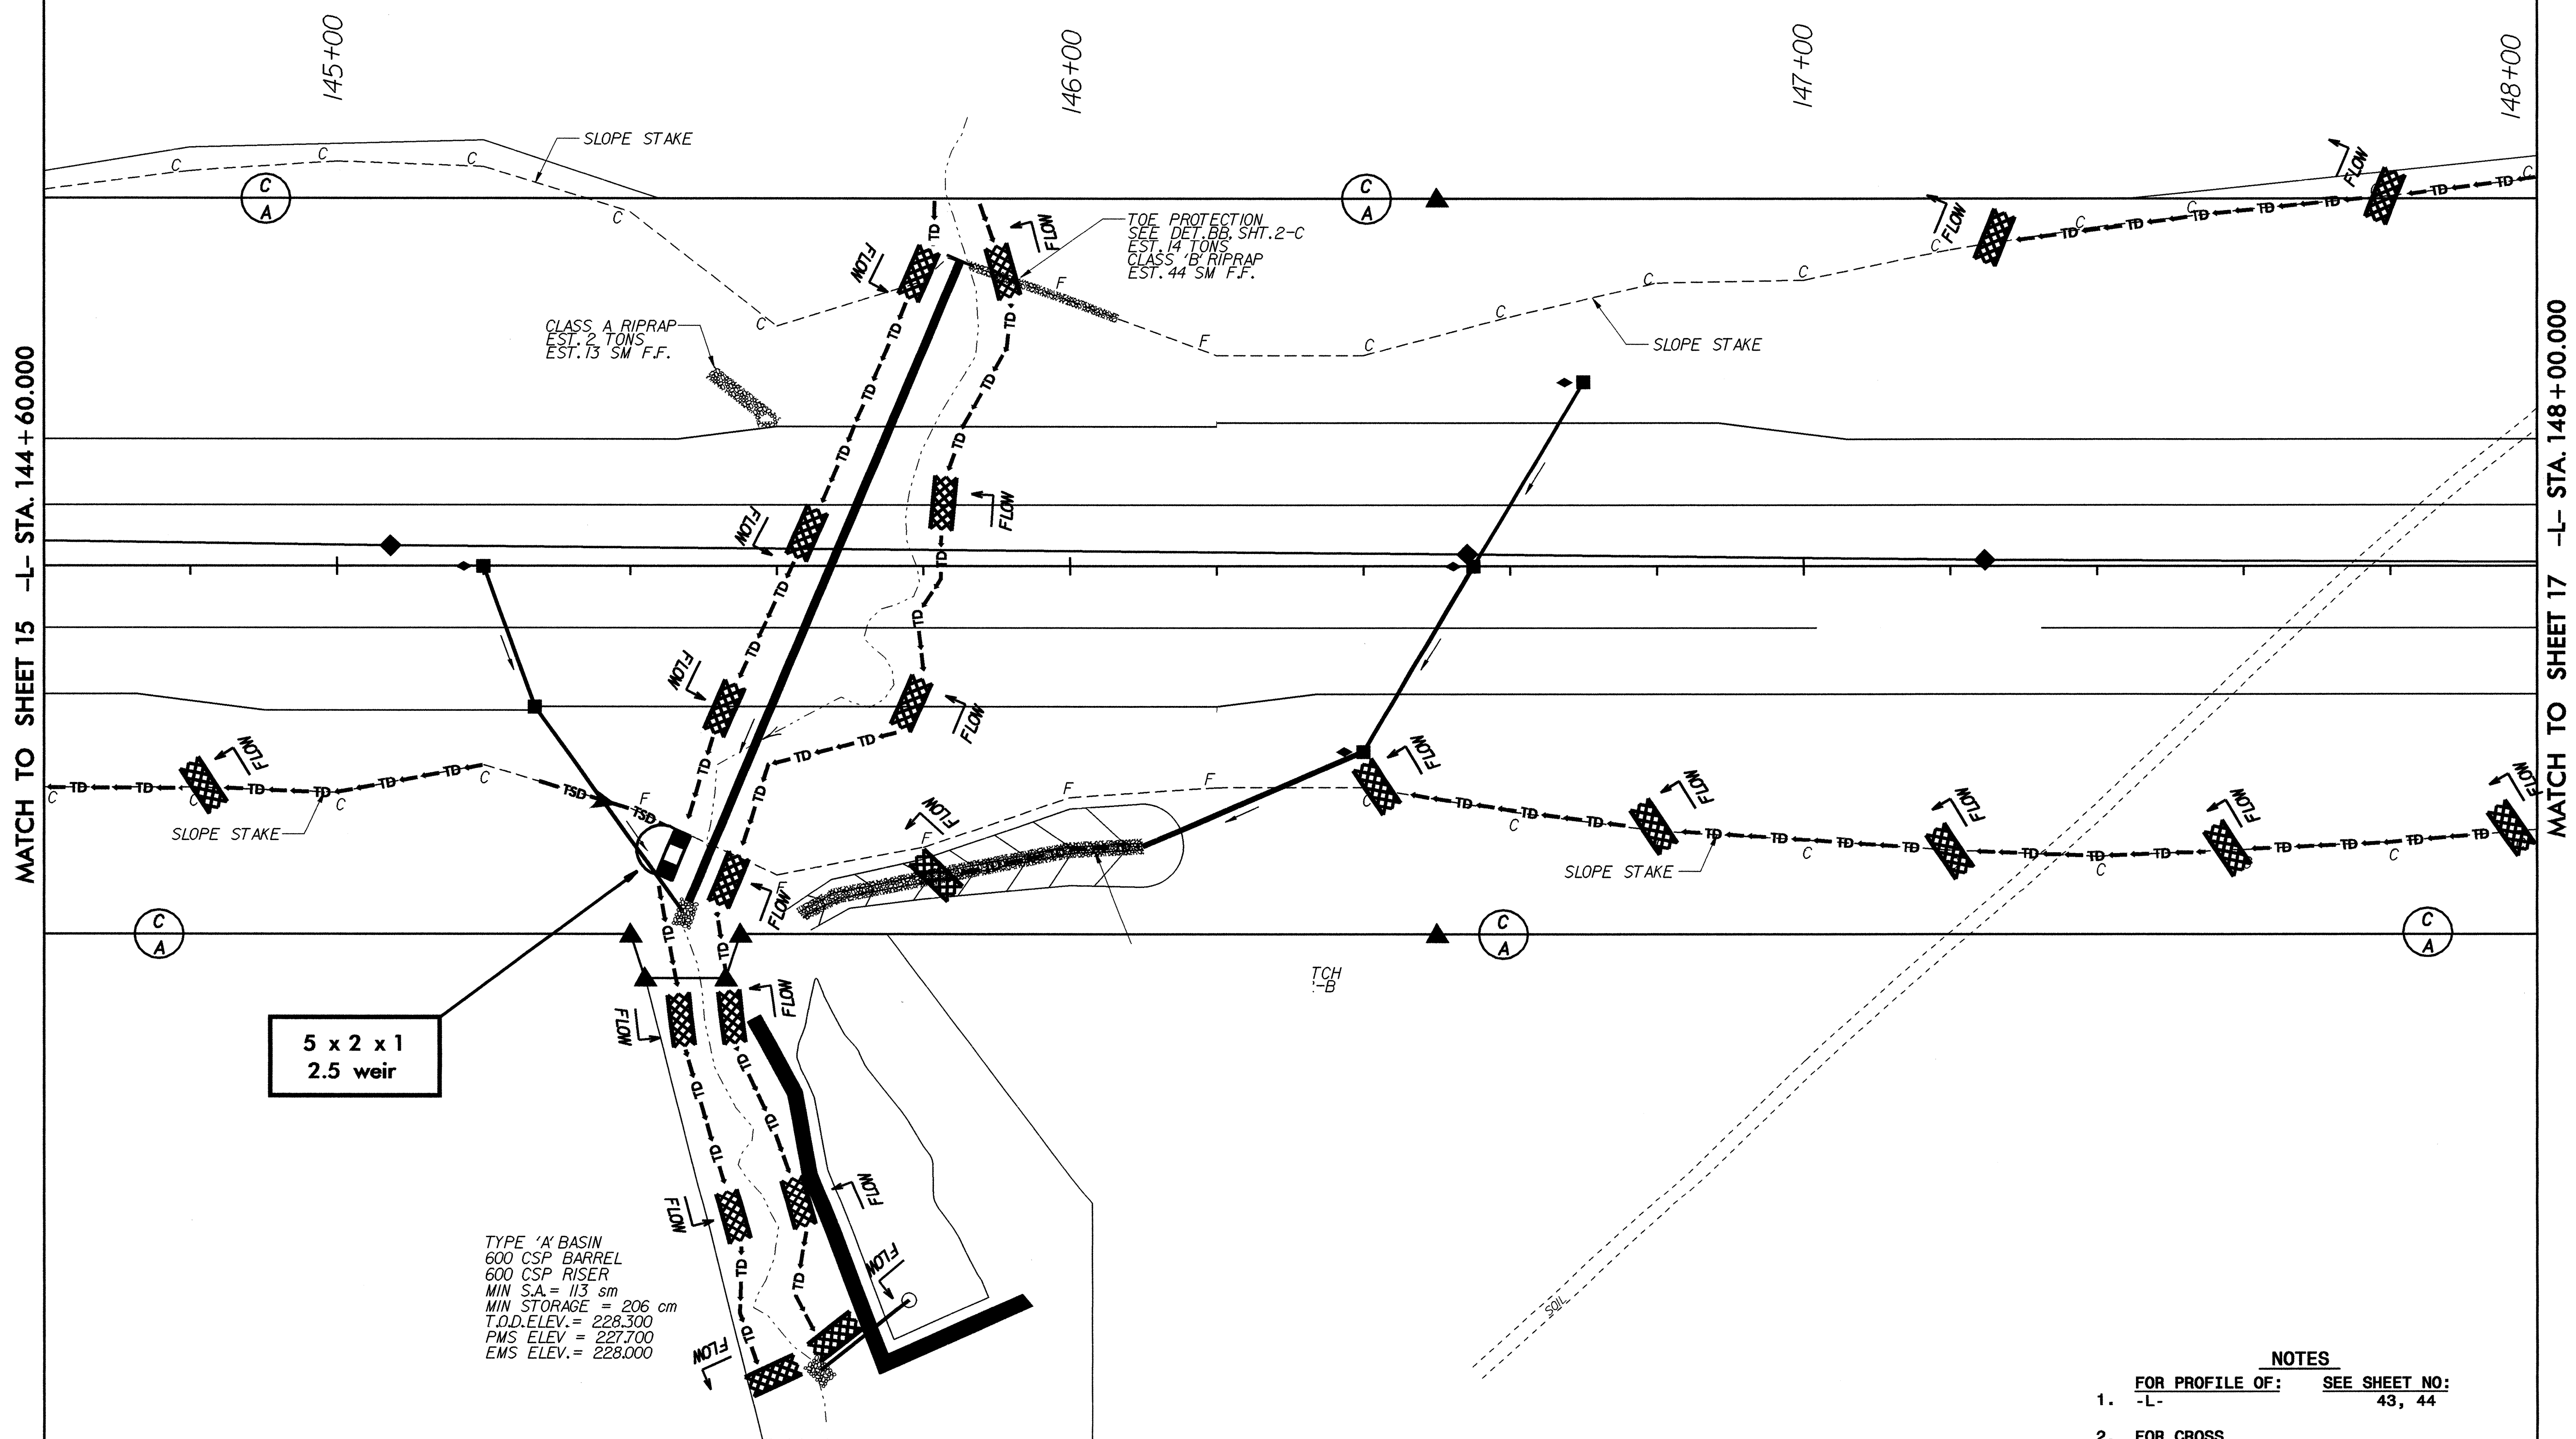
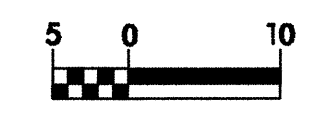


NOTE: PLACE TEMPORARY ROCK SEDIMENT DAMS TYPE-B AND TEMPORARY ROCK SILT CHECKS TYPE-A AT DRAINAGE OUTLETS.

CLEARING AND GRUBBING EROSION CONTROL FOR CONSTRUCTION SHEET 16

	PROJECT REFERENCE NO.	SHEET NO.
	R-2206B	EC-17/CONST. 16
R/W SHEET NO.		
ROADWAY DESIGN ENGINEER	HYDRAULICS ENGINEER	
CONST.REV.		
R/W REV.		



MATCH TO SHEET 15 -L- STA. 144+60.000

MATCH TO SHEET 17 -L- STA. 148+00.000

5 x 2 x 1
2.5 weir

TYPE 'A' BASIN
600 CSP BARREL
600 CSP RISER
MIN S.A. = 113 sm
MIN STORAGE = 206 cm
T.D.D. ELEV. = 228.300
PMS ELEV. = 227.700
EMS ELEV. = 228.000

TOE PROTECTION
SEE DET. BB. SHT. 2-C
EST. 14 TONS
CLASS 'B' RIPRAP
EST. 44 SM F.F.

- NOTES**
- FOR PROFILE OF: SEE SHEET NO:
-L- 43, 44
 - FOR CROSS SECTIONS OF: SEE SHEET NO:
-L- X-73 THRU X-80