



NOTE:
PLACE TEMPORARY ROCK SEDIMENT DAMS TYPE-B
AND TEMPORARY ROCK SILT CHECKS TYPE-A AT
DRAINAGE OUTLETS.

CLEARING AND GRUBBING
EROSION CONTROL FOR
CONSTRUCTION SHEET 15

 

CONST.REV.
R/W REV.

PROJECT REFERENCE NO. R-2206B	SHEET NO. EC-16/CONST. 15
R/W SHEET NO.	
ROADWAY DESIGN ENGINEER	HYDRAULICS ENGINEER

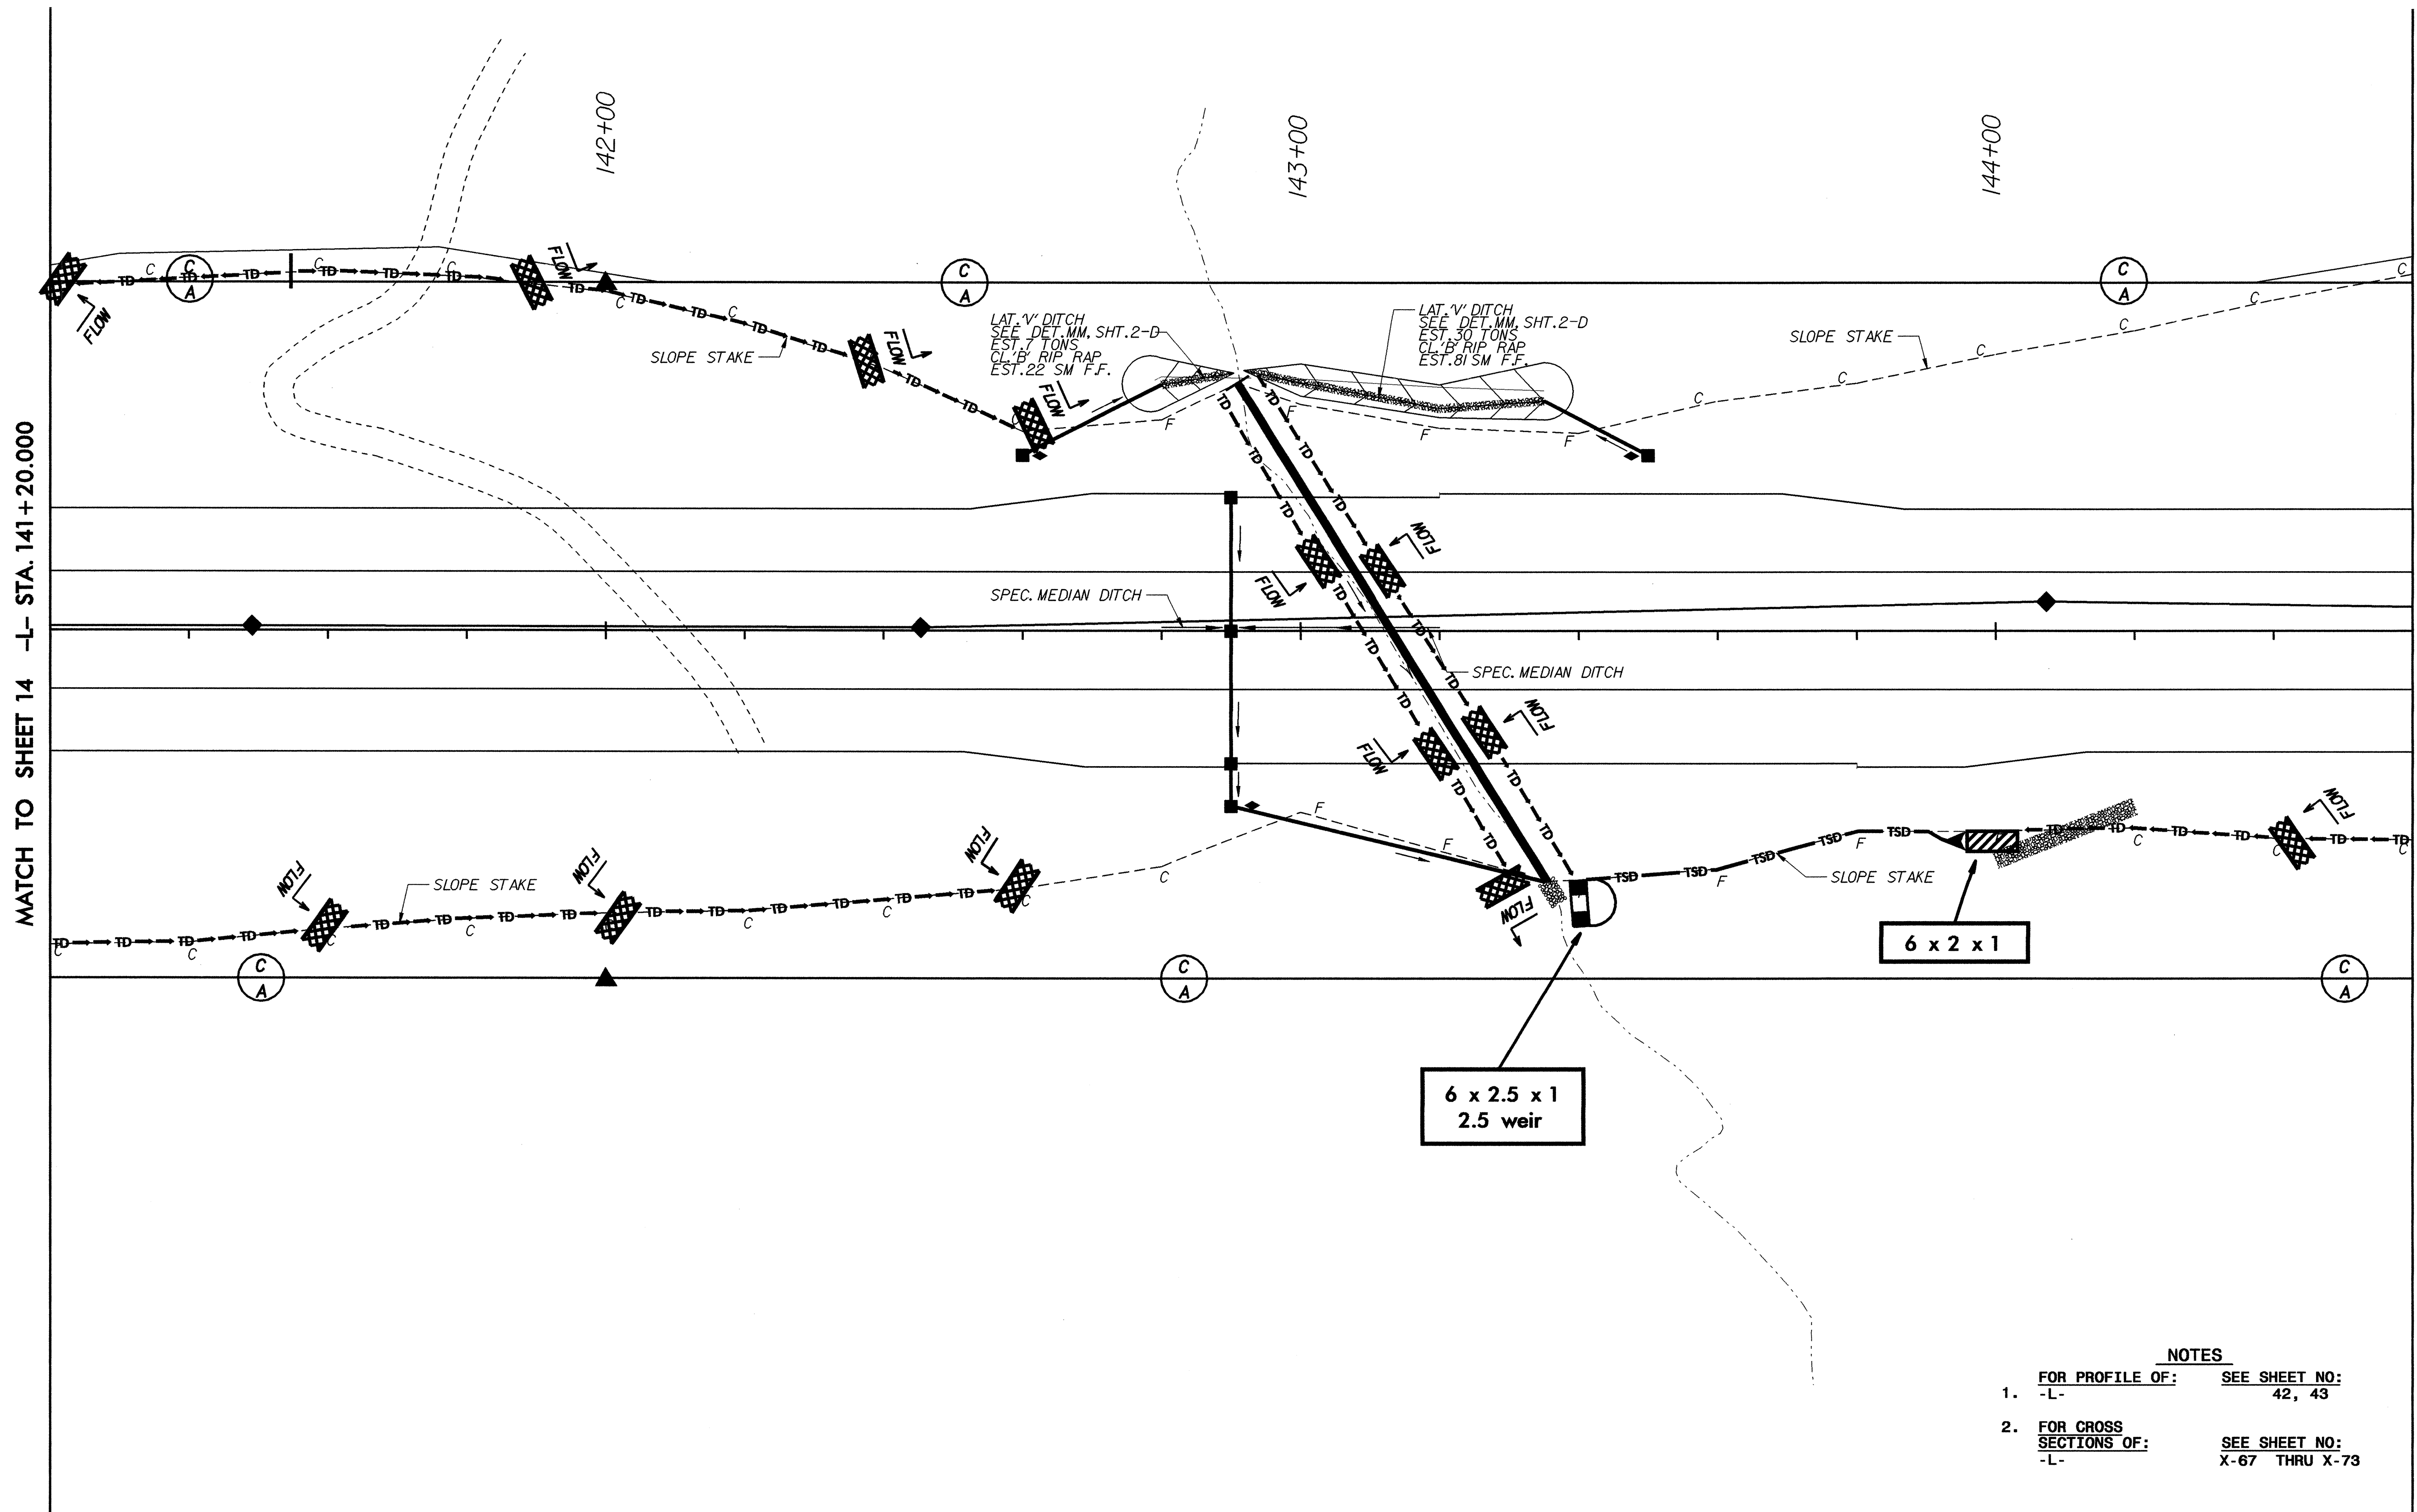

MATCH TO SHEET 14 -L- STA. 141+20.000

MATCH TO SHEET 16 -L- STA. 144+60.000

NOTES

- FOR PROFILE OF: -L- SEE SHEET NO: 42, 43
- FOR CROSS SECTIONS OF: -L- SEE SHEET NO: X-67 THRU X-73