

NOTE:
PLACE TEMPORARY ROCK SEDIMENT DAMS TYPE-B
AND TEMPORARY ROCK SILT CHECKS TYPE-A AT
DRAINAGE OUTLETS.

CLEARING AND GRUBBING
EROSION CONTROL FOR
CONSTRUCTION SHEET 14



CONST.REV.


R/W REV.

PROJECT REFERENCE NO. SHEET NO.
R-2206B EC-15/CONST. 14

R/W SHEET NO.

ROADWAY DESIGN
ENGINEER

HYDRAULICS
ENGINEER

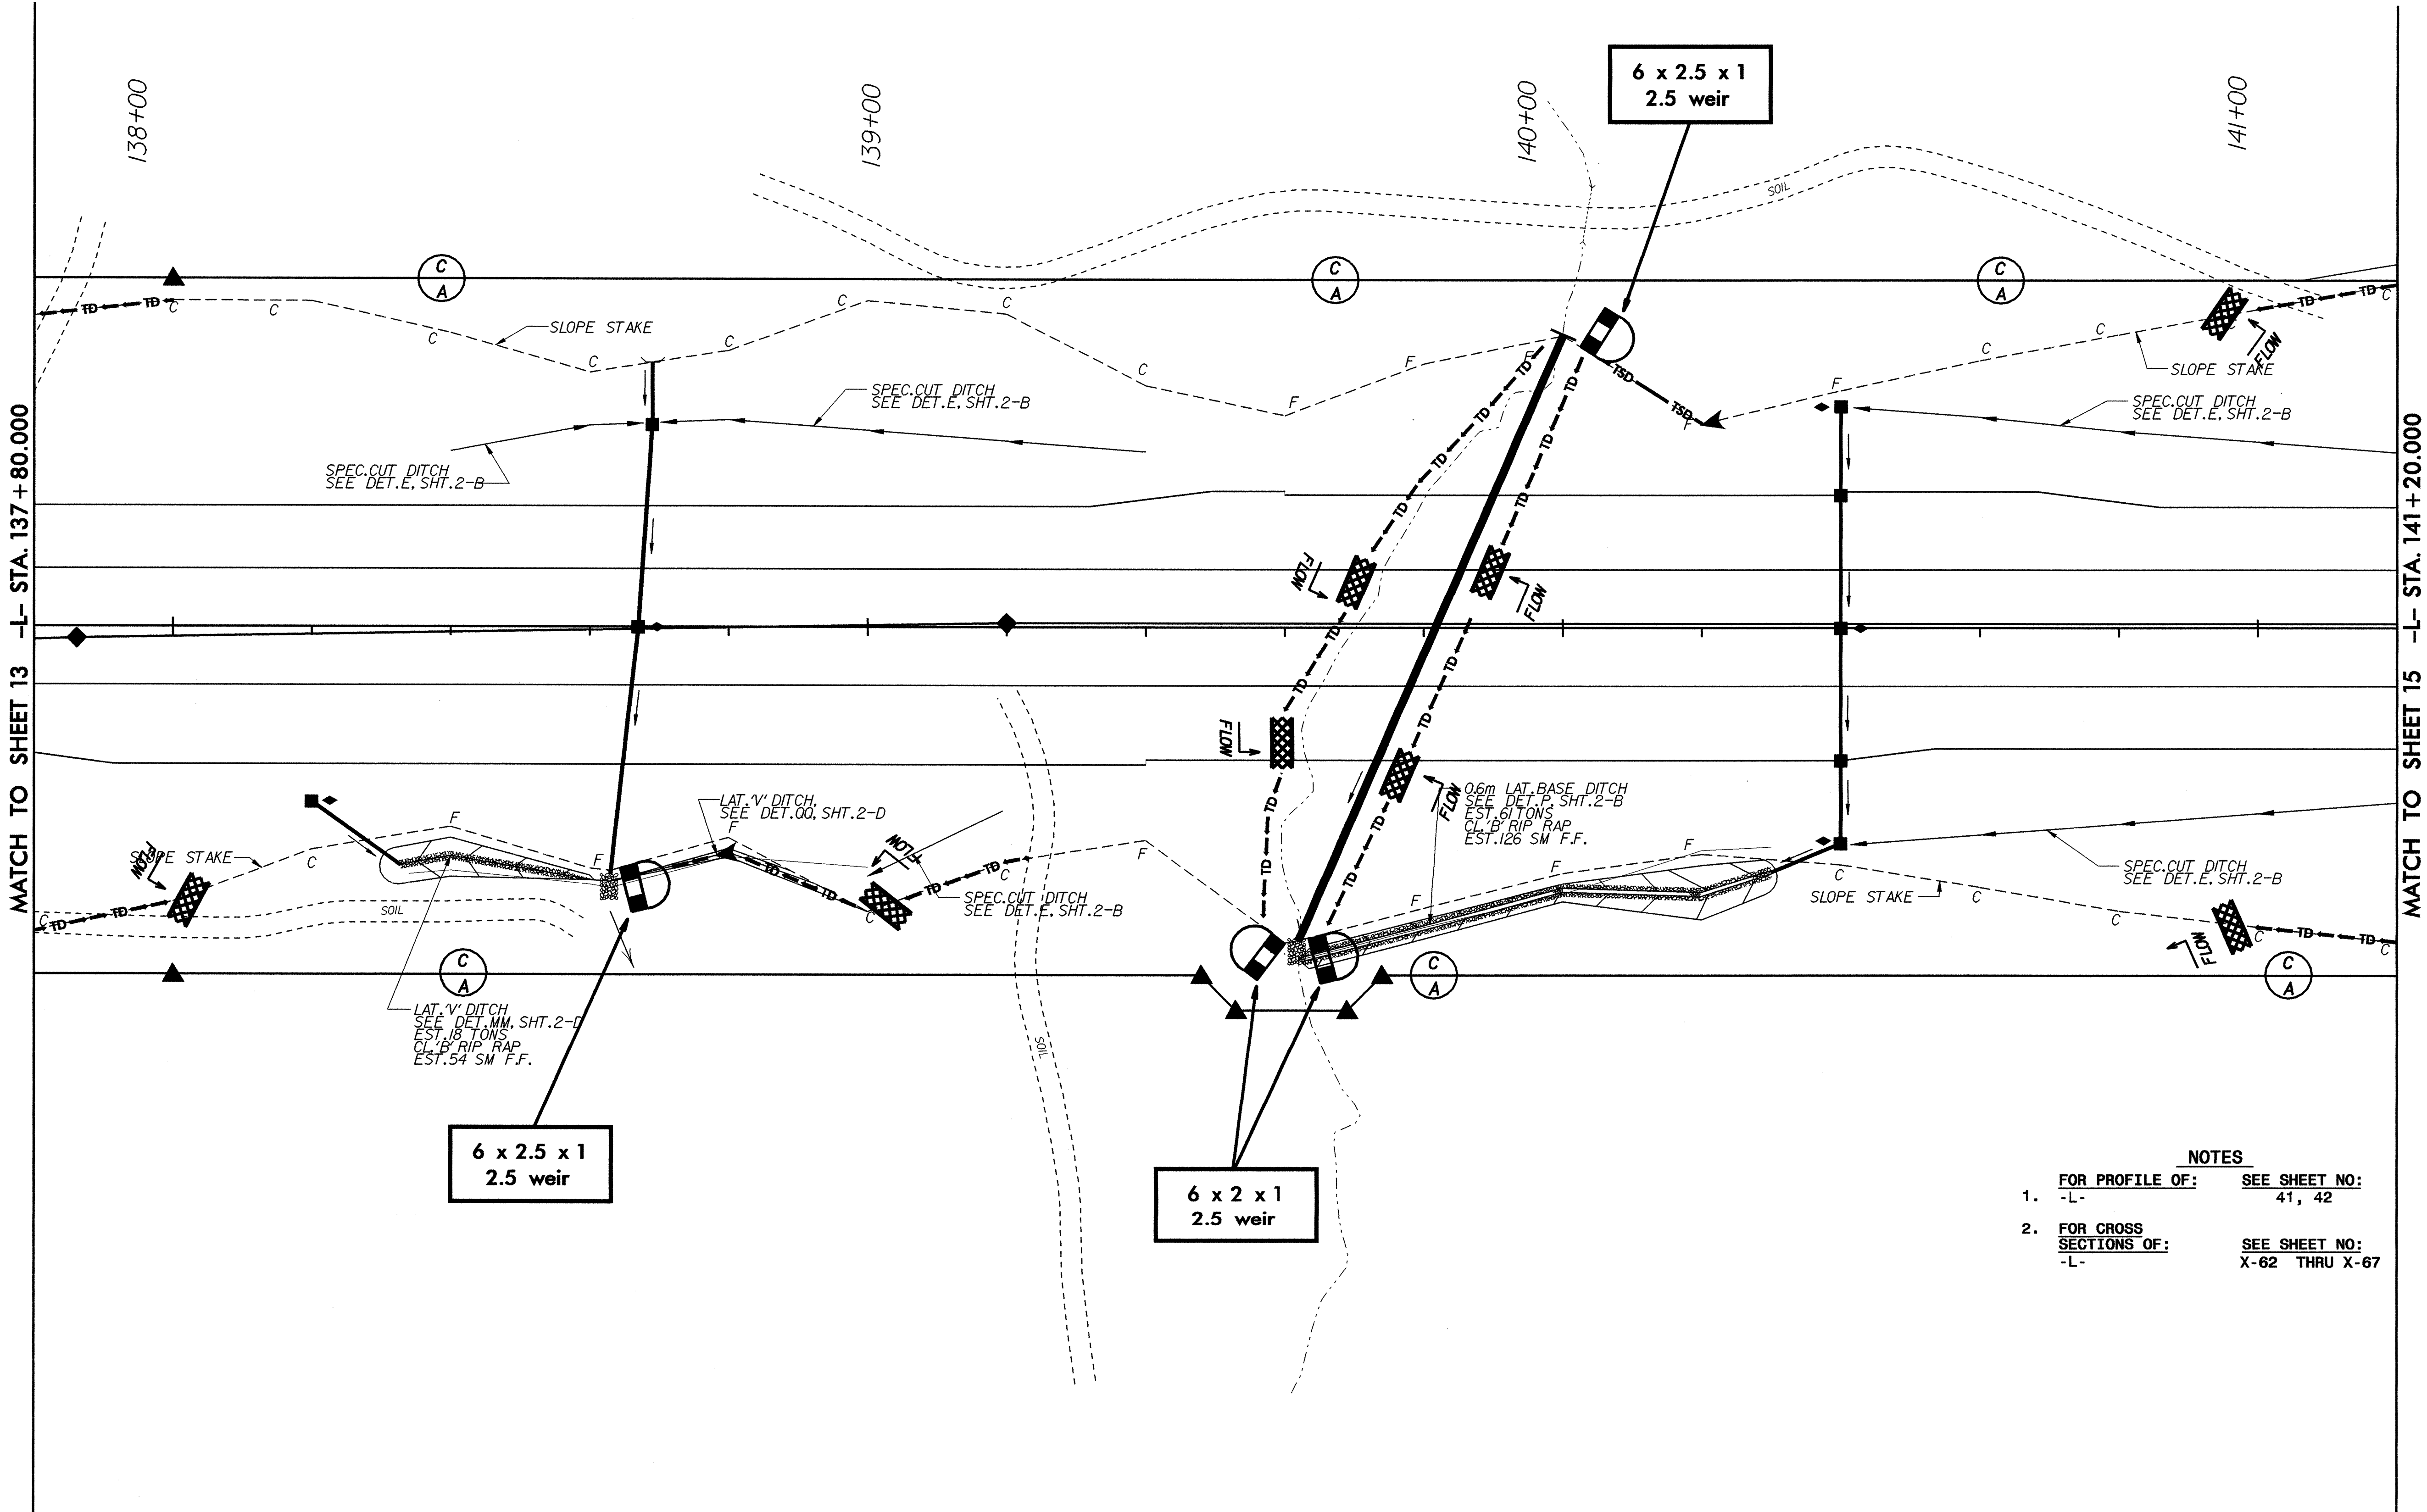

- NOTES**
- FOR PROFILE OF: SEE SHEET NO:
-L- 41, 42
 - FOR CROSS SECTIONS OF: SEE SHEET NO:
-L- X-62 THRU X-67