

	PROJECT REFERENCE NO.	SHEET NO.
	R-2206B	EC-14/CONST. 13
R/W SHEET NO.		
ROADWAY DESIGN ENGINEER	HYDRAULICS ENGINEER	
CONST. REV.		
R/W REV.		

 

NOTE: PLACE TEMPORARY ROCK SEDIMENT DAMS TYPE- B AND TEMPORARY ROCK SILT CHECKS TYPE-A AT DRAINAGE OUTLETS.

CLEARING AND GRUBBING EROSION CONTROL FOR CONSTRUCTION SHEET 13

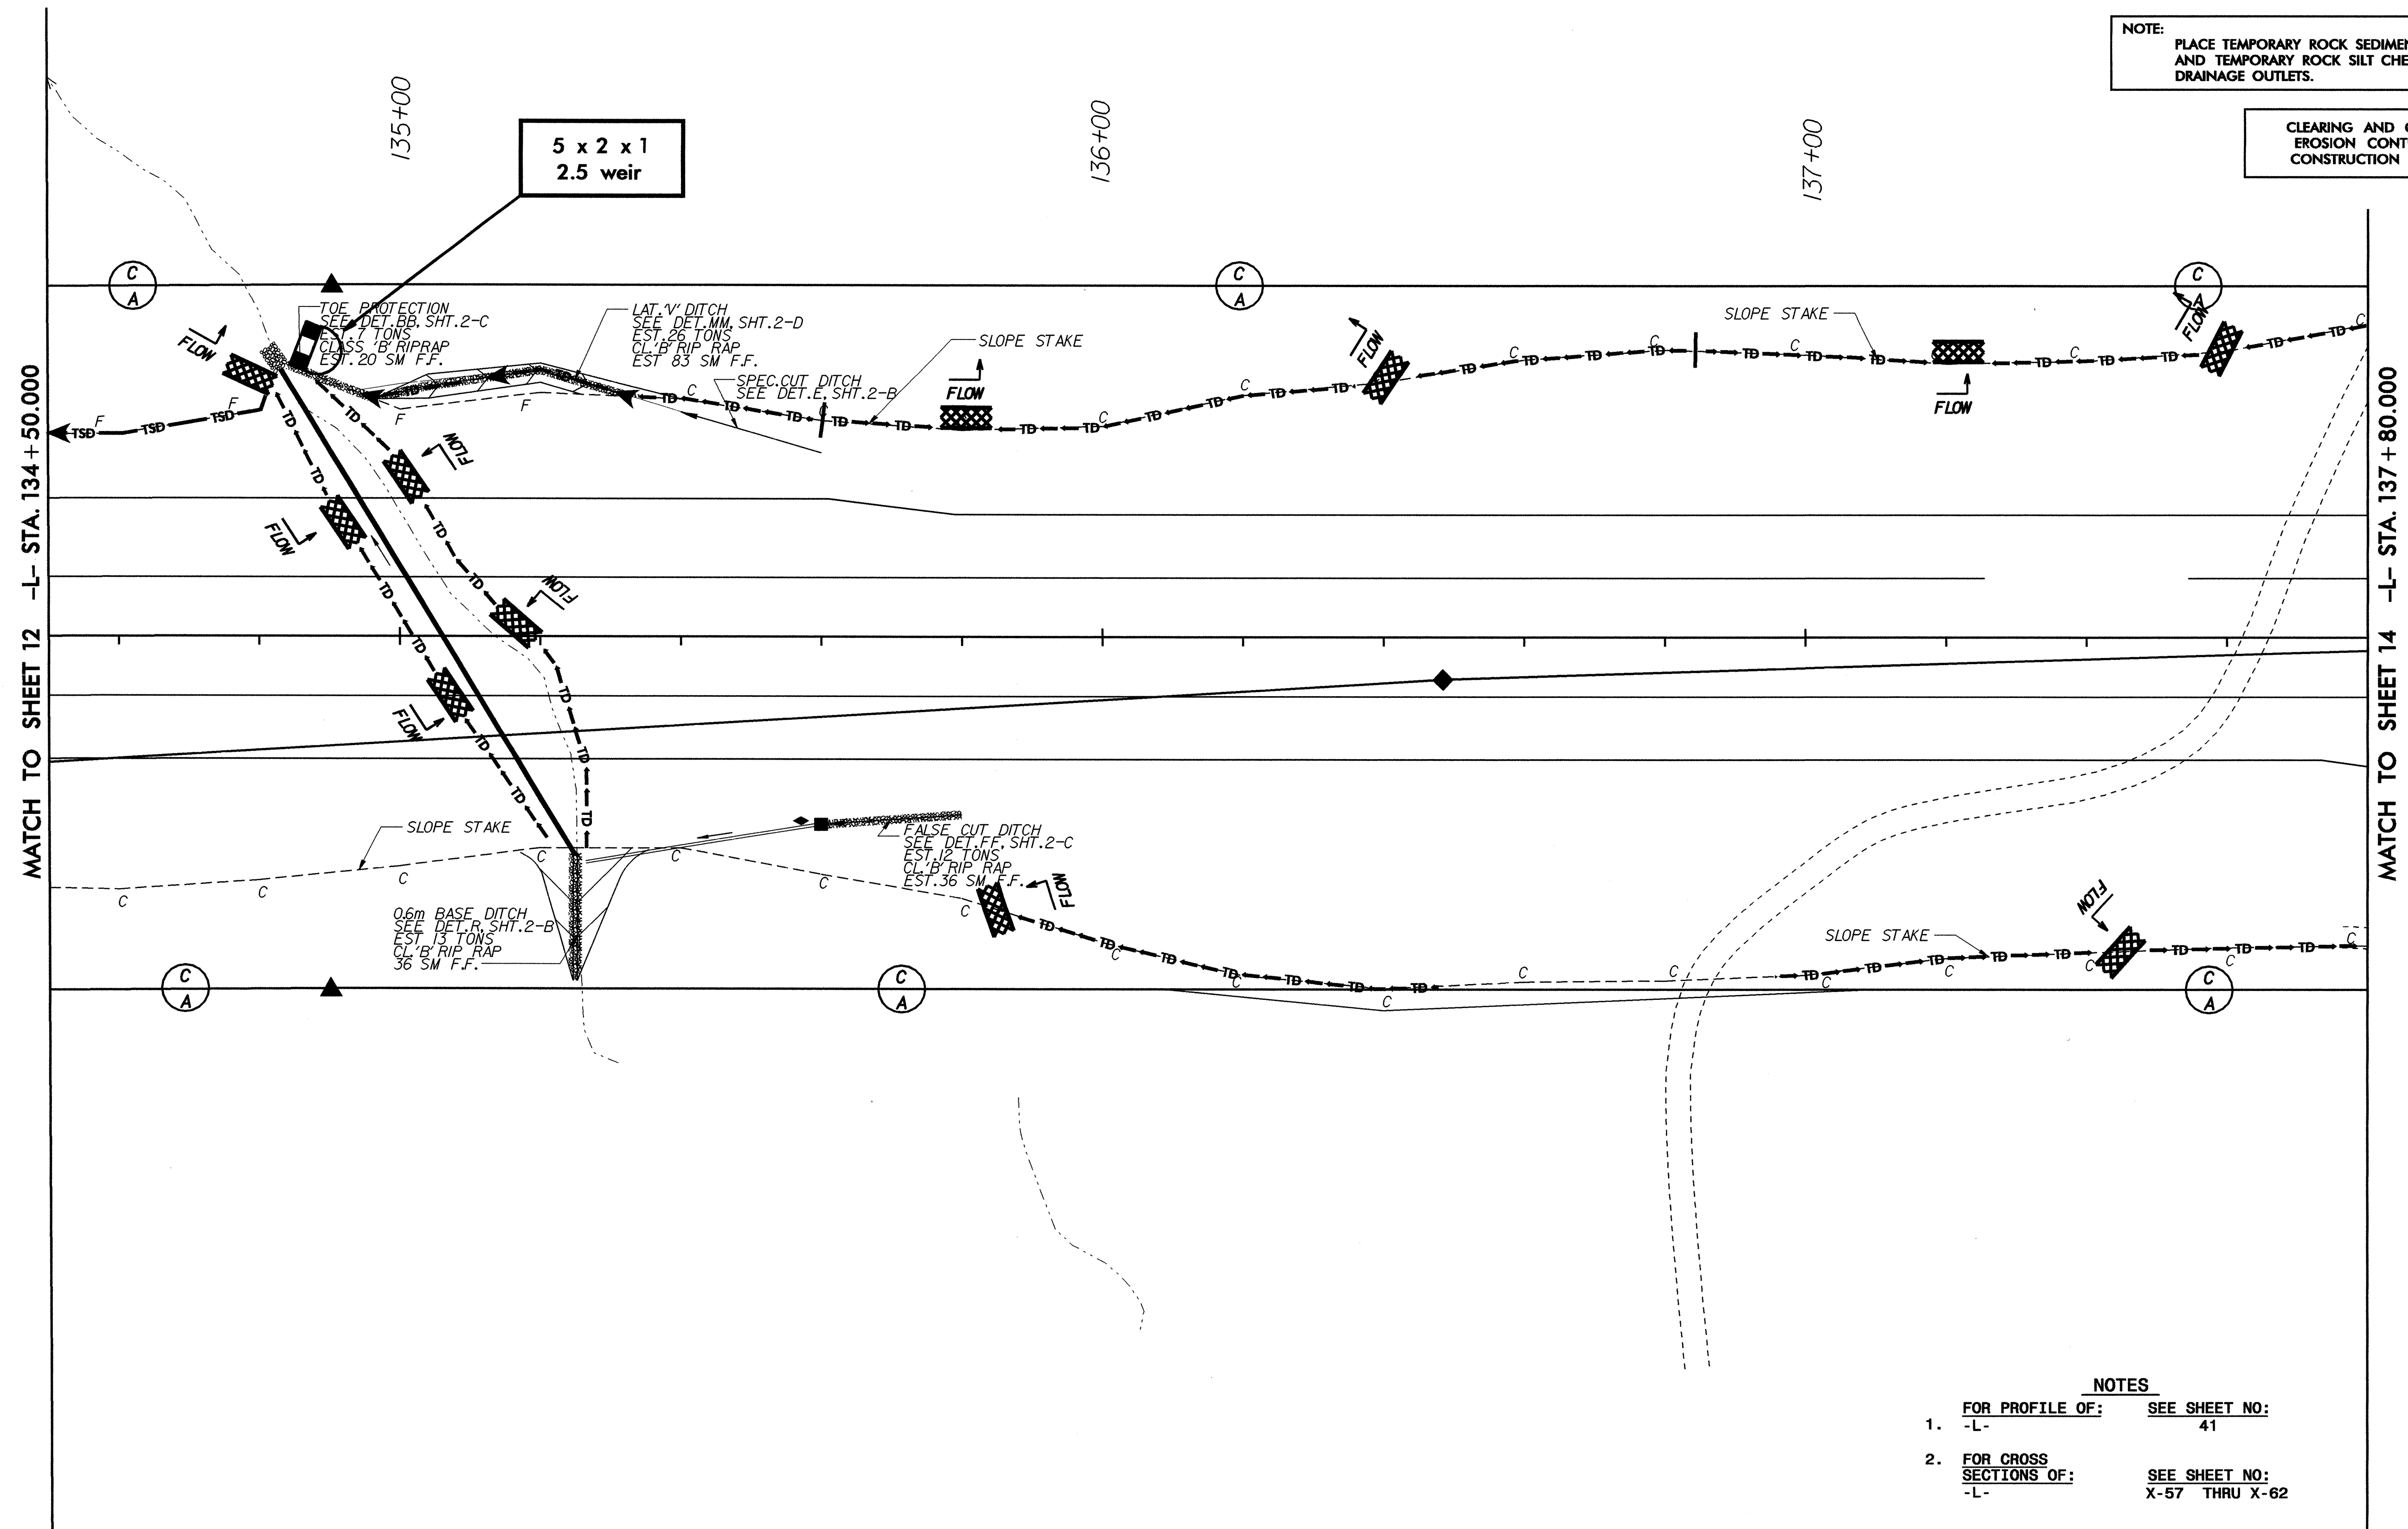

- NOTES**
- FOR PROFILE OF: -L- SEE SHEET NO: 41
  - FOR CROSS SECTIONS OF: -L- SEE SHEET NO: X-57 THRU X-62