





PROJECT REFERENCE NO.	SHEET NO.
R-2206B	EC-12/CONST. 12
R/W SHEET NO.	
ROADWAY DESIGN ENGINEER	HYDRAULICS ENGINEER
CONST. REV.	
R/W REV.	

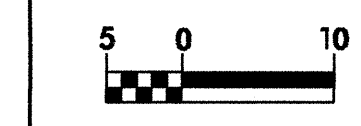

NOTE: PLACE TEMPORARY ROCK SEDIMENT DAMS TYPE-B AND TEMPORARY ROCK SILT CHECKS TYPE-A AT DRAINAGE OUTLETS.

CLEARING AND GRUBBING EROSION CONTROL FOR CONSTRUCTION SHEET 12

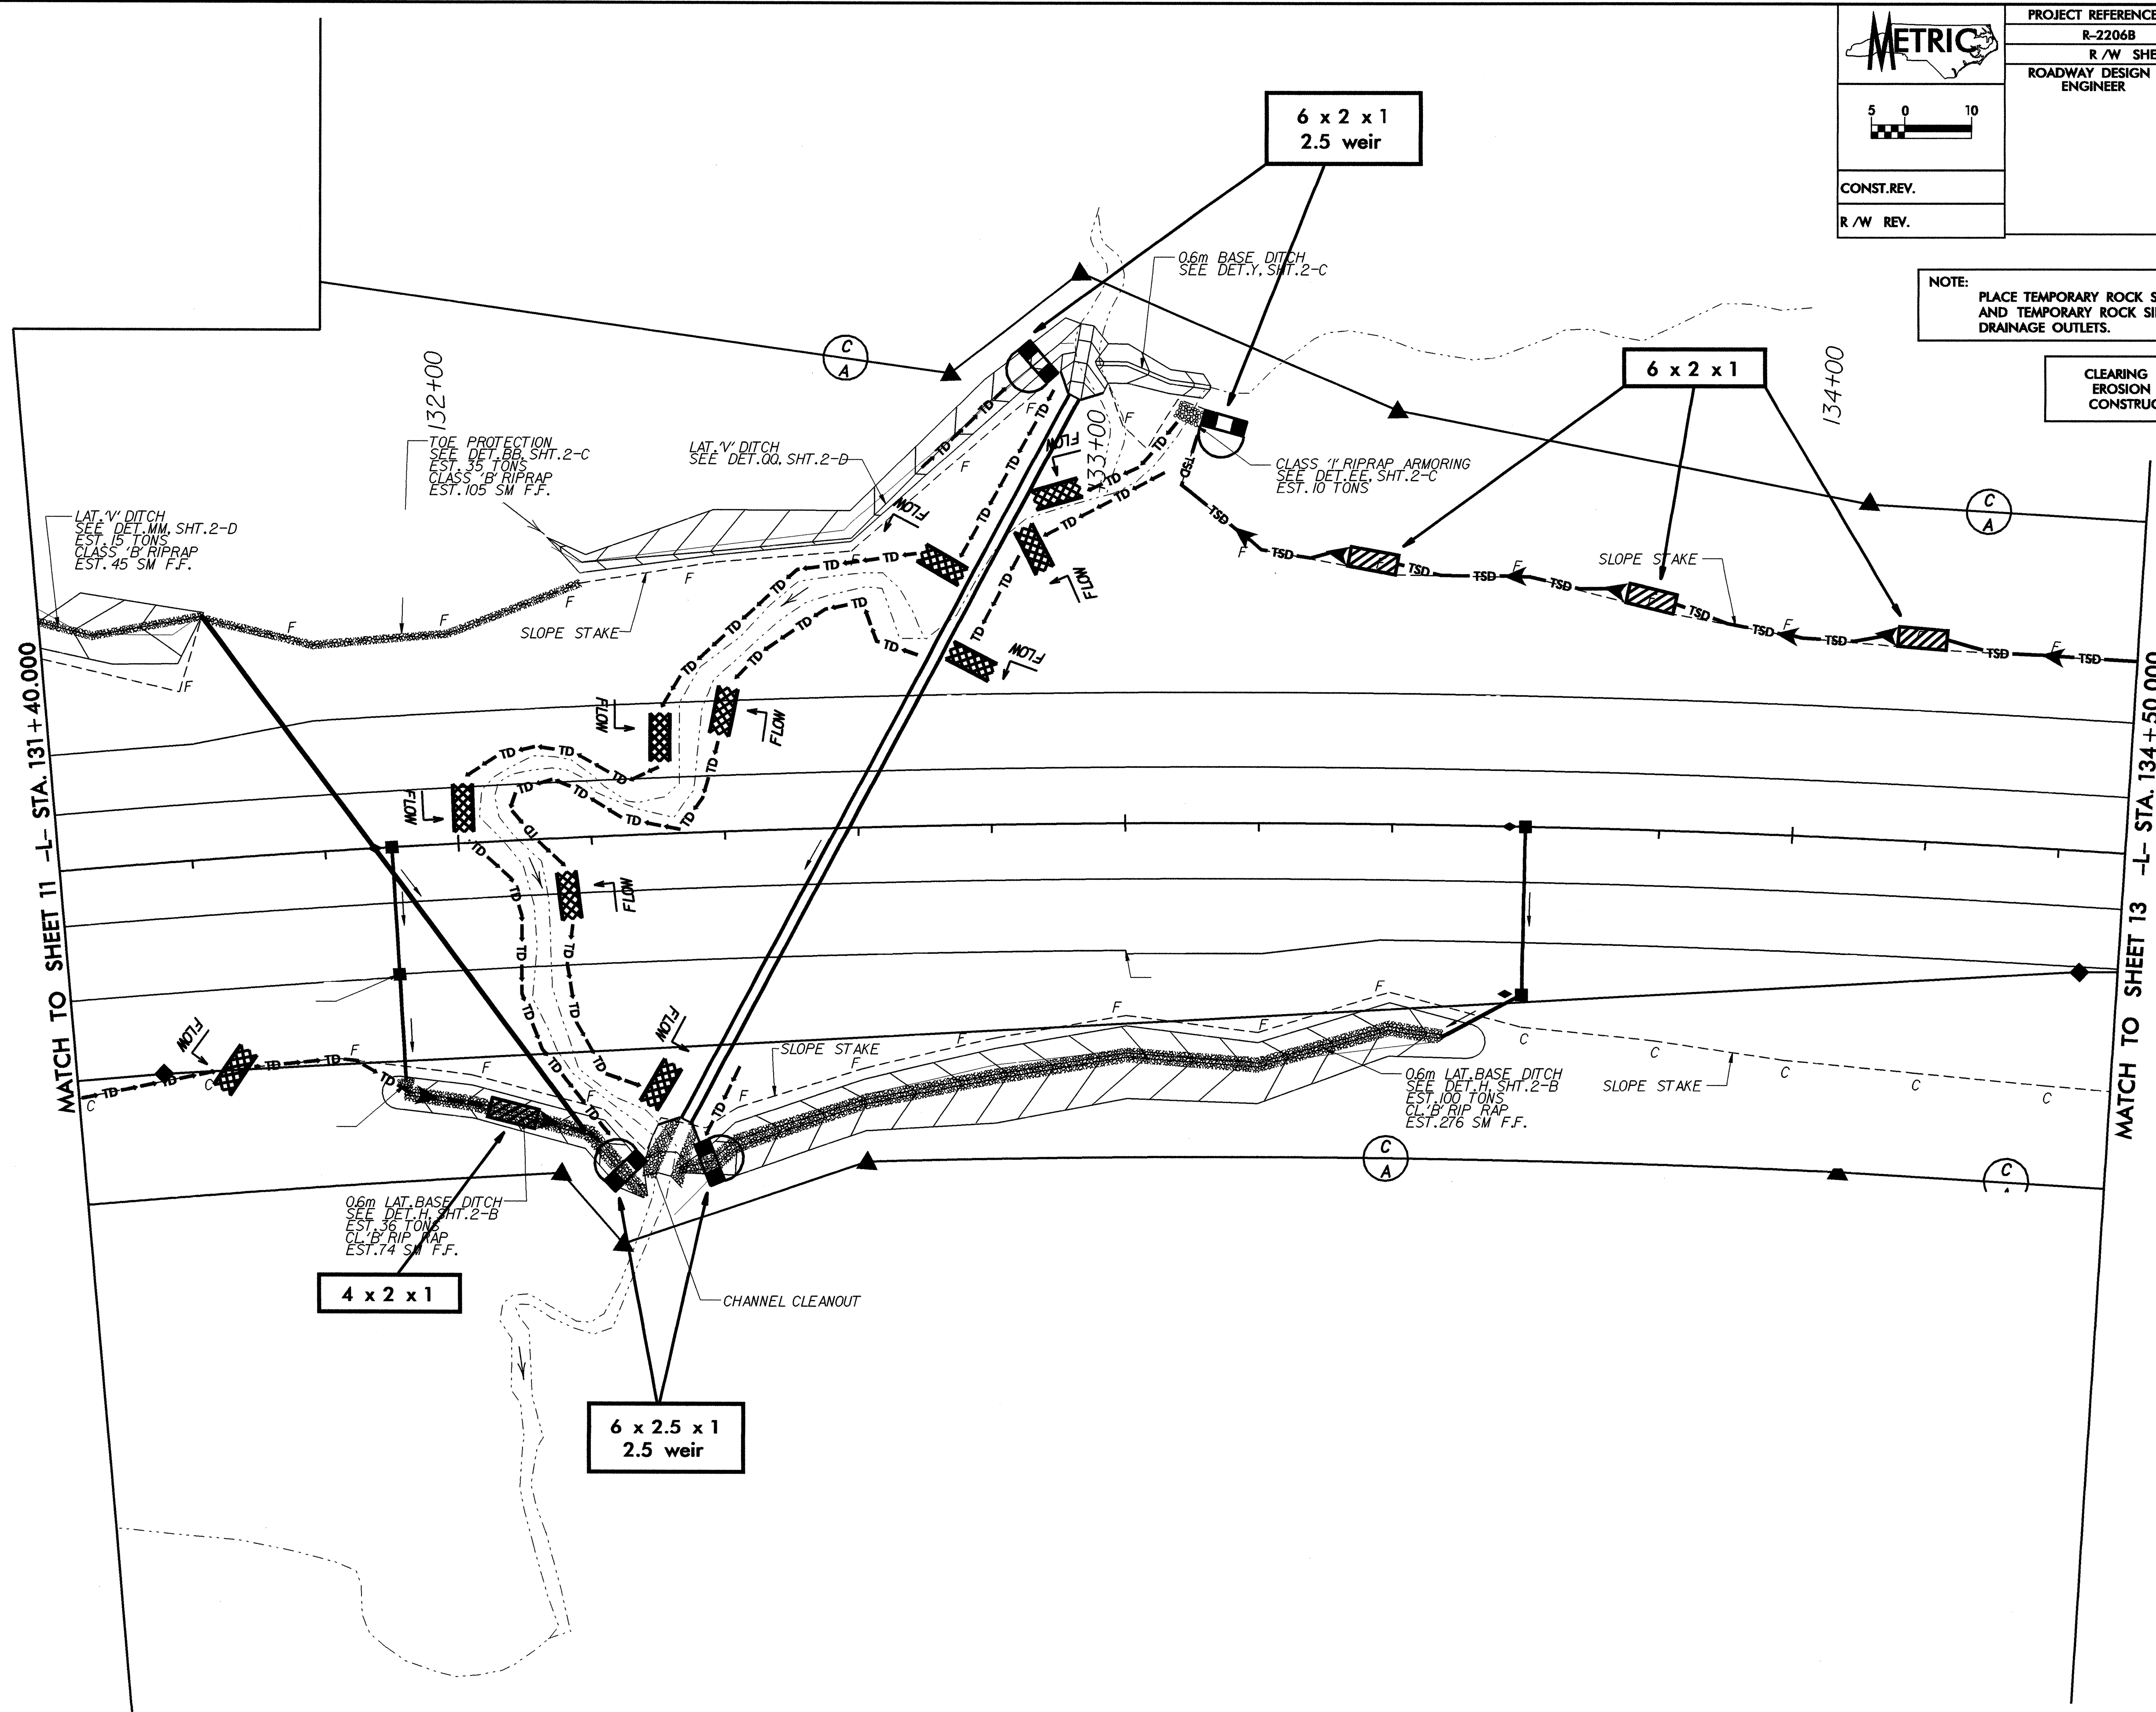

MATCH TO SHEET 11 -L- STA. 131+40.000

MATCH TO SHEET 13 -L- STA. 134+50.000

4 x 2 x 1

6 x 2.5 x 1
2.5 weir

6 x 2 x 1
2.5 weir

6 x 2 x 1

132+00

133+00

134+00

LAT. V' DITCH
SEE DET. MM, SHT. 2-D
EST. 15 TONS
CLASS 'B' RIPRAP
EST. 45 SM F.F.

TOE PROTECTION
SEE DET. BB, SHT. 2-C
EST. 35 TONS
CLASS 'B' RIPRAP
EST. 105 SM F.F.

LAT. V' DITCH
SEE DET. OO, SHT. 2-D

CLASS 'B' RIPRAP ARMORING
SEE DET. EE, SHT. 2-C
EST. 10 TONS

0.6m LAT. BASE DITCH
SEE DET. H, SHT. 2-B
EST. 100 TONS
CLASS 'B' RIPRAP
EST. 276 SM F.F.

0.6m LAT. BASE DITCH
SEE DET. H, SHT. 2-B
EST. 36 TONS
CLASS 'B' RIPRAP
EST. 74 SM F.F.

CHANNEL CLEANOUT

SLOPE STAKE

SLOPE STAKE

(C)
(A)

(C)
(A)

(C)
(A)

(C)
(A)