


8/17/99



mbs/gsch AT

**CLEARING AND GRUBBING
EROSION CONTROL FOR
CONSTRUCTION SHEET 17**

PROJECT REFERENCE NO. R-0513A		SHEET NO. EC-16/CONST.17	
R/W SHEET NO.			
ROADWAY DESIGN ENGINEER		HYDRAULICS ENGINEER	
CONST. REV.			
R/W REV.			

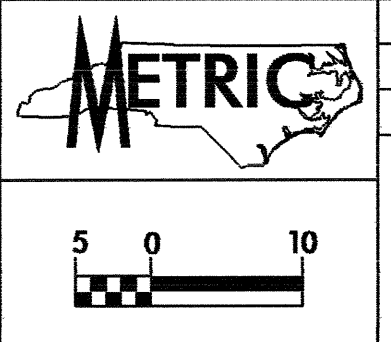

NOTE:
PLACE TEMPORARY ROCK SEDIMENT DAMS TYPE-B
AND TEMPORARY ROCK SILT CHECKS TYPE-A AT
DRAINAGE OUTLETS.

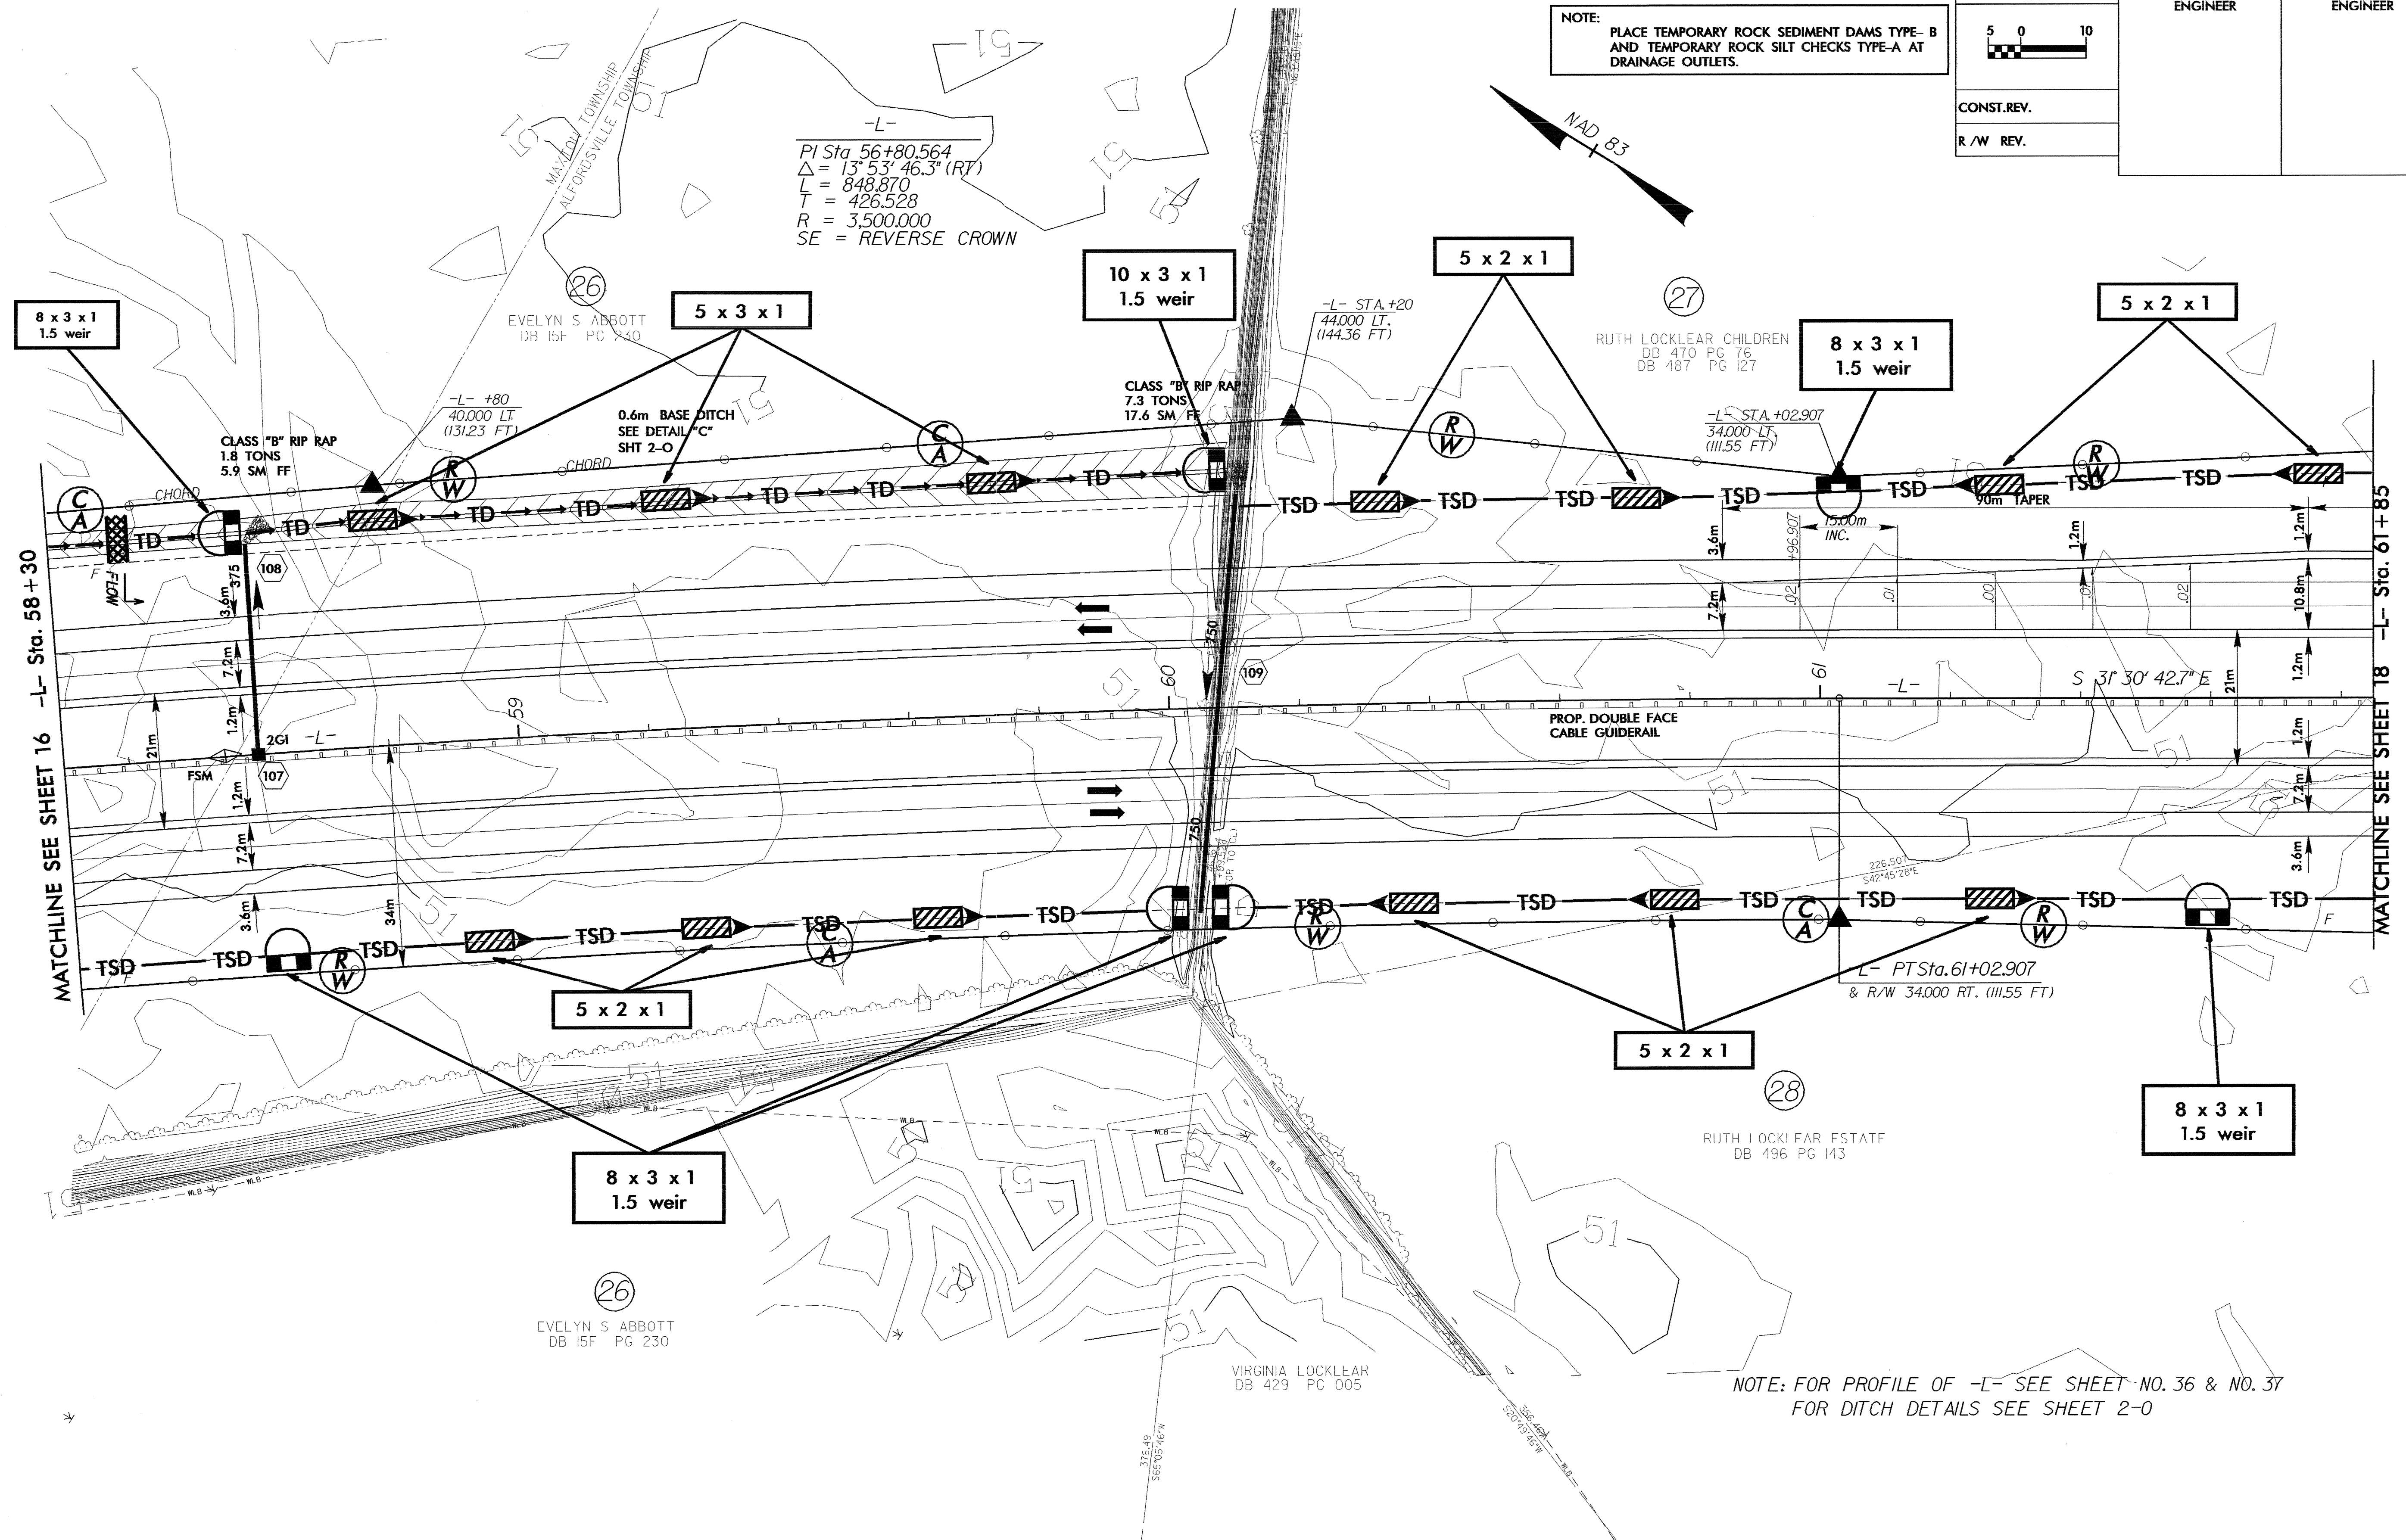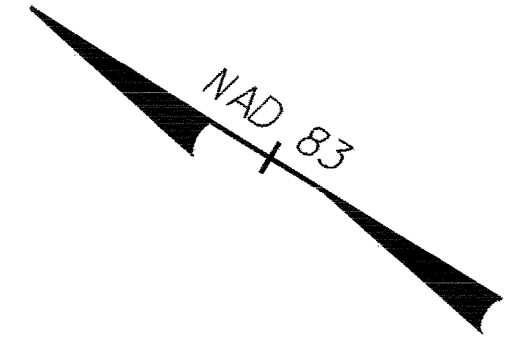

-L-
PI Sta. 56+80.564
 $\Delta = 13^\circ 53' 46.3" (RT)$
L = 848.870
T = 426.528
R = 3,500.000
SE = REVERSE CROWN

10 x 3 x 1
1.5 weir

5 x 2 x 1

8 x 3 x 1
1.5 weir

5 x 2 x 1

5 x 2 x 1

8 x 3 x 1
1.5 weir

5 x 2 x 1

8 x 3 x 1
1.5 weir

NOTE: FOR PROFILE OF -L- SEE SHEET NO. 36 & NO. 37
FOR DITCH DETAILS SEE SHEET 2-0