



8/17/99

**CLEARING AND GRUBBING  
EROSION CONTROL FOR  
CONSTRUCTION SHEET 16**



PROJECT REFERENCE NO. R-0513A	SHEET NO. EC-15/CONST.16
R/W SHEET NO.	
ROADWAY DESIGN ENGINEER	HYDRAULICS ENGINEER
CONST. REV.	
R/W REV.	

NOTE:  
PLACE TEMPORARY ROCK SEDIMENT DAMS TYPE-B  
AND TEMPORARY ROCK SILT CHECKS TYPE-A AT  
DRAINAGE OUTLETS.

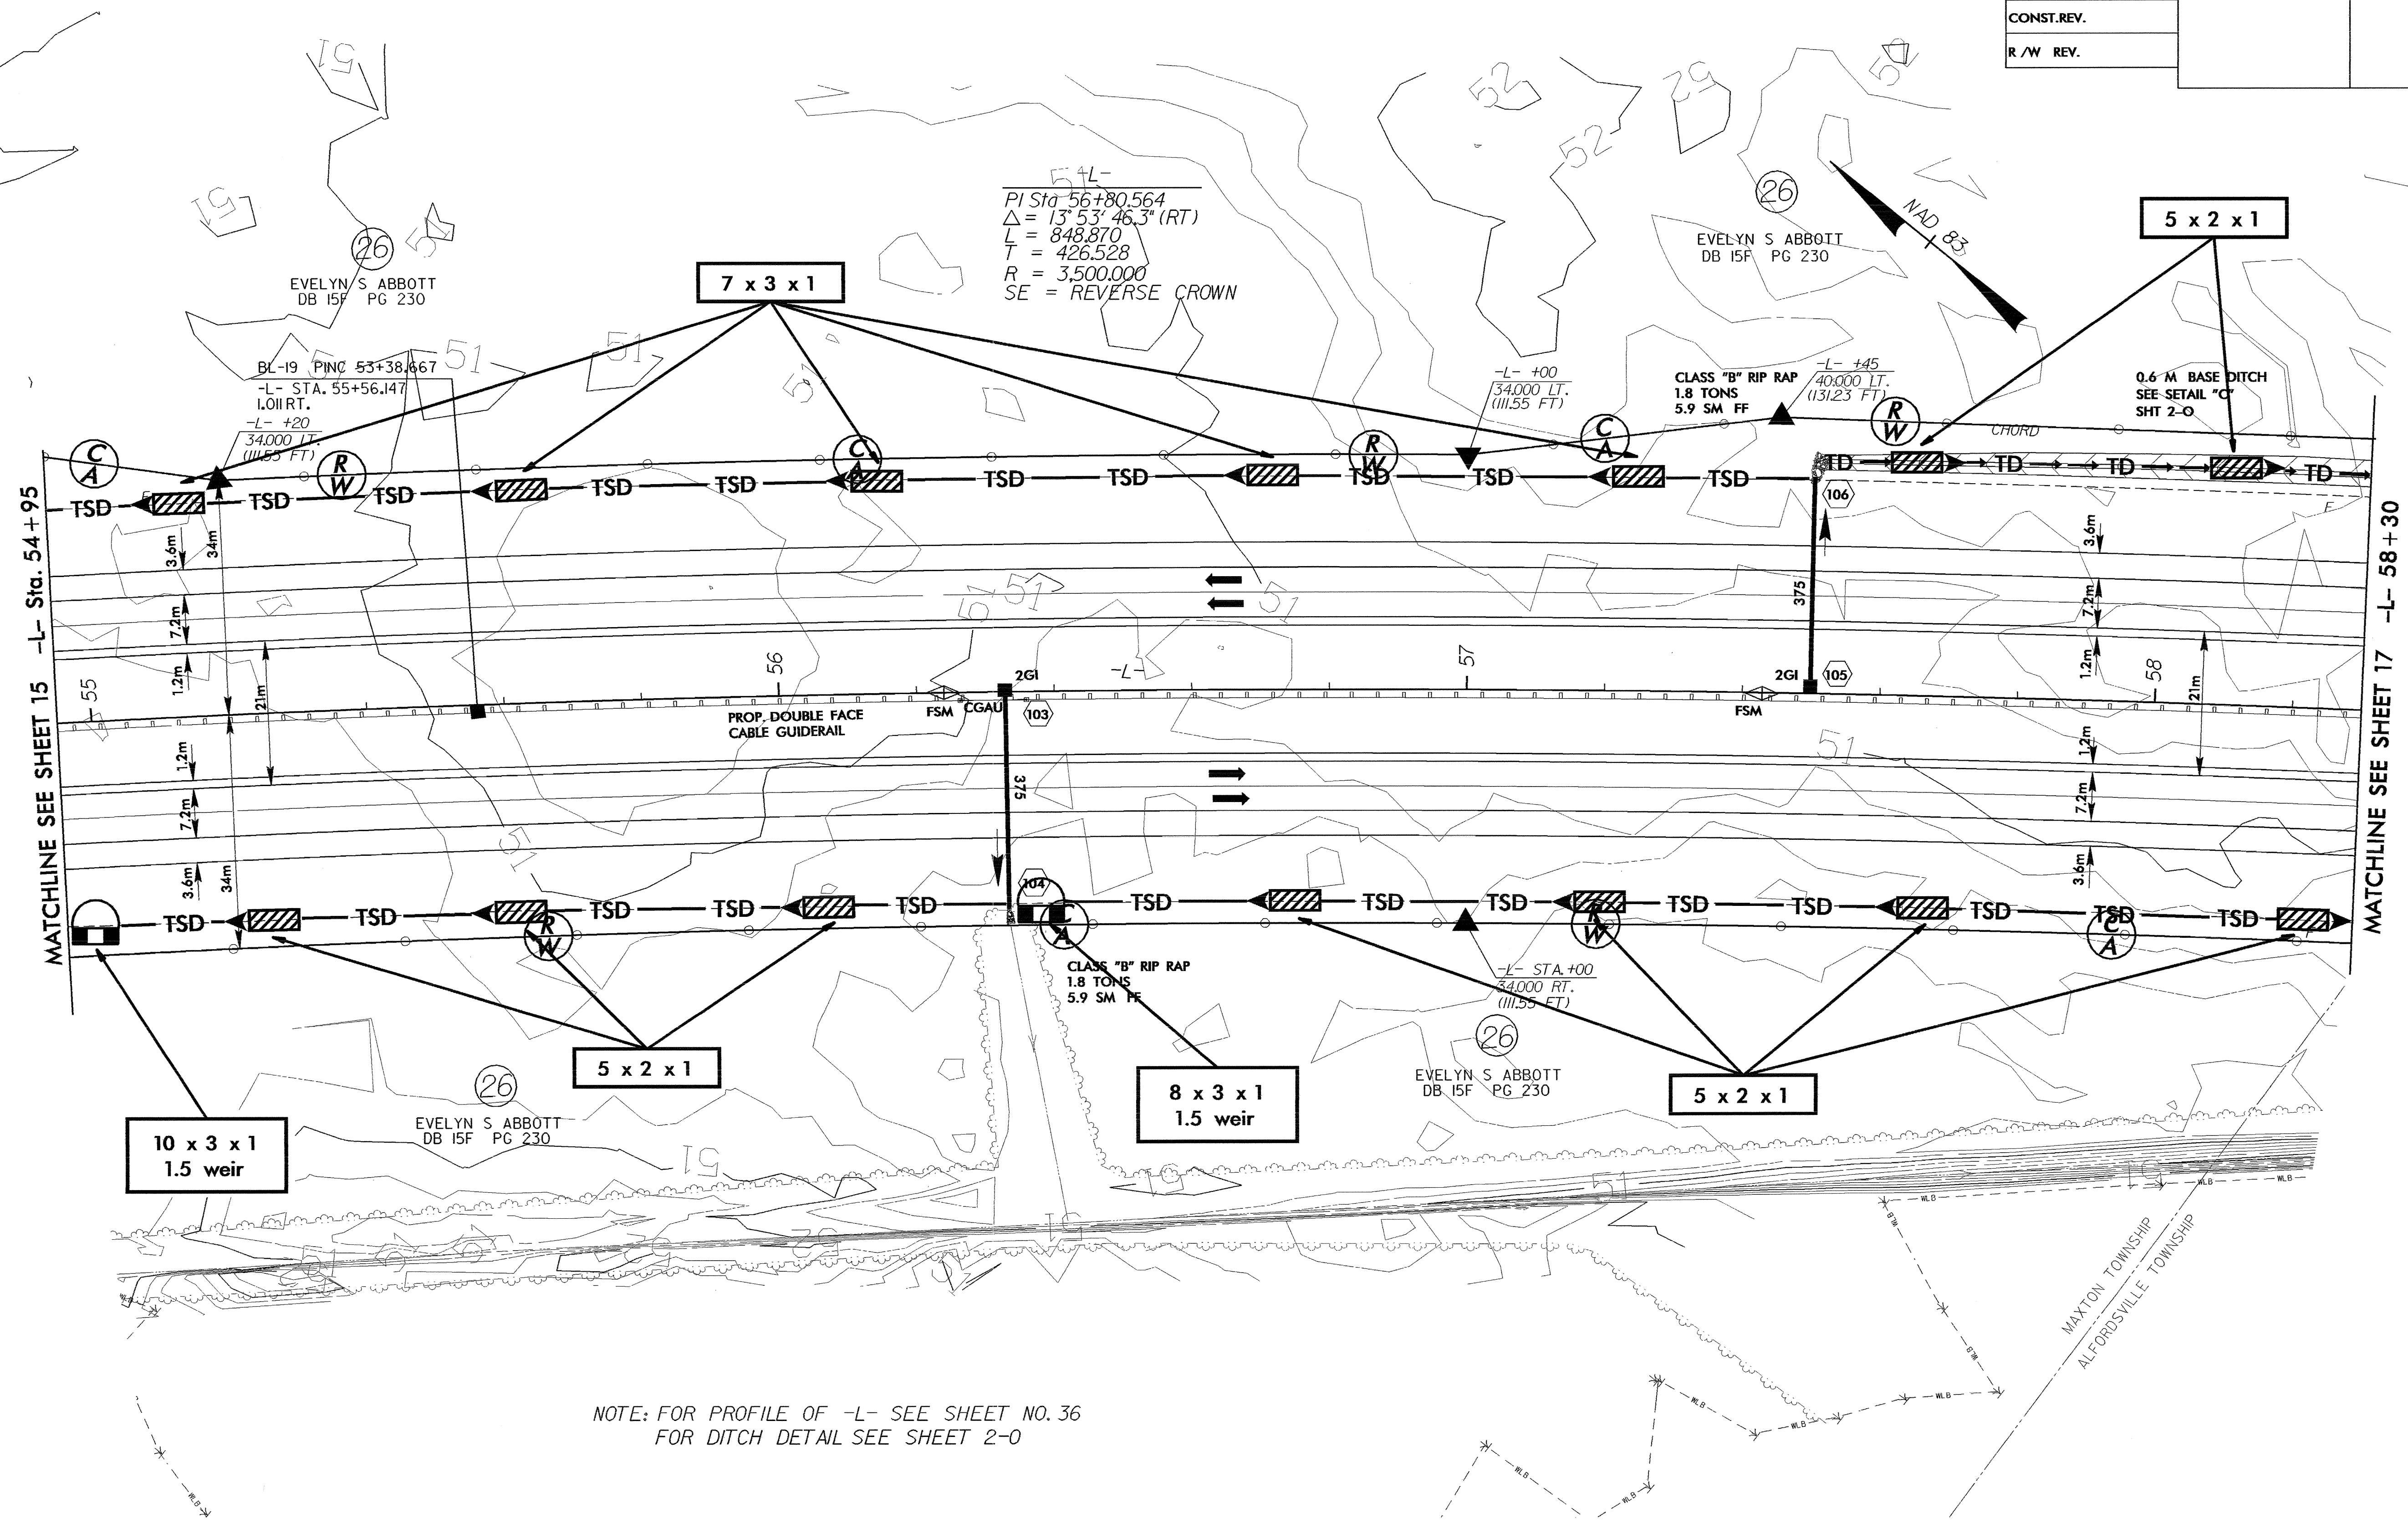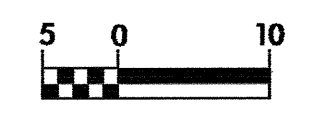

$PI\ Sta\ 56+80.564$   
 $\Delta = 13^{\circ} 53' 46.3" (RT)$   
 $L = 848.870$   
 $T = 426.528$   
 $R = 3,500.000$   
 $SE = REVERSE\ CROWN$

NOTE: FOR PROFILE OF -L- SEE SHEET NO. 36  
FOR DITCH DETAIL SEE SHEET 2-0

m. baugisch RT