



8/17/98

CLEARING AND GRUBBING  
EROSION CONTROL FOR  
CONSTRUCTION SHEET 13

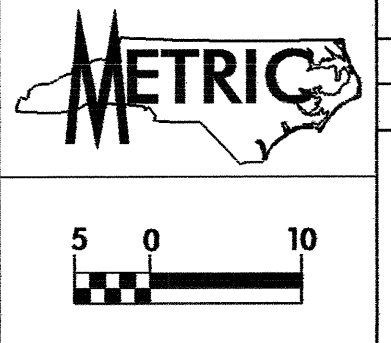

PROJECT REFERENCE NO. R-0513A	SHEET NO. EC-12/CONST.13
R / W SHEET NO.	
ROADWAY DESIGN ENGINEER	HYDRAULICS ENGINEER
CONST. REV.	
R / W REV.	

NOTE:  
PLACE TEMPORARY ROCK SEDIMENT DAMS TYPE- B  
AND TEMPORARY ROCK SILT CHECKS TYPE-A AT  
DRAINAGE OUTLETS.

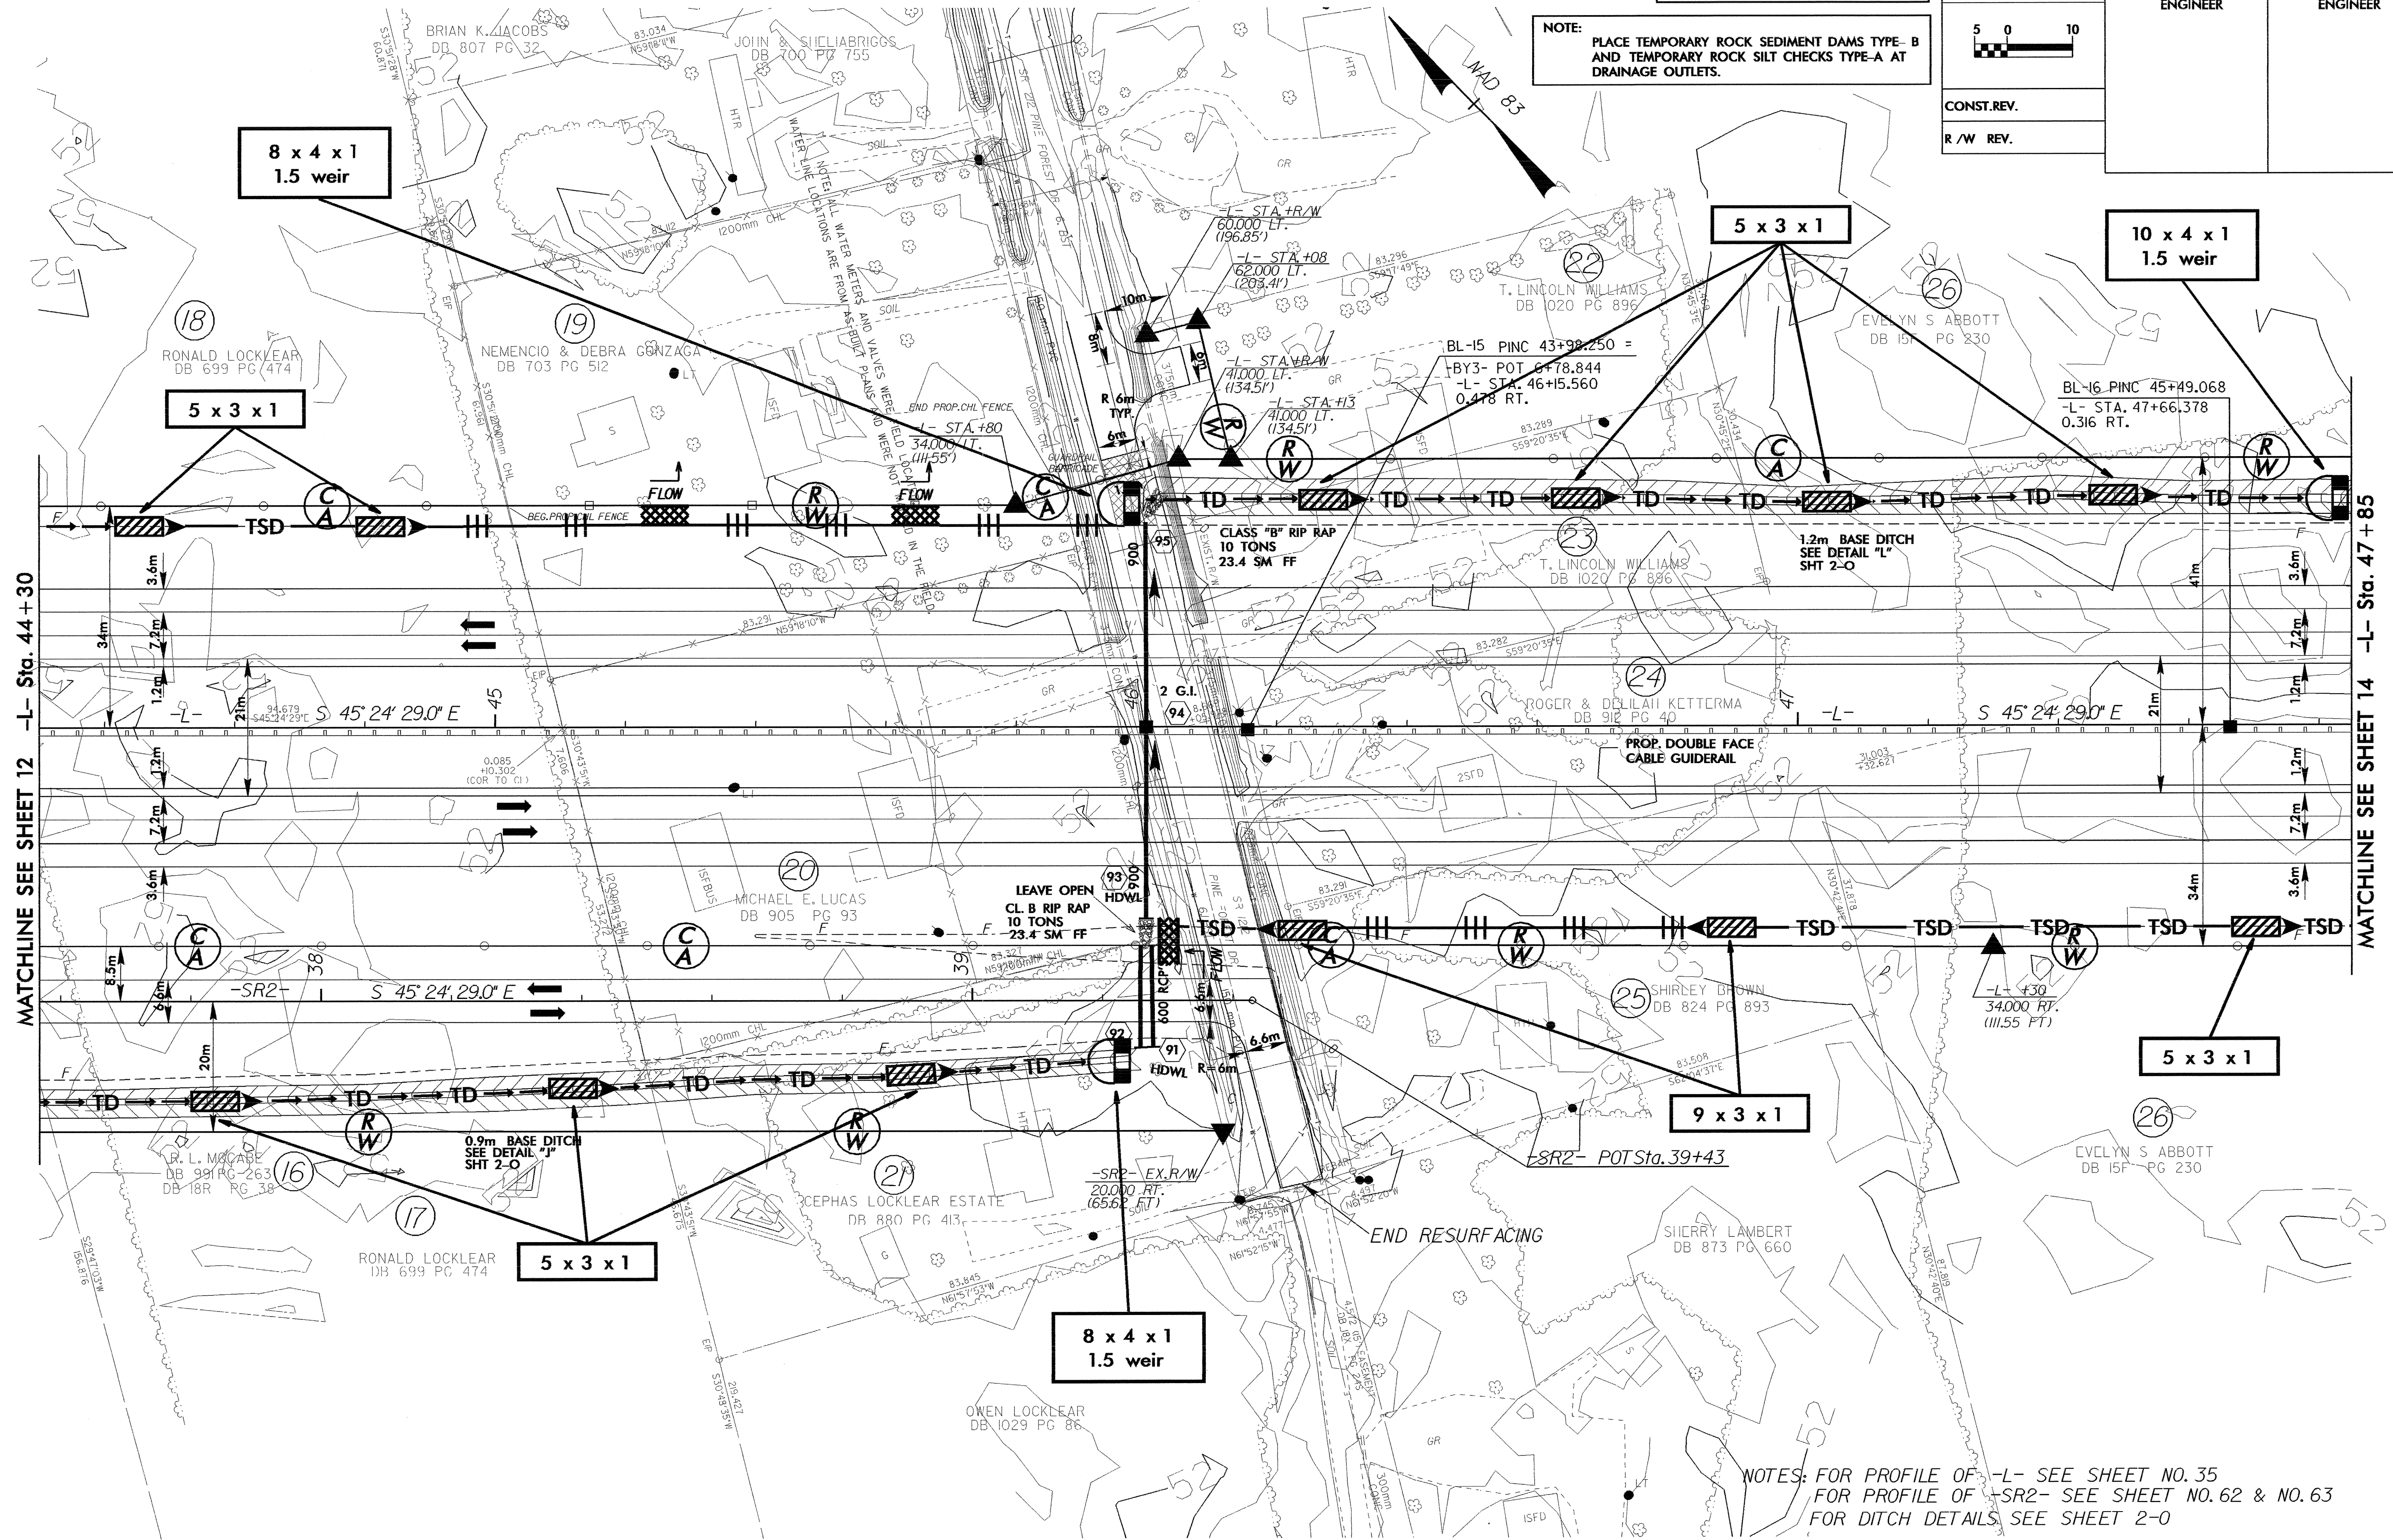

MATCHLINE SEE SHEET 12 -L- Sta. 44+30

MATCHLINE SEE SHEET 14 -L- Sta. 47+85

NOTES: FOR PROFILE OF -L- SEE SHEET NO. 35  
FOR PROFILE OF -SR2- SEE SHEET NO. 62 & NO. 63  
FOR DITCH DETAILS SEE SHEET 2-0