
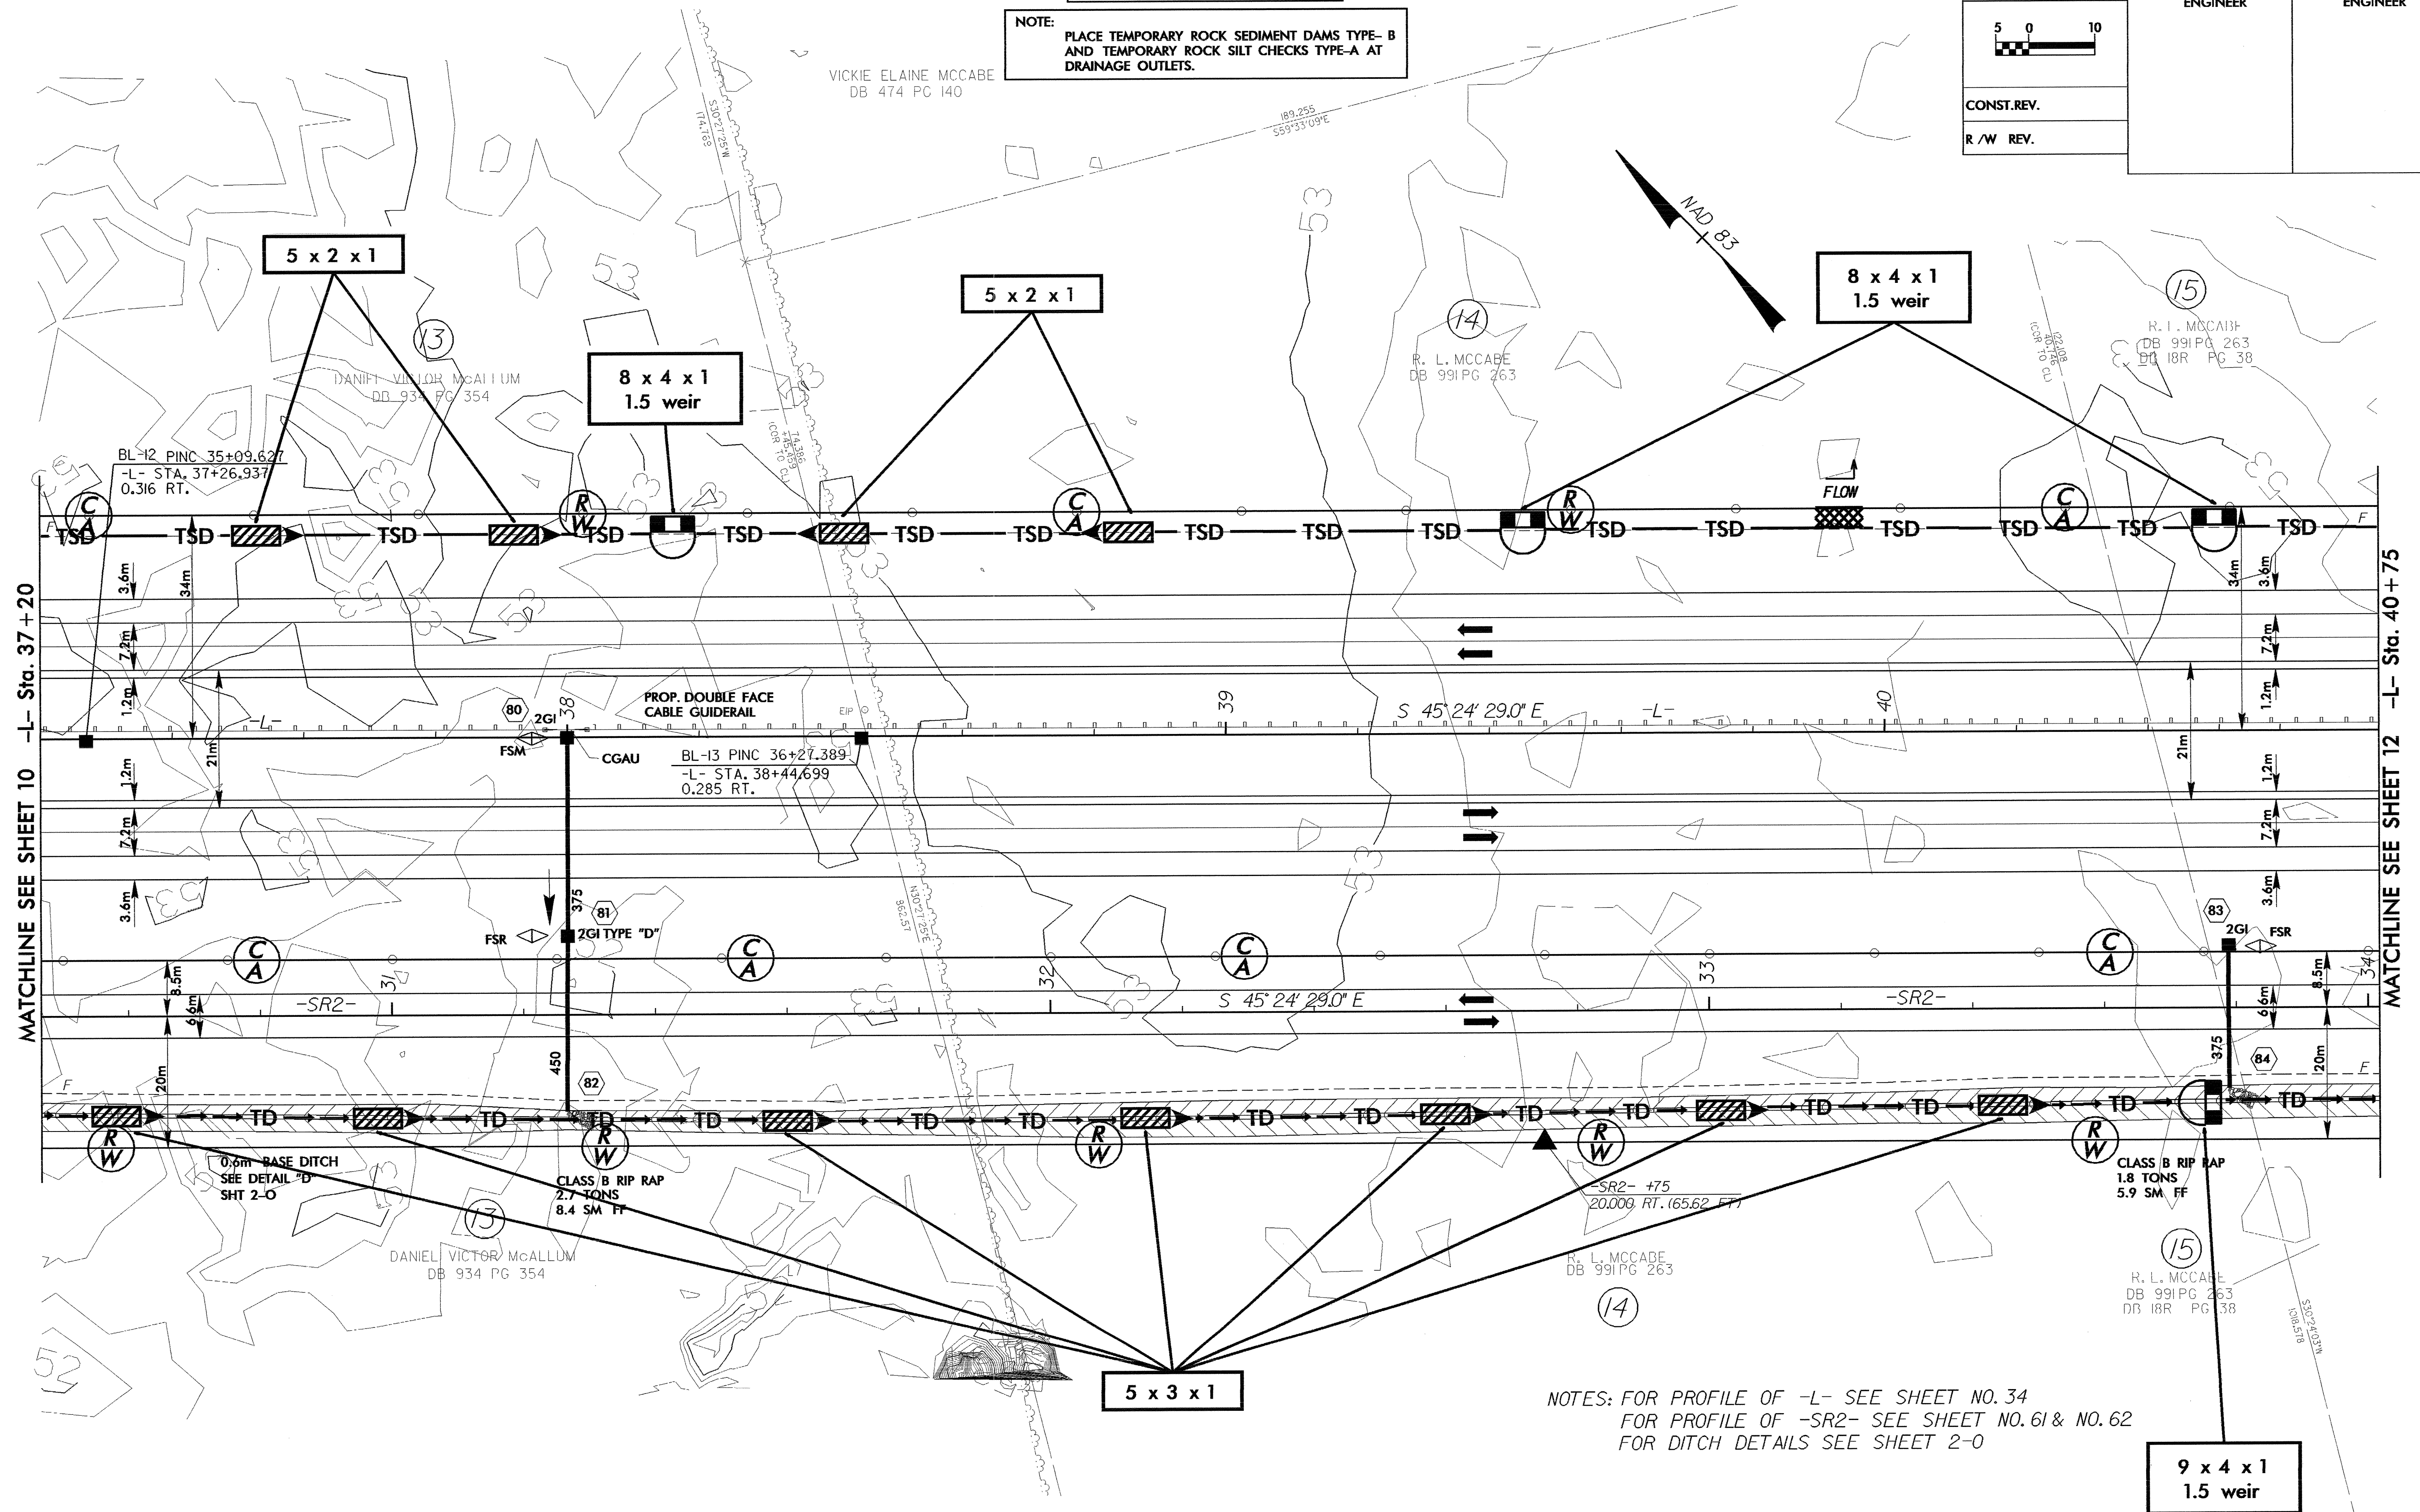


8/17/99
30-SEP-2004 09:11
C:\Users\jacob\Documents\Projects\0513A\0513A.dwg
jacob

CLEARING AND GRUBBING
EROSION CONTROL FOR
CONSTRUCTION SHEET 11

NOTE:
PLACE TEMPORARY ROCK SEDIMENT DAMS TYPE- B
AND TEMPORARY ROCK SILT CHECKS TYPE-A AT
DRAINAGE OUTLETS.

 5 0 10 CONST. REV. R/W REV.	PROJECT REFERENCE NO. R-0513A	SHEET NO. EC-10/CONST.11
	R/W SHEET NO. ROADWAY DESIGN ENGINEER	HYDRAULICS ENGINEER



NOTES: FOR PROFILE OF -L- SEE SHEET NO. 34
FOR PROFILE OF -SR2- SEE SHEET NO. 61 & NO. 62
FOR DITCH DETAILS SEE SHEET 2-0

MATCHLINE SEE SHEET 10 -L- Sta. 37+20

MATCHLINE SEE SHEET 12 -L- Sta. 40+75