





PROJECT REFERENCE NO. R-0513BA		SHEET NO. EC-28/CONST.26	
R/W SHEET NO.			
ROADWAY DESIGN ENGINEER		HYDRAULICS ENGINEER	
CONST. REV.			
R/W REV.			

 

CLEARING AND GRUBBING
EROSION CONTROL FOR
CONSTRUCTION SHEET 26

NOTE:
PLACE TEMPORARY ROCK SEDIMENT DAMS TYPE- B
AND TEMPORARY ROCK SILT CHECKS TYPE-A AT
DRAINAGE OUTLETS.

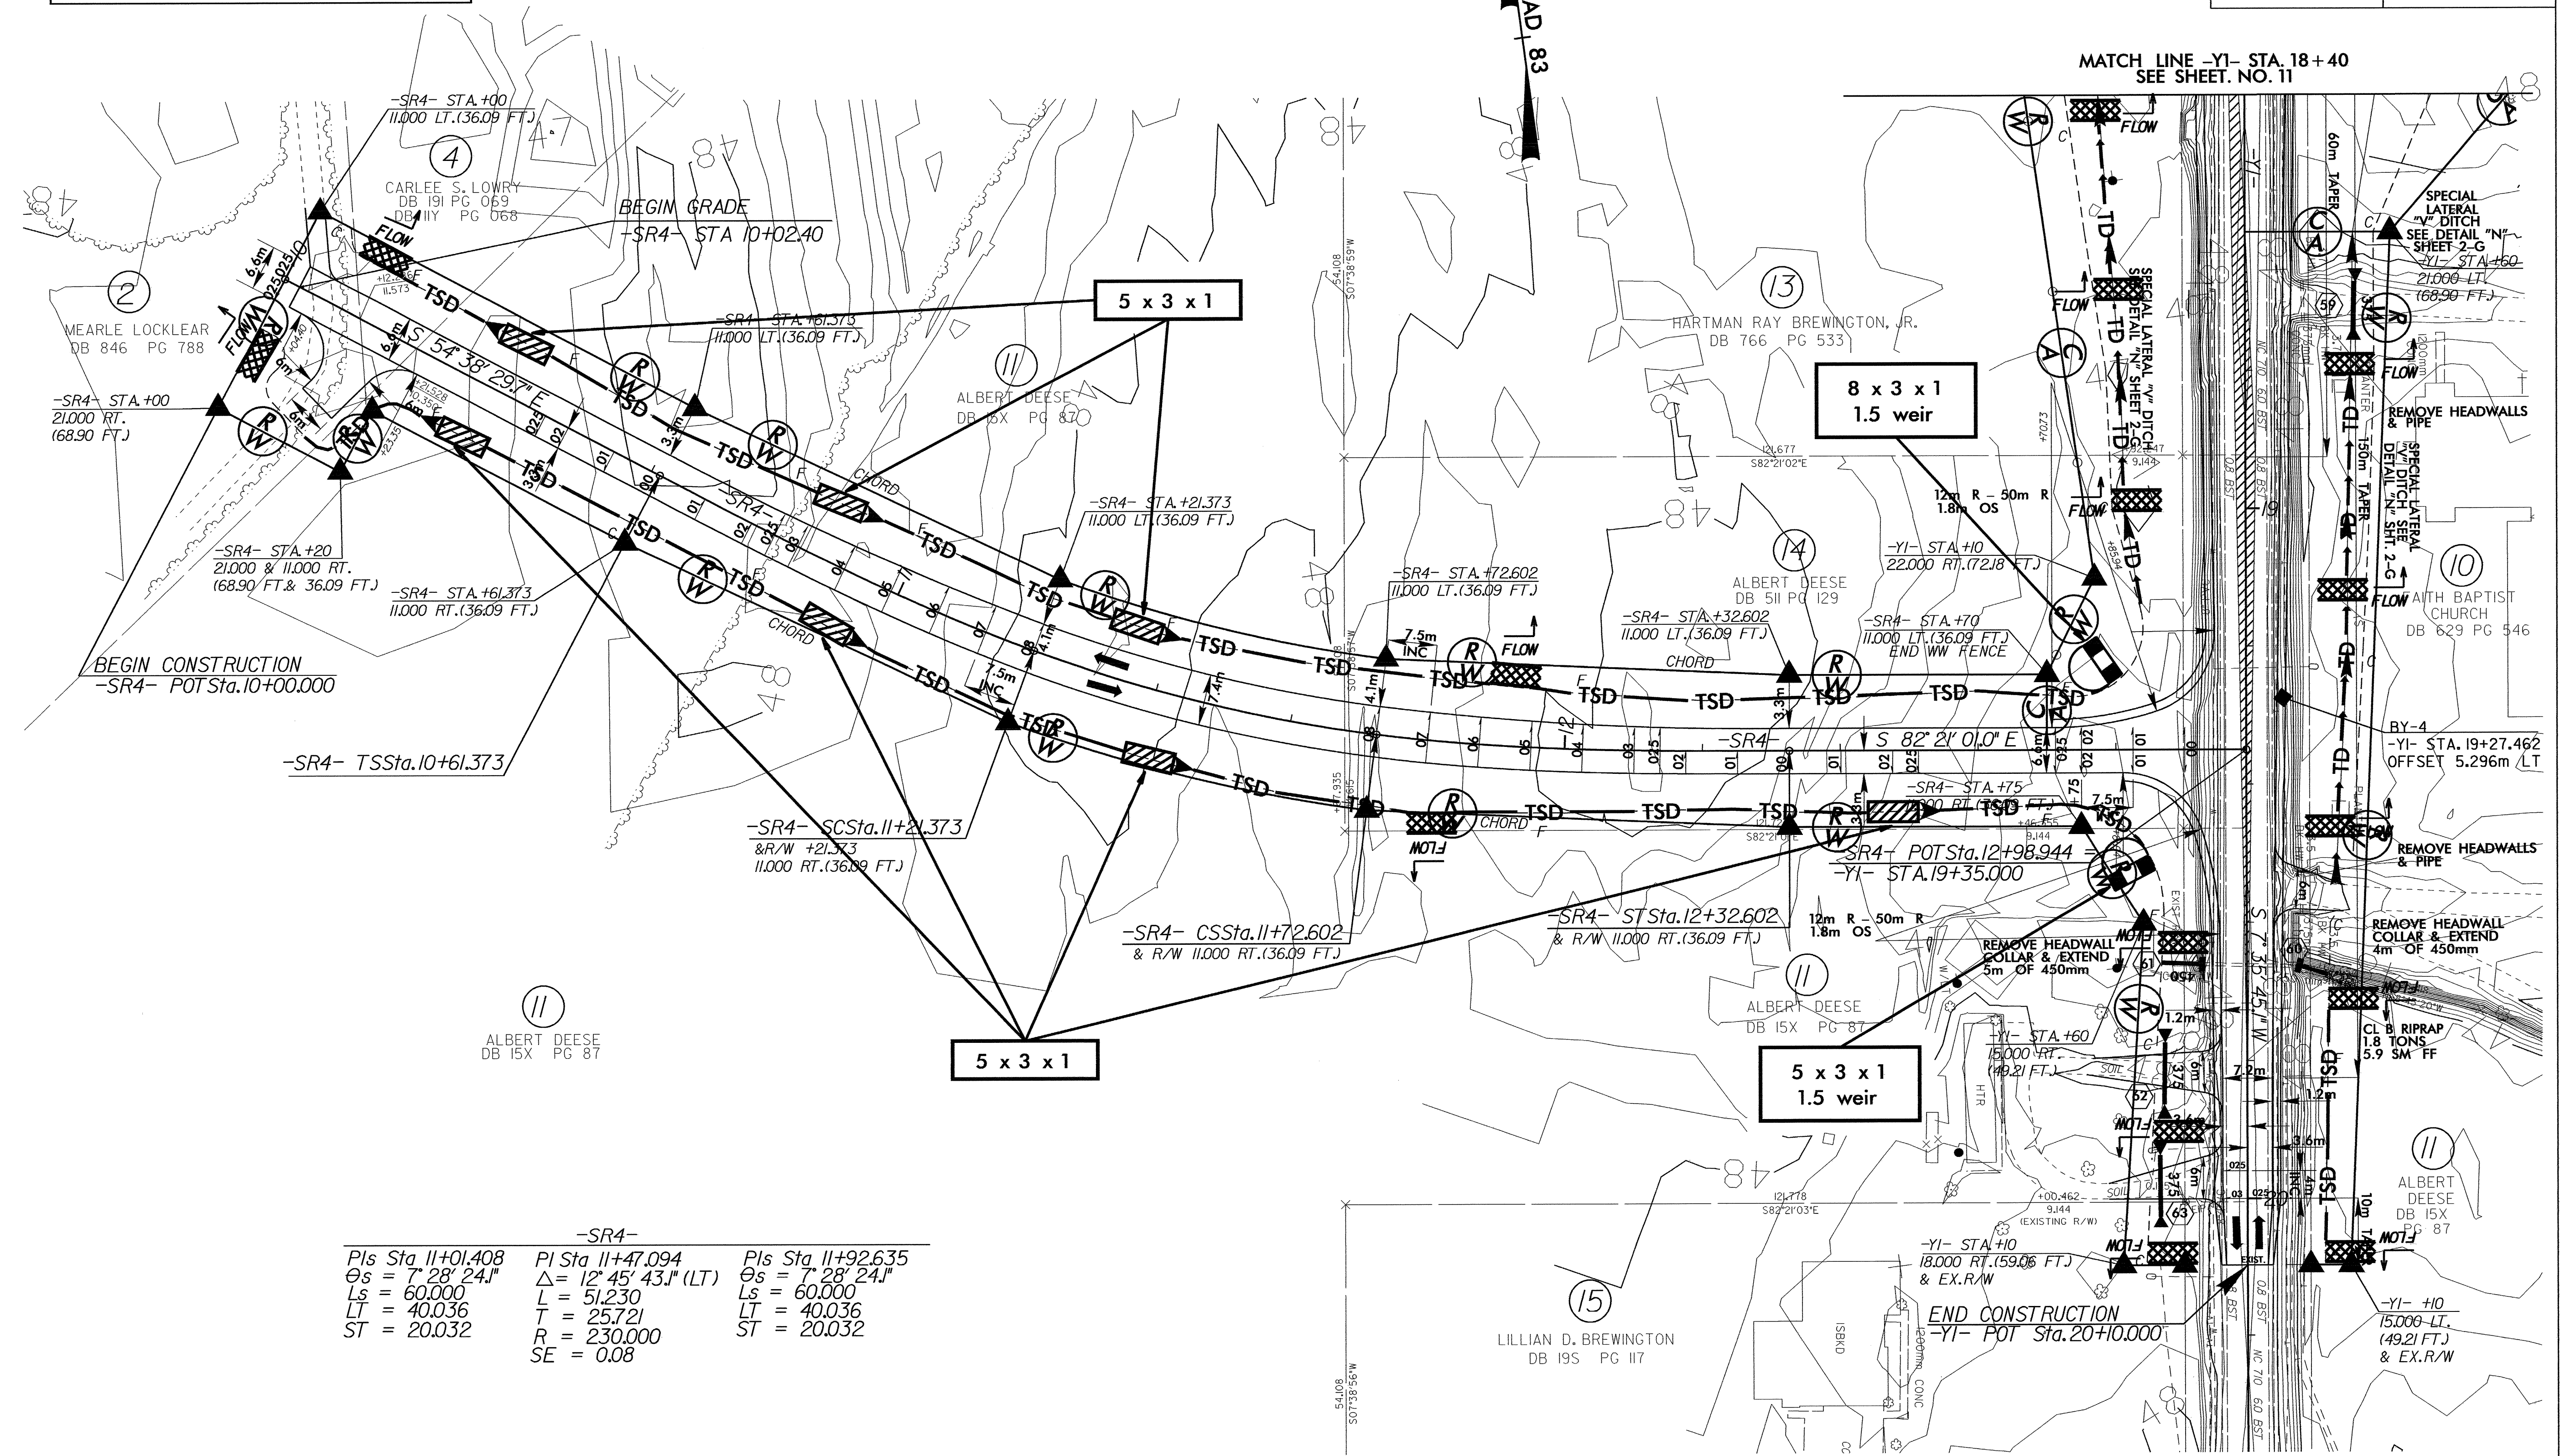

-SR4-		
Pls Sta 11+01.408	Pls Sta 11+47.094	Pls Sta 11+92.635
$\theta_s = 7' 28' 24.1''$	$\Delta = 12' 45' 43.1''$ (LT)	$\theta_s = 7' 28' 24.1''$
$L_s = 60.000$	$L = 51.230$	$L_s = 60.000$
$LT = 40.036$	$T = 25.721$	$LT = 40.036$
$ST = 20.032$	$R = 230.000$	$ST = 20.032$
	$SE = 0.08$	

NOTE: FOR PROFILE OF -SR4-, SEE SHEET NO. 47
FOR PROFILE OF -YI-, SEE SHEET NO. 37 & NO. 38