



CLEARING AND GRUBBING  
EROSION CONTROL FOR  
CONSTRUCTION SHEET 24

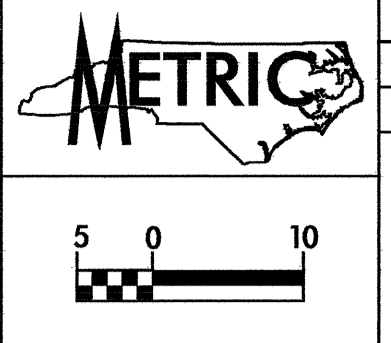

PROJECT REFERENCE NO. R-0513BA	SHEET NO. EC-25/CONST.24
R/W SHEET NO.	
ROADWAY DESIGN ENGINEER	HYDRAULICS ENGINEER
CONST. REV.	
R/W REV.	

NOTE:  
PLACE TEMPORARY ROCK SEDIMENT DAMS TYPE-B  
AND TEMPORARY ROCK SILT CHECKS TYPE-A AT  
DRAINAGE OUTLETS.

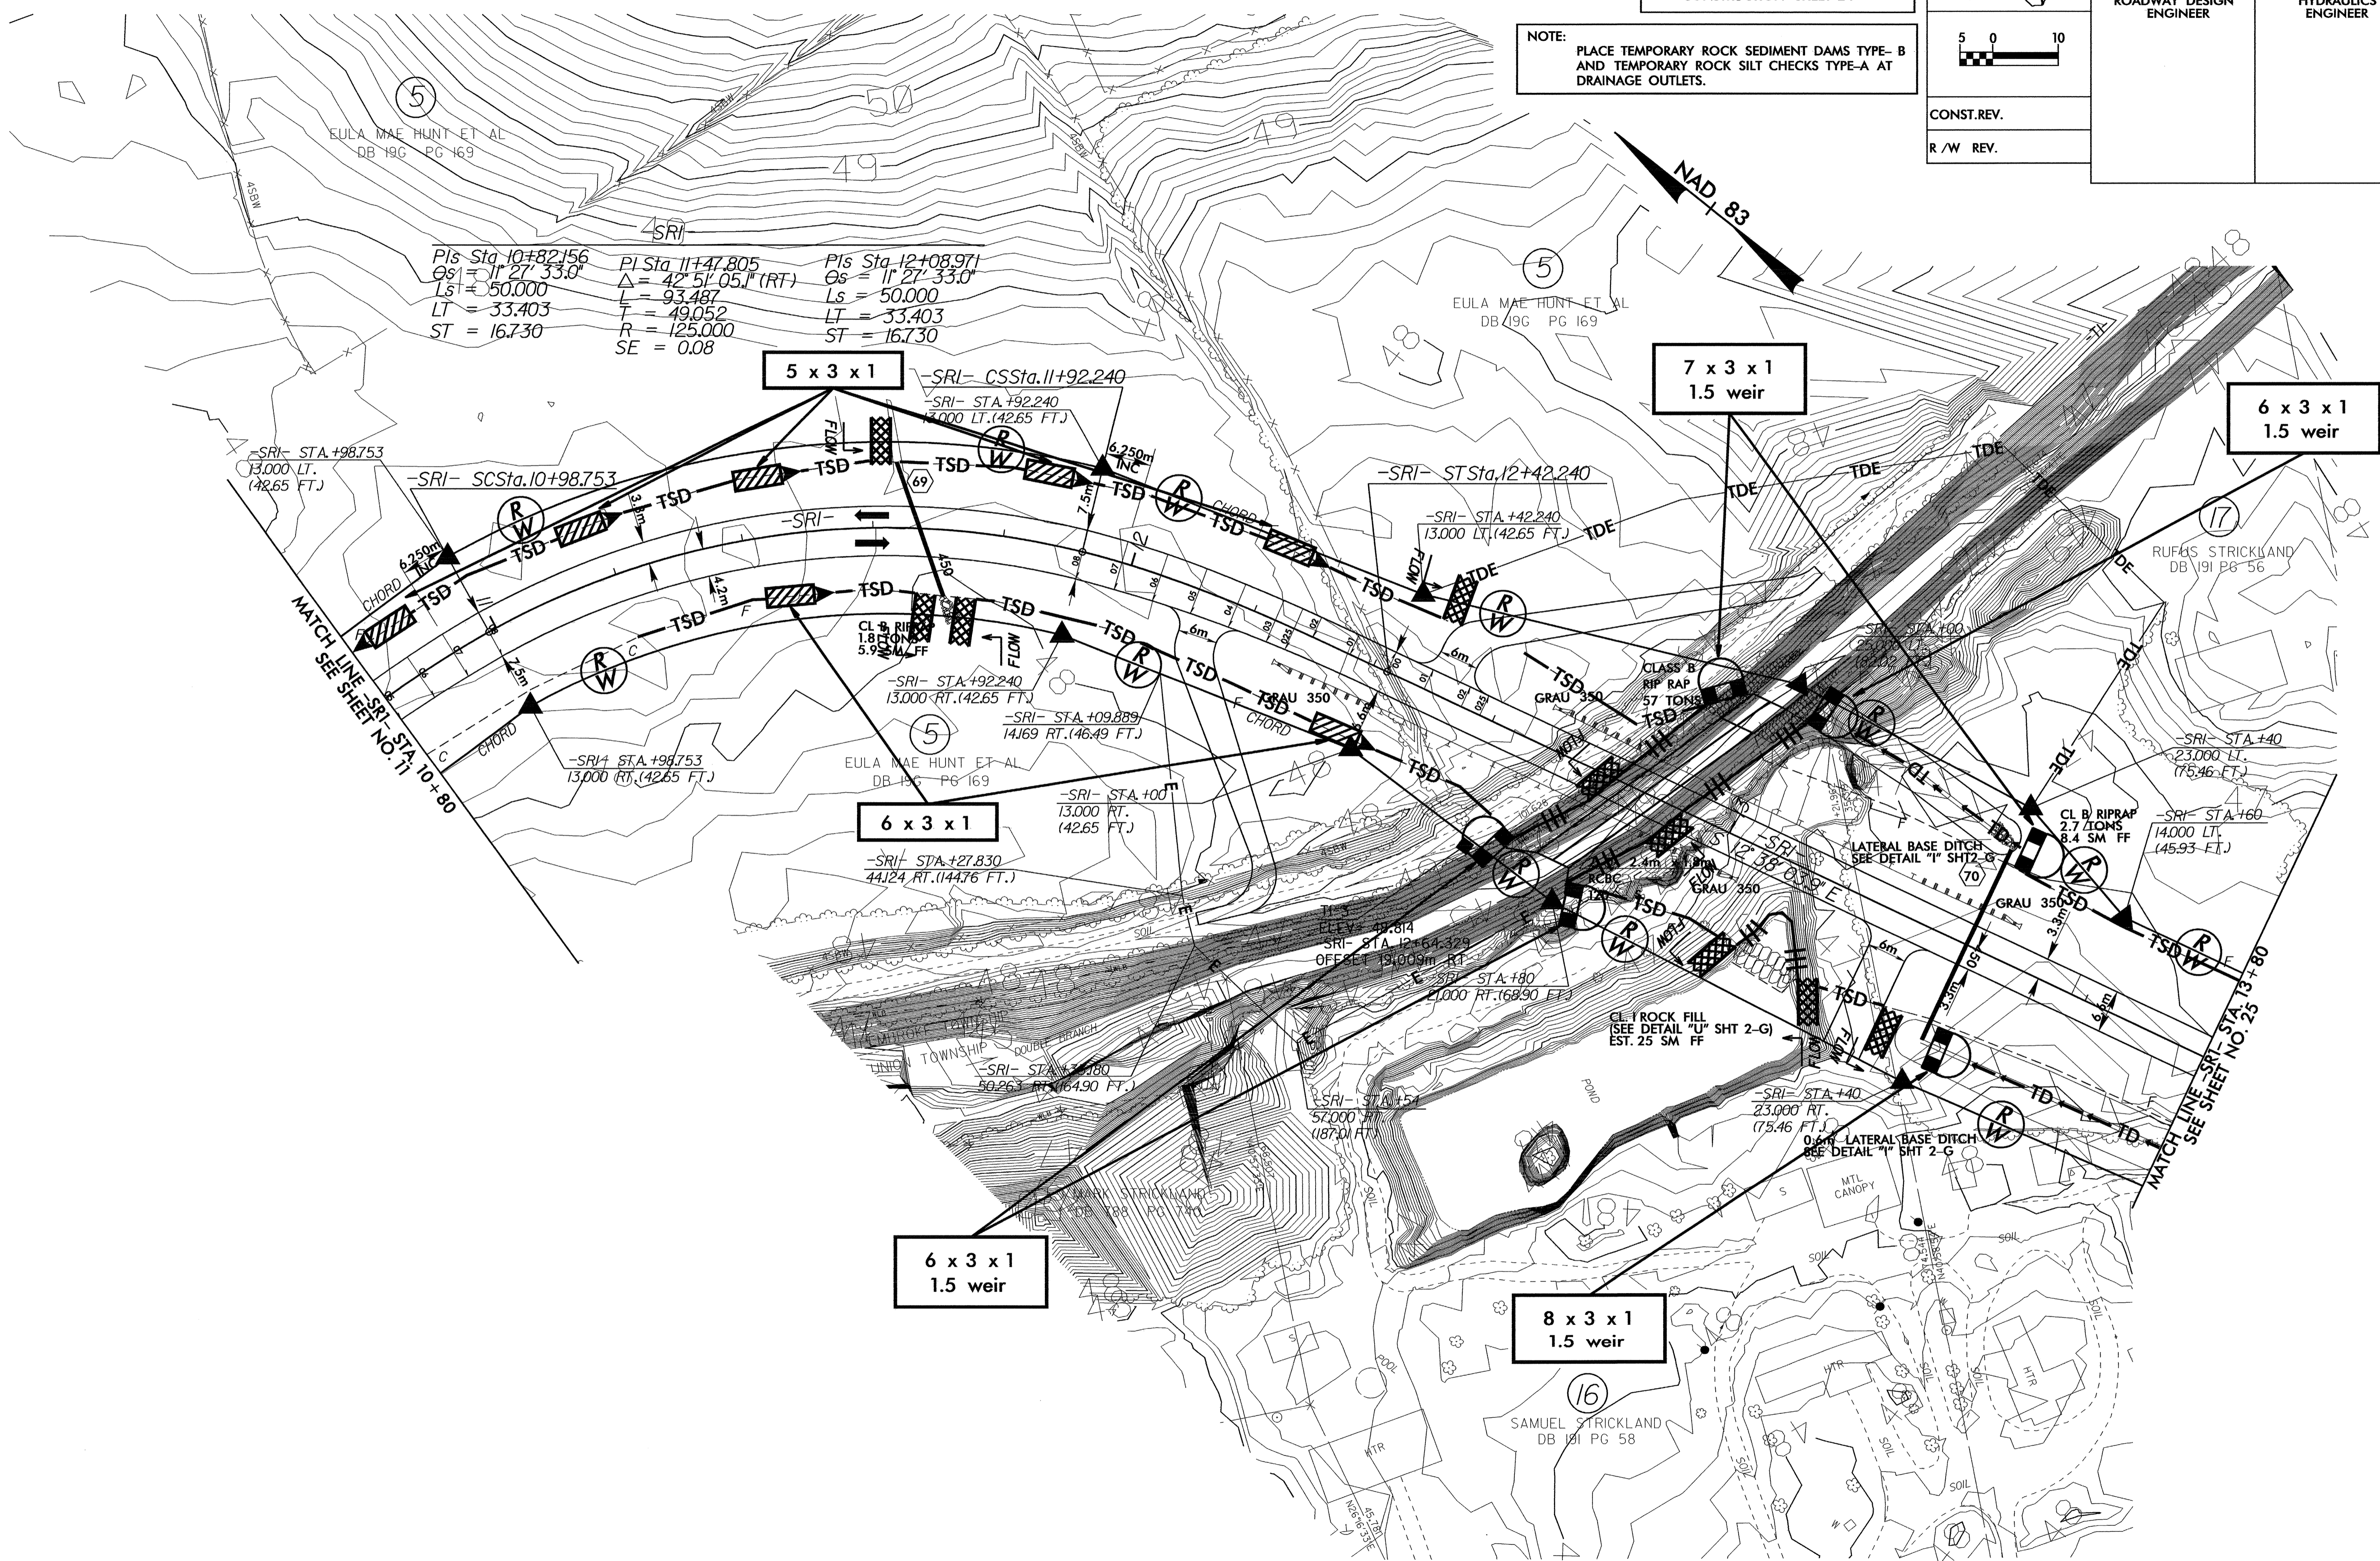

$PIs\ Sta\ 10+82.156$   
 $Os = 11' 27" 33.0"$   
 $Ls = 50.000$   
 $LT = 33.403$   
 $ST = 16.730$

$PI\ Sta\ 11+47.805$   
 $\Delta = 42' 51" 05.1" (RT)$   
 $L = 93.487$   
 $T = 49.052$   
 $R = 125.000$   
 $SE = 0.08$

$PIs\ Sta\ 12+08.971$   
 $Os = 11' 27" 33.0"$   
 $Ls = 50.000$   
 $LT = 33.403$   
 $ST = 16.730$

MATCH LINE SRI STA 10+80

MATCH LINE SRI STA 17+80

NOTE: FOR PROFILE OF -SRI- SEE SHEET NO. 42  
FOR CULVERT PLANS AND DIVERSION CHANNEL PLANS  
SEE SHEET C - C