

8/17/99

METRIC


5 0 10

CONST. REV.
R/W REV.

PROJECT REFERENCE NO. R-0513BA	SHEET NO. EC-19/CONST.18
R/W SHEET NO.	
ROADWAY DESIGN ENGINEER	HYDRAULICS ENGINEER

CLEARING AND GRUBBING
EROSION CONTROL FOR
CONSTRUCTION SHEET 18

NOTE:
PLACE TEMPORARY ROCK SEDIMENT DAMS TYPE-B
AND TEMPORARY ROCK SILT CHECKS TYPE-A AT
DRAINAGE OUTLETS.

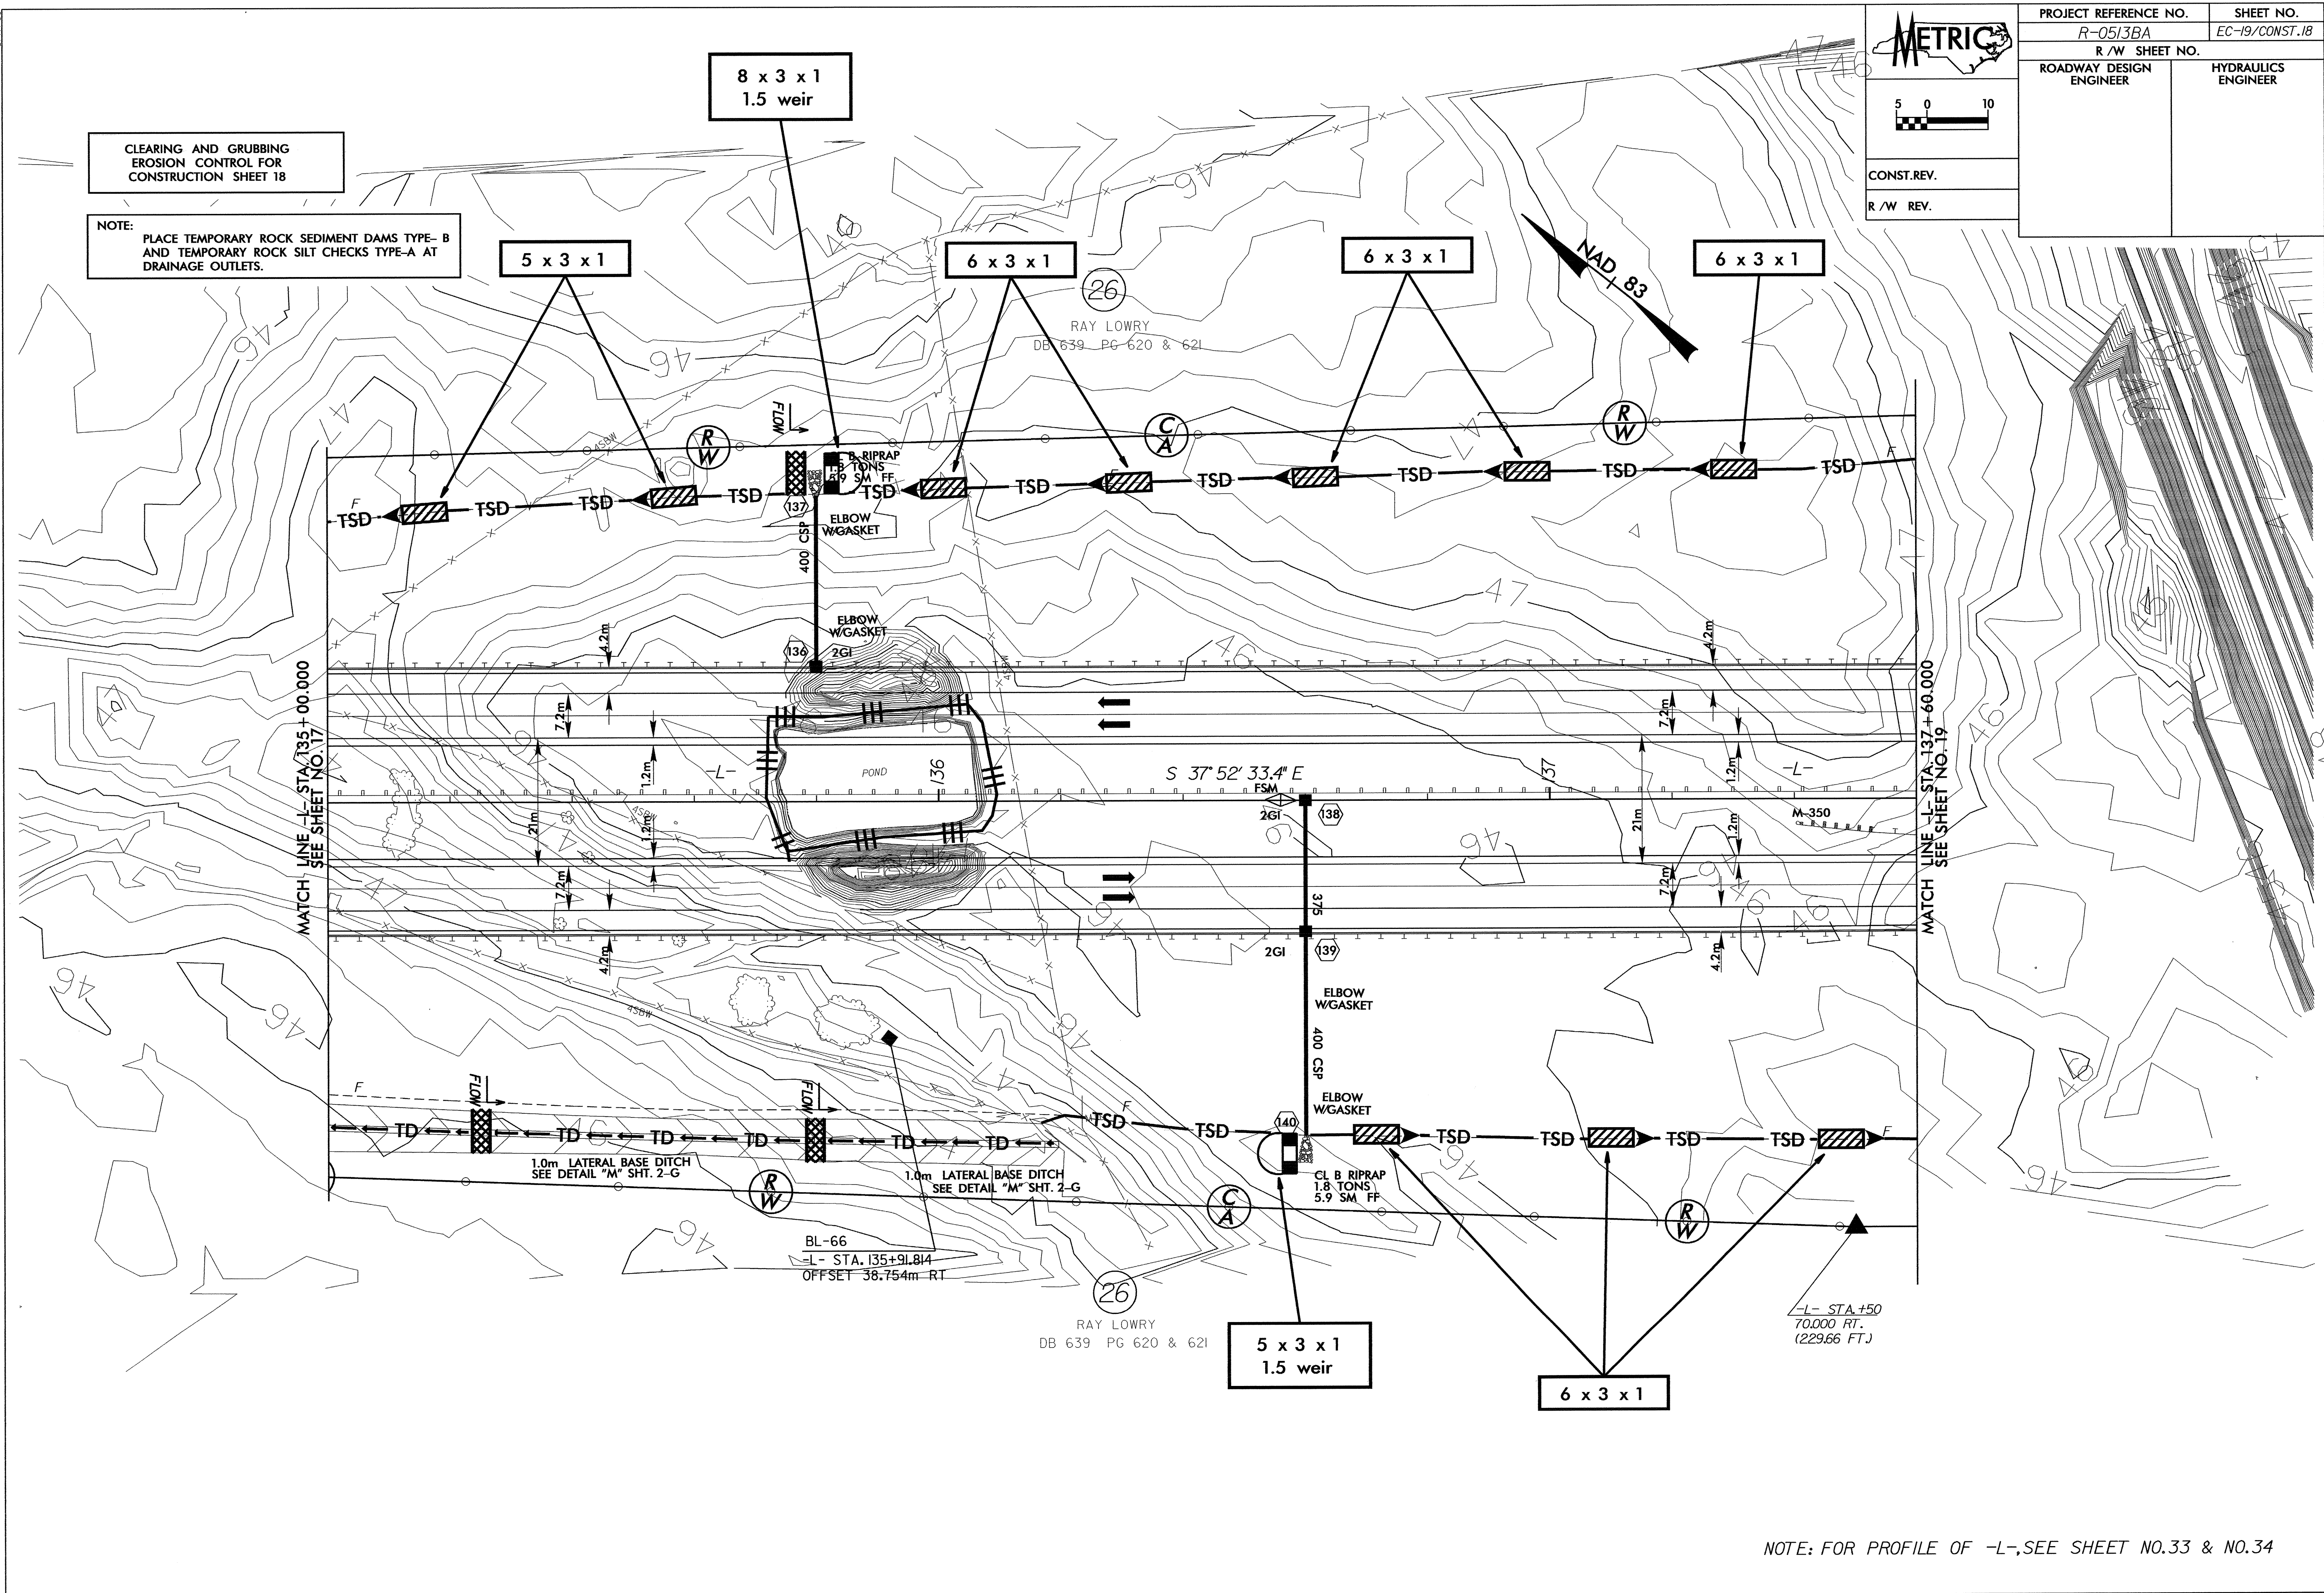

NOTE: FOR PROFILE OF -L-, SEE SHEET NO.33 & NO.34