

 5 0 10	PROJECT REFERENCE NO.	SHEET NO.
	R-05/3BA	EC-18/CONST.17
CONST. REV.	R/W SHEET NO.	HYDRAULICS ENGINEER
R/W REV.	ROADWAY DESIGN ENGINEER	

CLEARING AND GRUBBING  
EROSION CONTROL FOR  
CONSTRUCTION SHEET 17

NOTE:  
PLACE TEMPORARY ROCK SEDIMENT DAMS TYPE-B  
AND TEMPORARY ROCK SILT CHECKS TYPE-A AT  
DRAINAGE OUTLETS.

MATCH LINE -L- STA. 131+40.000  
SEE SHEET NO. 17

MATCH LINE -L- STA. 135+00.000  
SEE SHEET NO. 18

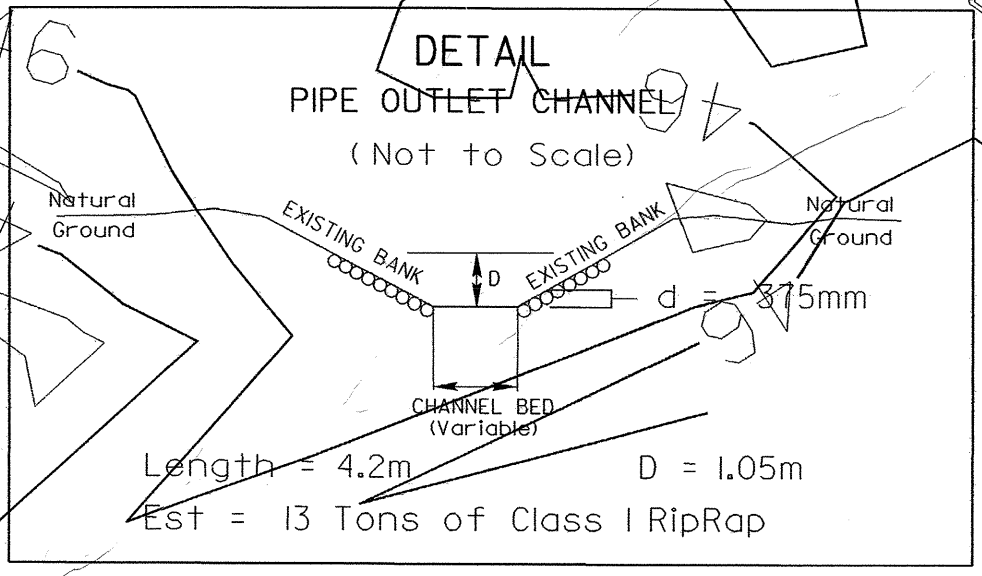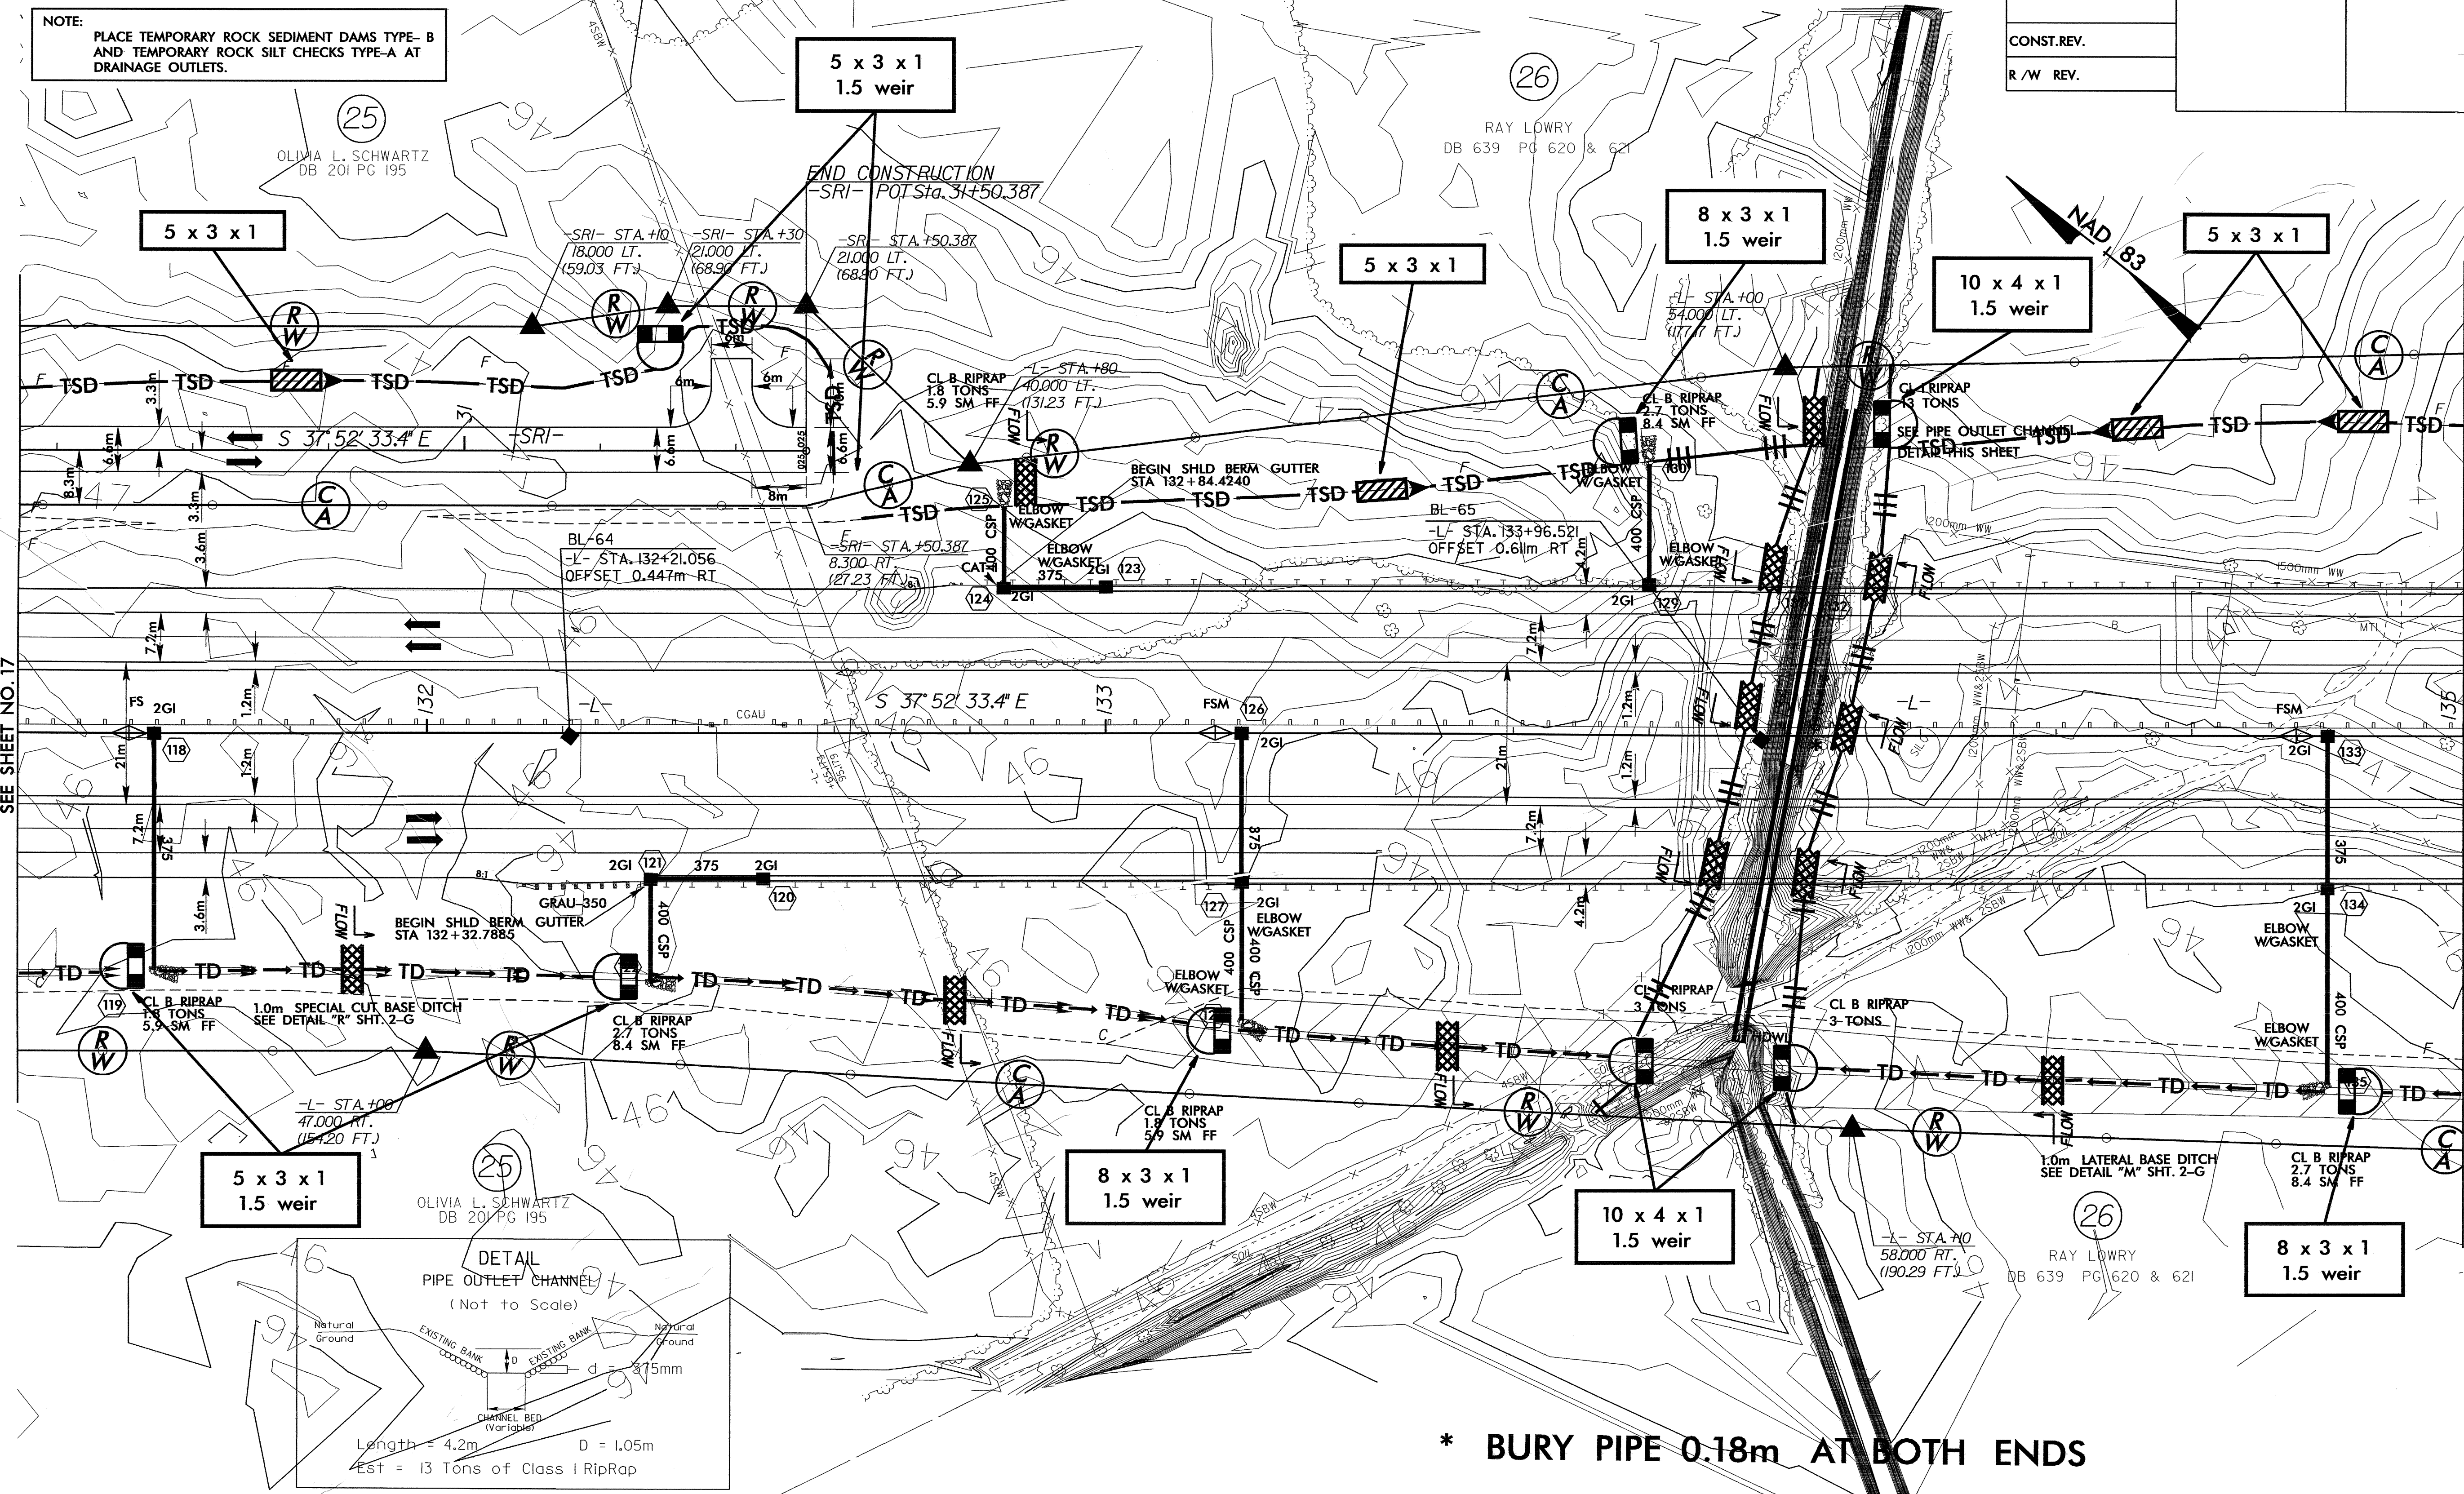

**\* BURY PIPE 0.18m AT BOTH ENDS**

NOTE: FOR PROFILE OF -L-, SEE SHEET NO. 33  
FOR PROFILE OF -SRI-, SEE SHEET NO. 44