


8.07.99



PROJECT REFERENCE NO. R-0513BA	SHEET NO. EC-17/CONST.16
R/W SHEET NO.	HYDRAULICS ENGINEER
ROADWAY DESIGN ENGINEER	
CONST. REV.	
R/W REV.	

 


CLEARING AND GRUBBING
EROSION CONTROL FOR
CONSTRUCTION SHEET 16

NOTE:
PLACE TEMPORARY ROCK SEDIMENT DAMS TYPE-B
AND TEMPORARY ROCK SILT CHECKS TYPE-A AT
DRAINAGE OUTLETS.

MATCH LINE -L- STA. 127+90.000
SEE SHEET NO. 15

MATCH LINE -L- STA. 131+40.000
SEE SHEET NO. 17

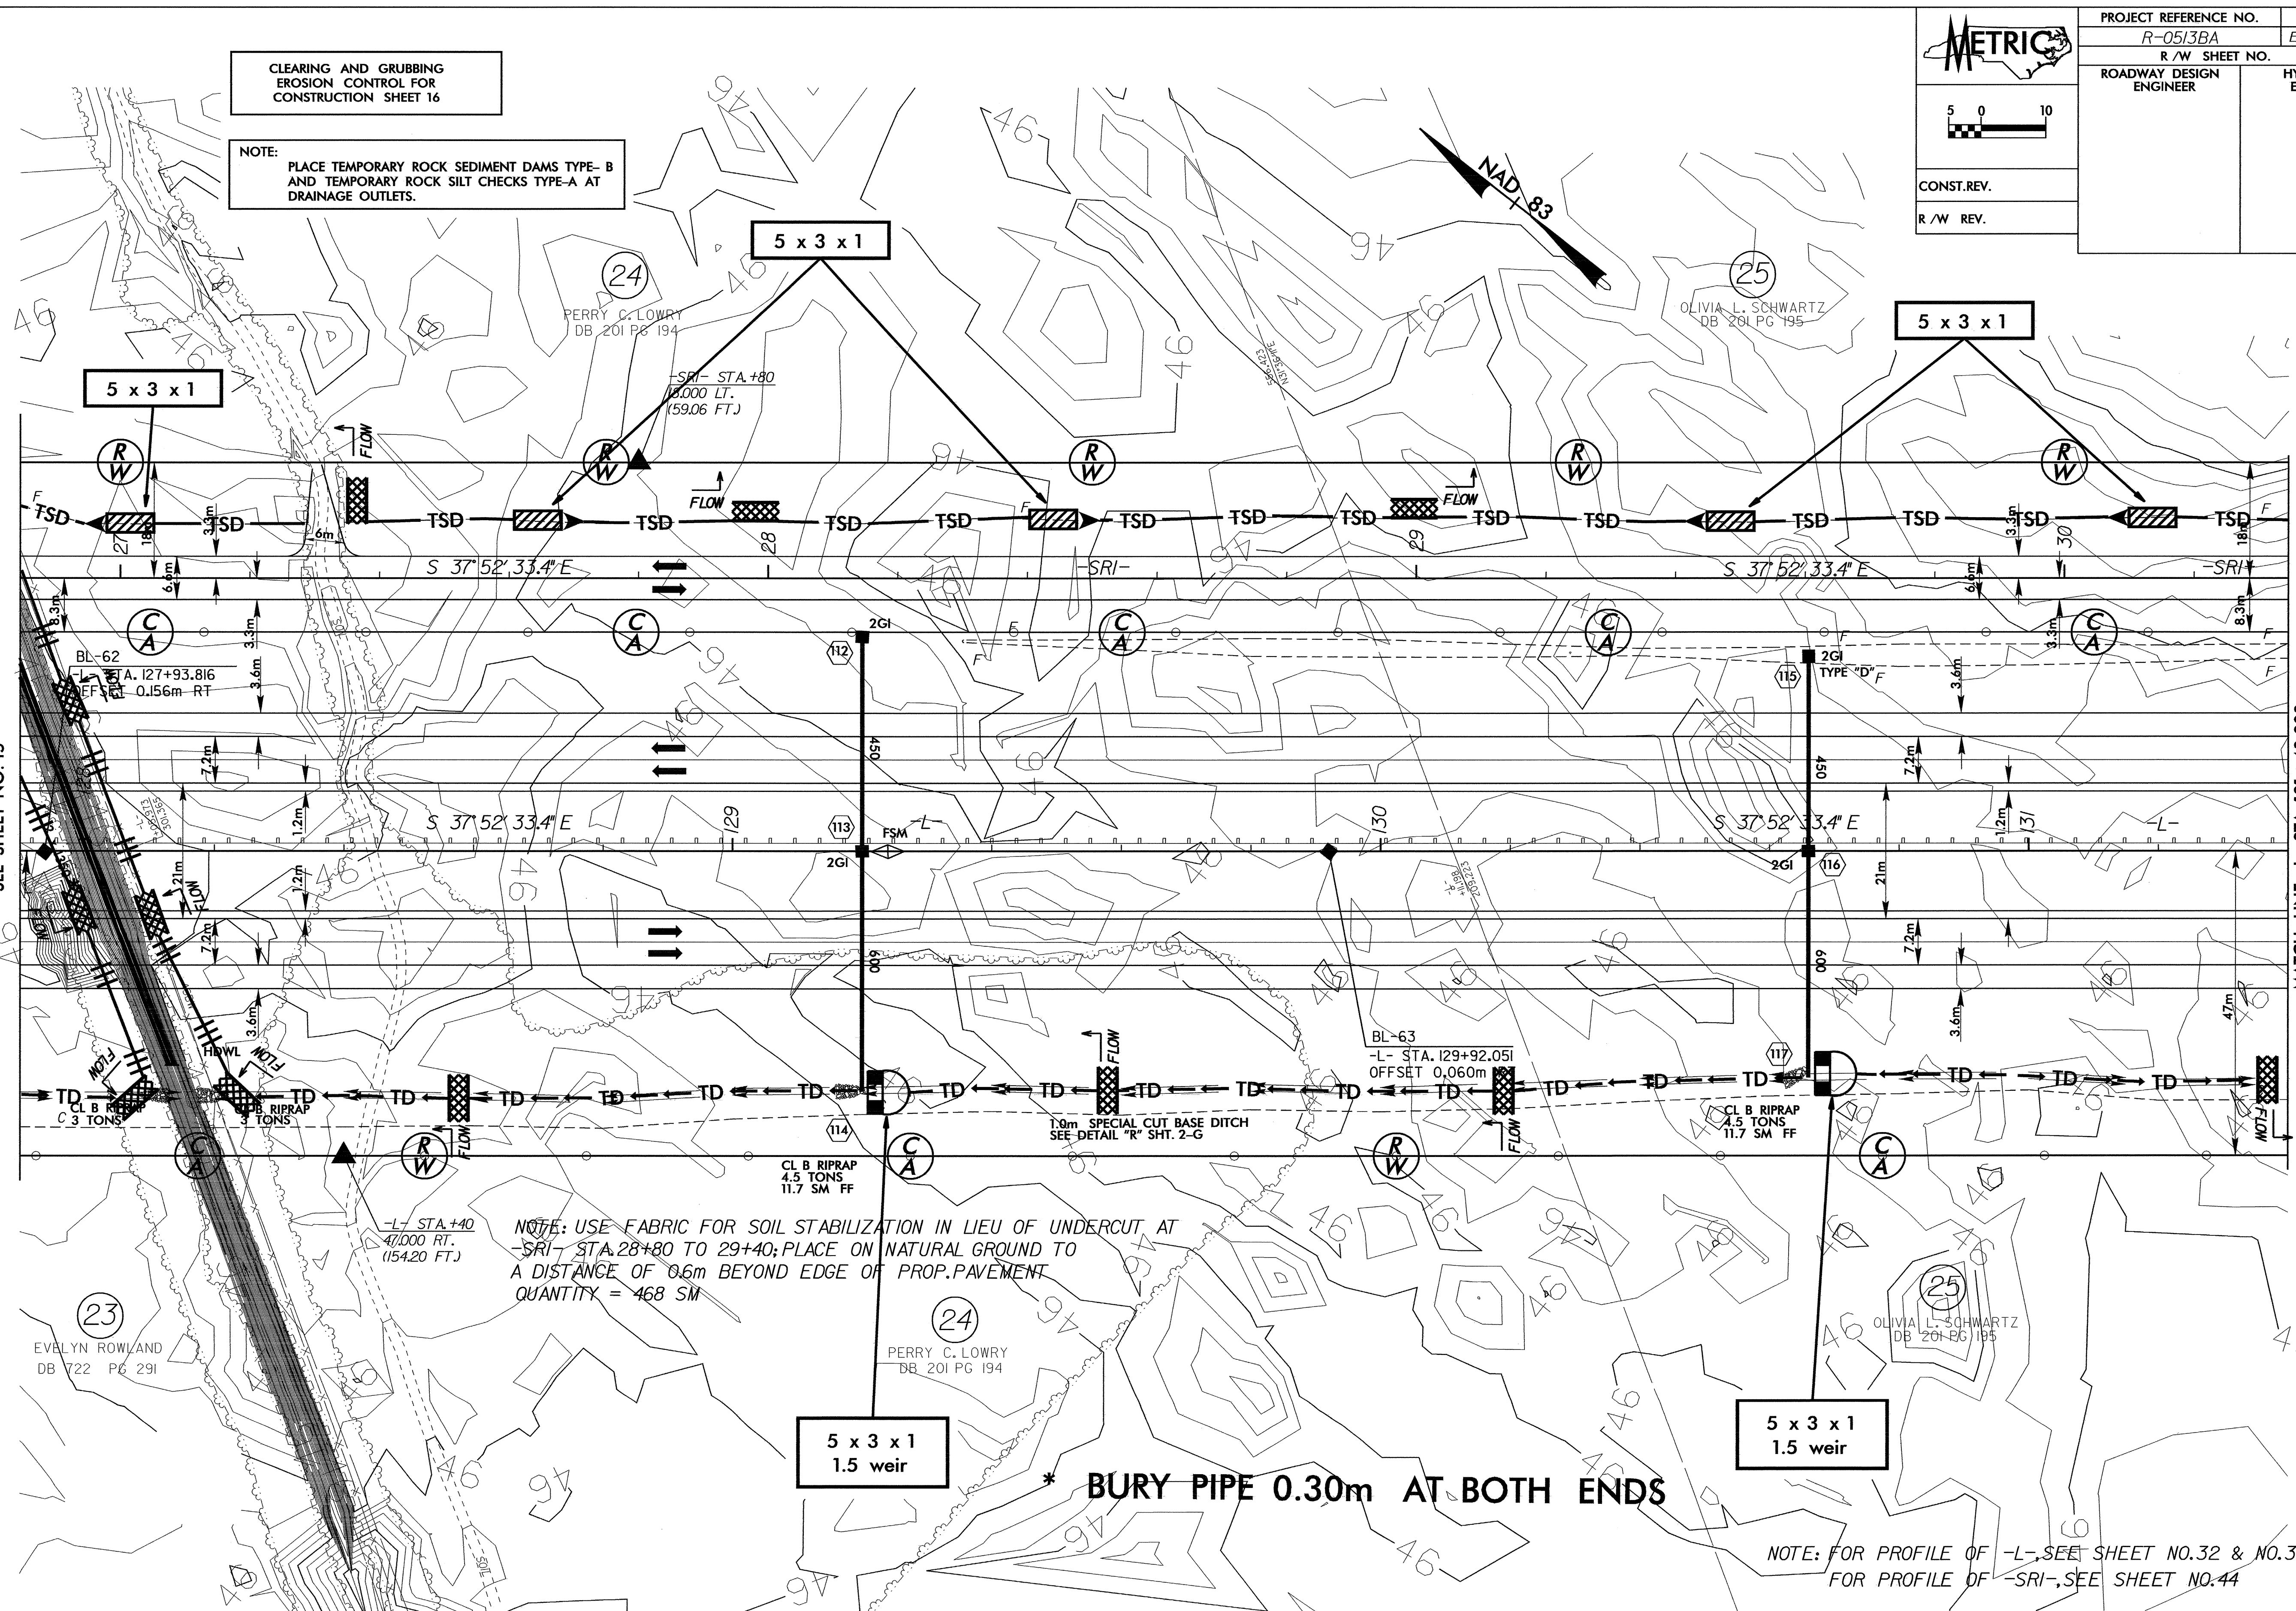

NOTE: USE FABRIC FOR SOIL STABILIZATION IN LIEU OF UNDERCUT AT
-SRI- STA. 28+80 TO 29+40; PLACE ON NATURAL GROUND TO
A DISTANCE OF 0.6m BEYOND EDGE OF PROP. PAVEMENT
QUANTITY = 468 SM

5 x 3 x 1
1.5 weir

5 x 3 x 1
1.5 weir

* BURY PIPE 0.30m AT BOTH ENDS

NOTE: FOR PROFILE OF -L-, SEE SHEET NO. 32 & NO. 33
FOR PROFILE OF -SRI-, SEE SHEET NO. 44