


8.07/98

CLEARING AND GRUBBING  
EROSION CONTROL FOR  
CONSTRUCTION SHEET 13



PROJECT REFERENCE NO. R-0513BA	SHEET NO. EC-13/CONST.13
R/W SHEET NO.	HYDRAULICS ENGINEER
ROADWAY DESIGN ENGINEER	
CONST. REV.	
R/W REV.	


NOTE:  
PLACE TEMPORARY ROCK SEDIMENT DAMS TYPE- B  
AND TEMPORARY ROCK SILT CHECKS TYPE-A AT  
DRAINAGE OUTLETS.

 

DB 16V PG 223

MATCH LINE -L- STA. 117 + 10.000  
SEE SHEET NO. 12

MATCH LINE -L- STA. 120 + 70.000  
SEE SHEET NO. 14

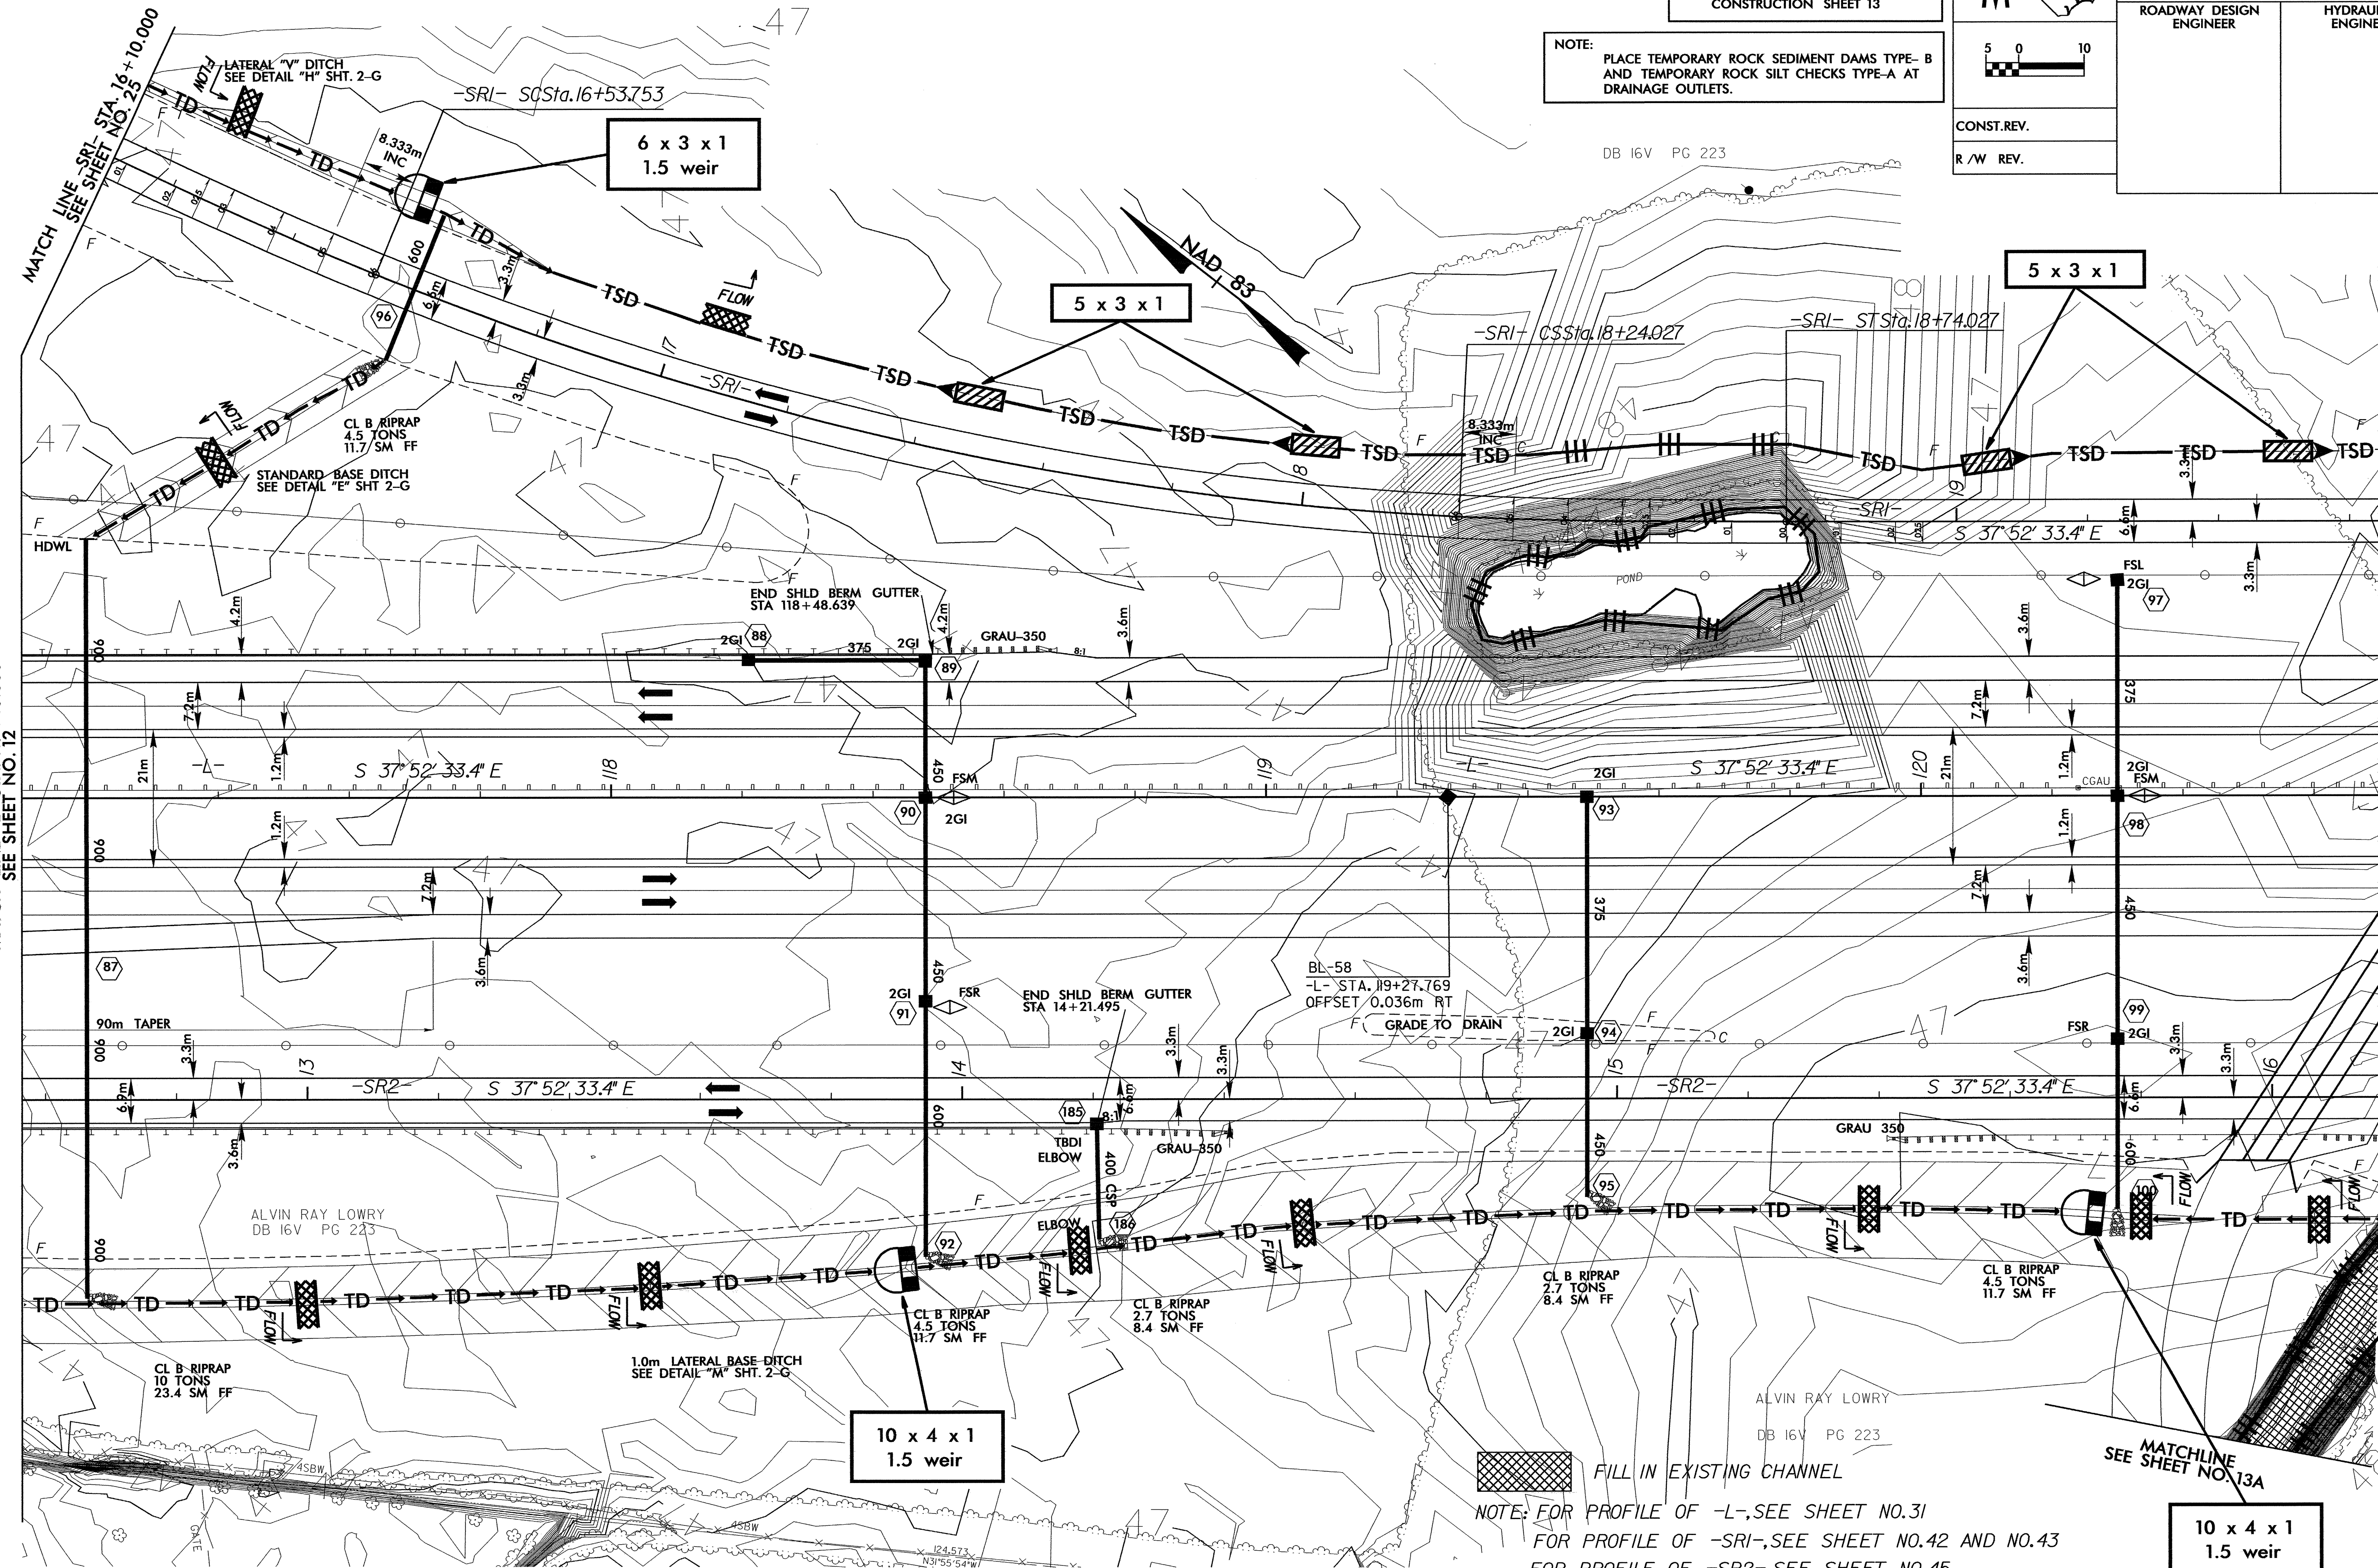

FILL IN EXISTING CHANNEL

NOTE: FOR PROFILE OF -L-, SEE SHEET NO. 31  
 FOR PROFILE OF -SR1-, SEE SHEET NO. 42 AND NO. 43  
 FOR PROFILE OF -SR2-, SEE SHEET NO. 45  
 FOR CULVERT PLANS AND CHANNEL RELOCATION SEE SHEET C - C

MATCHLINE  
SEE SHEET NO. 13A