


8.17.93  
mlaugasch AT

CLEARING AND GRUBBING  
EROSION CONTROL FOR  
CONSTRUCTION SHEET 7




PROJECT REFERENCE NO. R-05/3BA	SHEET NO. EC-6/CONST.7
R/W SHEET NO.	
ROADWAY DESIGN ENGINEER	HYDRAULICS ENGINEER
CONST.REV.	
R/W REV.	

NOTE:  
PLACE TEMPORARY ROCK SEDIMENT DAMS TYPE- B  
AND TEMPORARY ROCK SILT CHECKS TYPE-A AT  
DRAINAGE OUTLETS.

 

3  
WILLIAM D. OXENDINE  
DB 16B PG 158

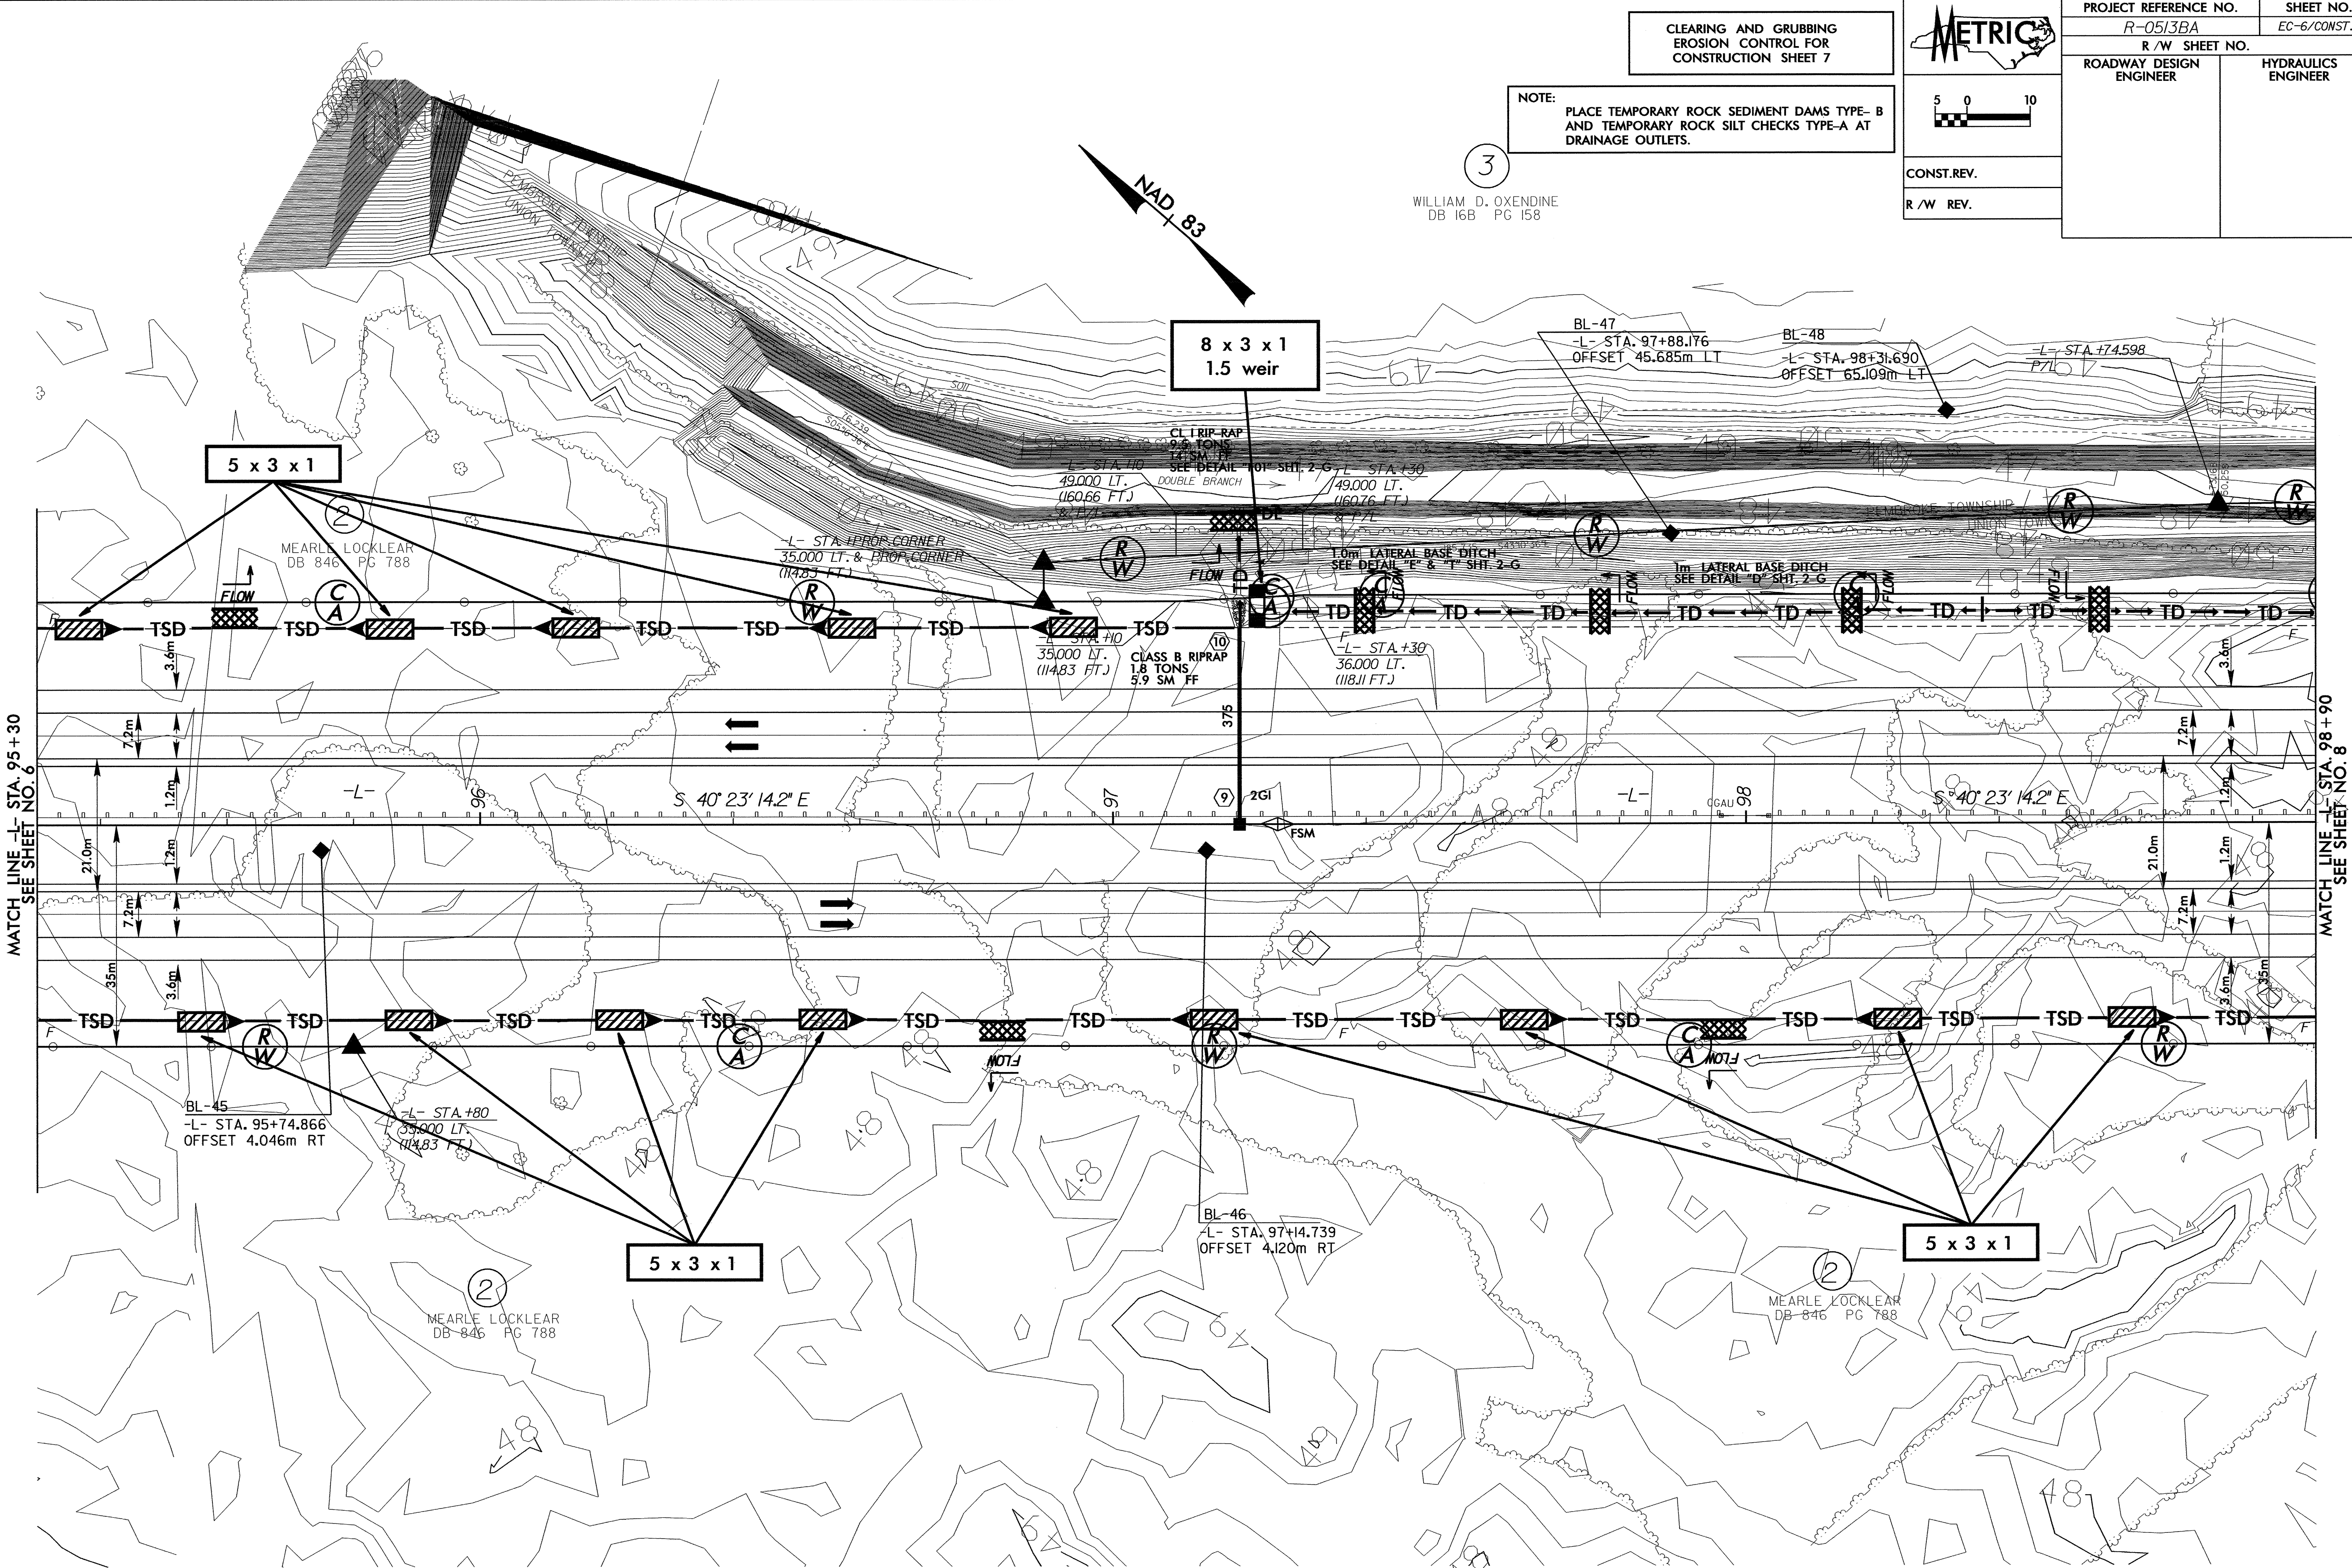

MATCH LINE -L- STA. 95+30  
SEE SHEET NO. 6

MATCH LINE -L- STA. 98+90  
SEE SHEET NO. 8

NOTE: FOR PROFILE OF -L-, SEE SHEET NO.28