



FRAMING PLAN
SPAN A

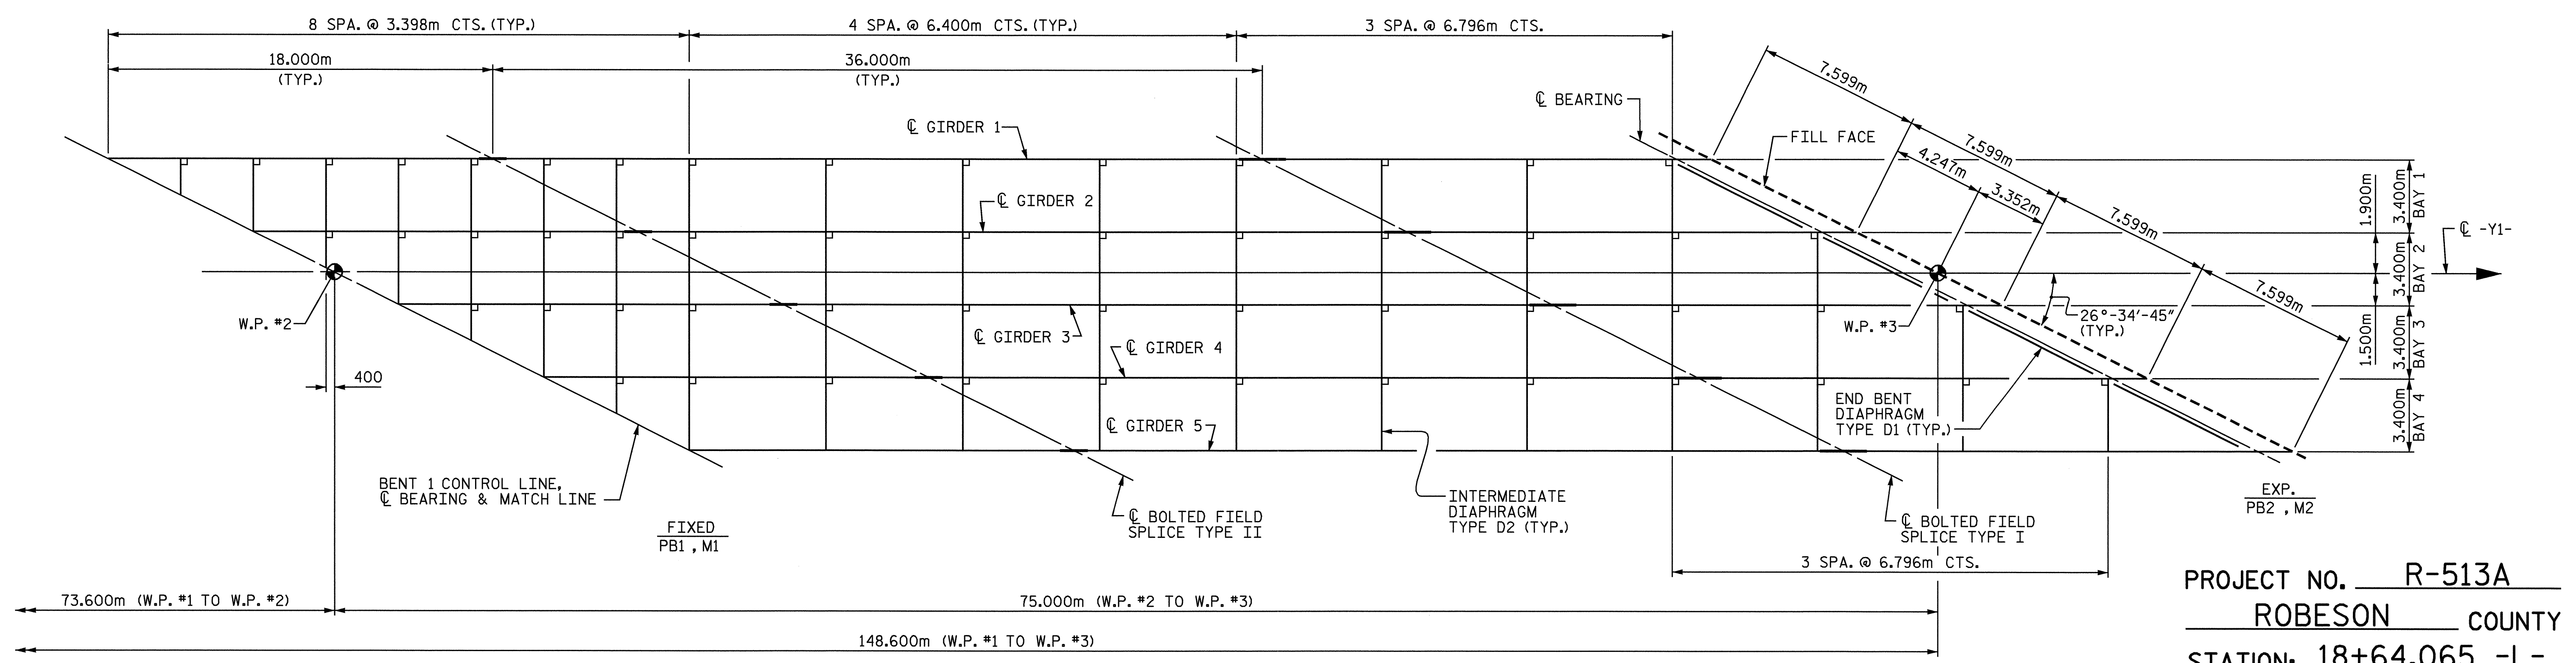

FRAMING PLAN
SPAN B

PROJECT NO. R-513A
ROBESON COUNTY
STATION: 18+64.065 -L-

Ting H. Fang
10/06/04

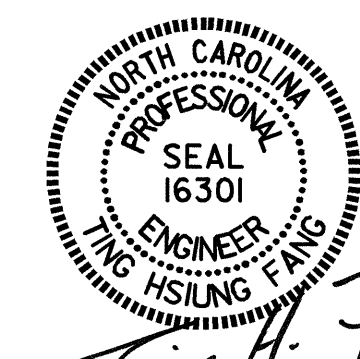

STATE OF NORTH CAROLINA
DEPARTMENT OF TRANSPORTATION
RALEIGH

**SUPERSTRUCTURE
FRAMING PLAN**

DRAWN BY : T.A. WALTER DATE : 11/14/02
CHECKED BY : T.H. FANG DATE : 7/03

REVISIONS						SHEET NO.	
NO.	BY:	DATE:	NO.	BY:	DATE:	TOTAL SHEETS	
1			3			5	8
2			4			17	2