
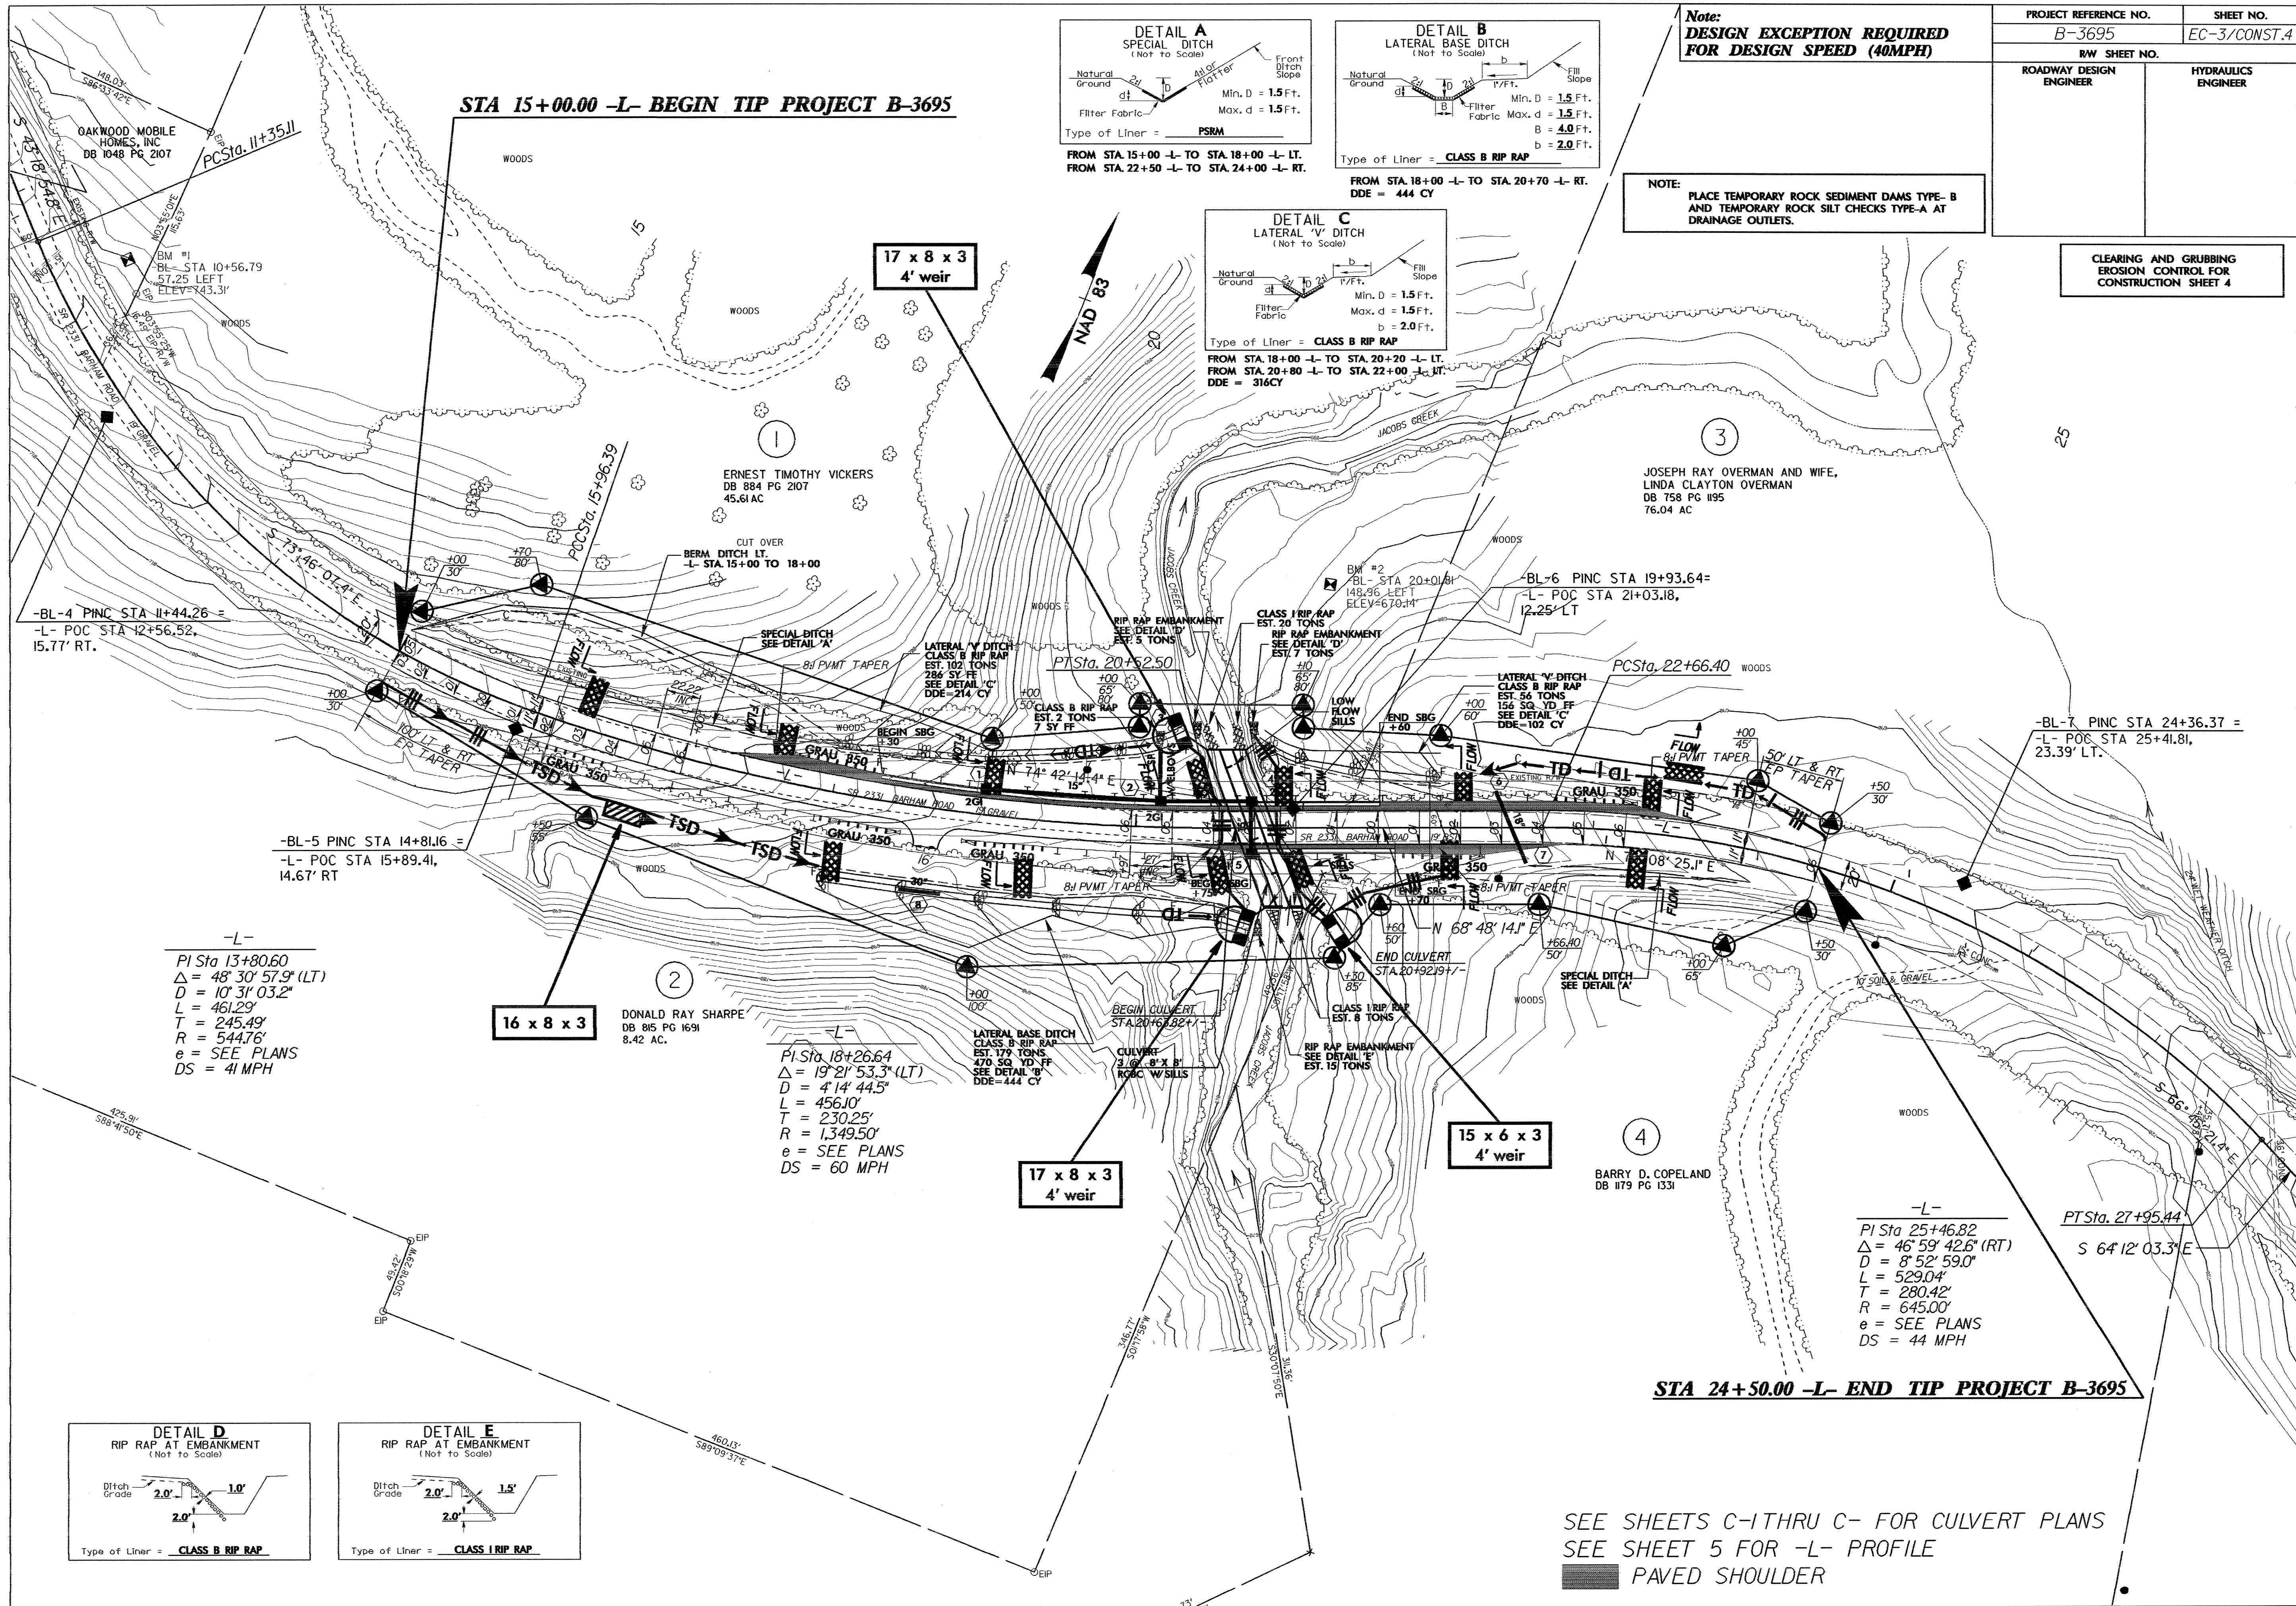
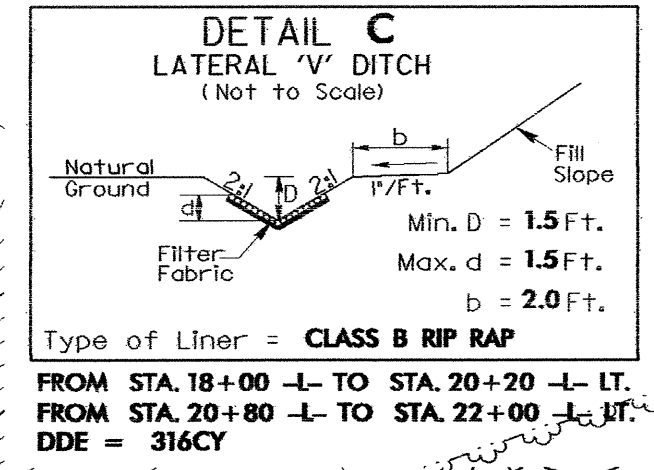
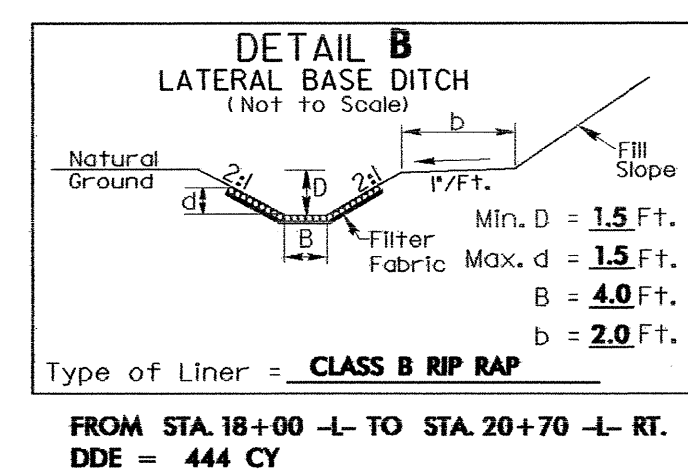


PROJECT REFERENCE NO.	SHEET NO.
B-3695	EC-3/CONST.4
RW SHEET NO.	
ROADWAY DESIGN ENGINEER	HYDRAULICS ENGINEER

Note: **DESIGN EXCEPTION REQUIRED FOR DESIGN SPEED (40MPH)**

NOTE: PLACE TEMPORARY ROCK SEDIMENT DAMS TYPE-B AND TEMPORARY ROCK SILT CHECKS TYPE-A AT DRAINAGE OUTLETS.



CLEARING AND GRUBBING EROSION CONTROL FOR CONSTRUCTION SHEET 4

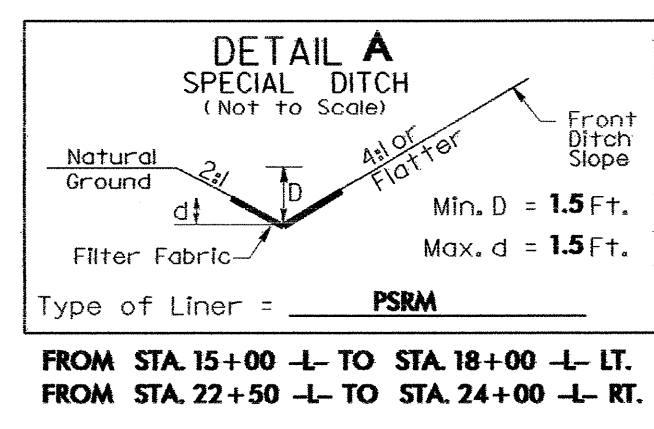

-L-
PI Sta 13+80.60
Δ = 48° 30' 57.9" (LT)
D = 10' 31' 03.2"
L = 461.29
T = 245.49
R = 544.76
e = SEE PLANS
DS = 41 MPH

-L-
PI Sta 18+26.64
Δ = 19° 21' 53.3" (LT)
D = 4' 14' 44.5"
L = 456.10
T = 230.25
R = 1,349.50
e = SEE PLANS
DS = 60 MPH

-L-
PI Sta 25+46.82
Δ = 46° 59' 42.6" (RT)
D = 8' 52' 59.0"
L = 529.04
T = 280.42
R = 645.00
e = SEE PLANS
DS = 44 MPH

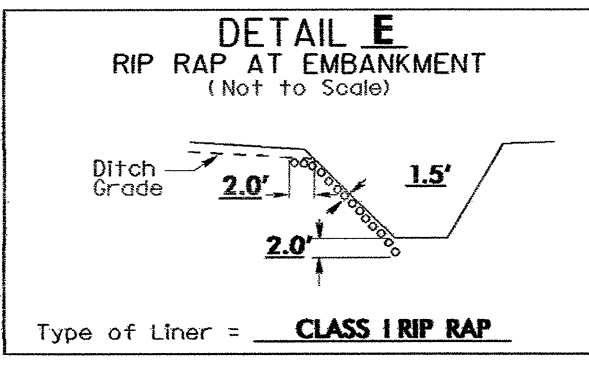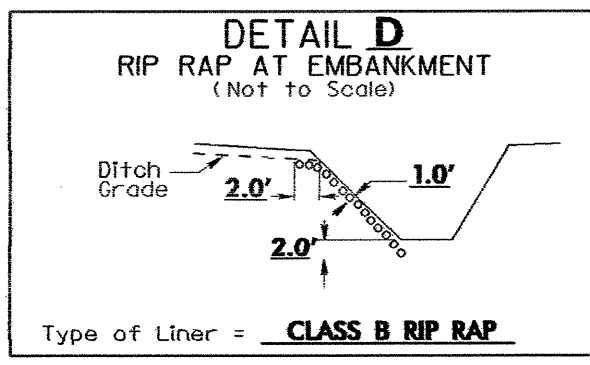

STA 24+50.00 -L- END TIP PROJECT B-3695

SEE SHEETS C-1 THRU C- FOR CULVERT PLANS
SEE SHEET 5 FOR -L- PROFILE
PAVED SHOULDER