




| | | |
|-------------------------|-----------------------|----------------|
| METRIC | PROJECT REFERENCE NO. | SHEET NO. |
| | R-2562C | EC-30/CONST.28 |
| | R /W SHEET NO. | |
| ROADWAY DESIGN ENGINEER | HYDRAULICS ENGINEER | |
| CONST. REV. | | |
| R /W REV. | | |

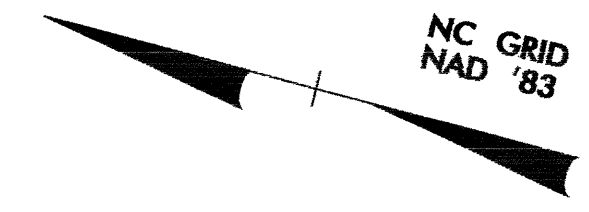

CLEARING AND GRUBBING
EROSION CONTROL FOR
CONSTRUCTION SHEET 28


NOTE:
PLACE TEMPORARY ROCK SEDIMENT DAMS TYPE - B
AND TEMPORARY ROCK SILT CHECKS TYPE-A AT
DRAINAGE OUTLETS.

NOTE:
UTILIZE TEMPORARY ROCK SEDIMENT DAM TYPE - B
AS STILLING BASIN WHERE APPLICABLE.

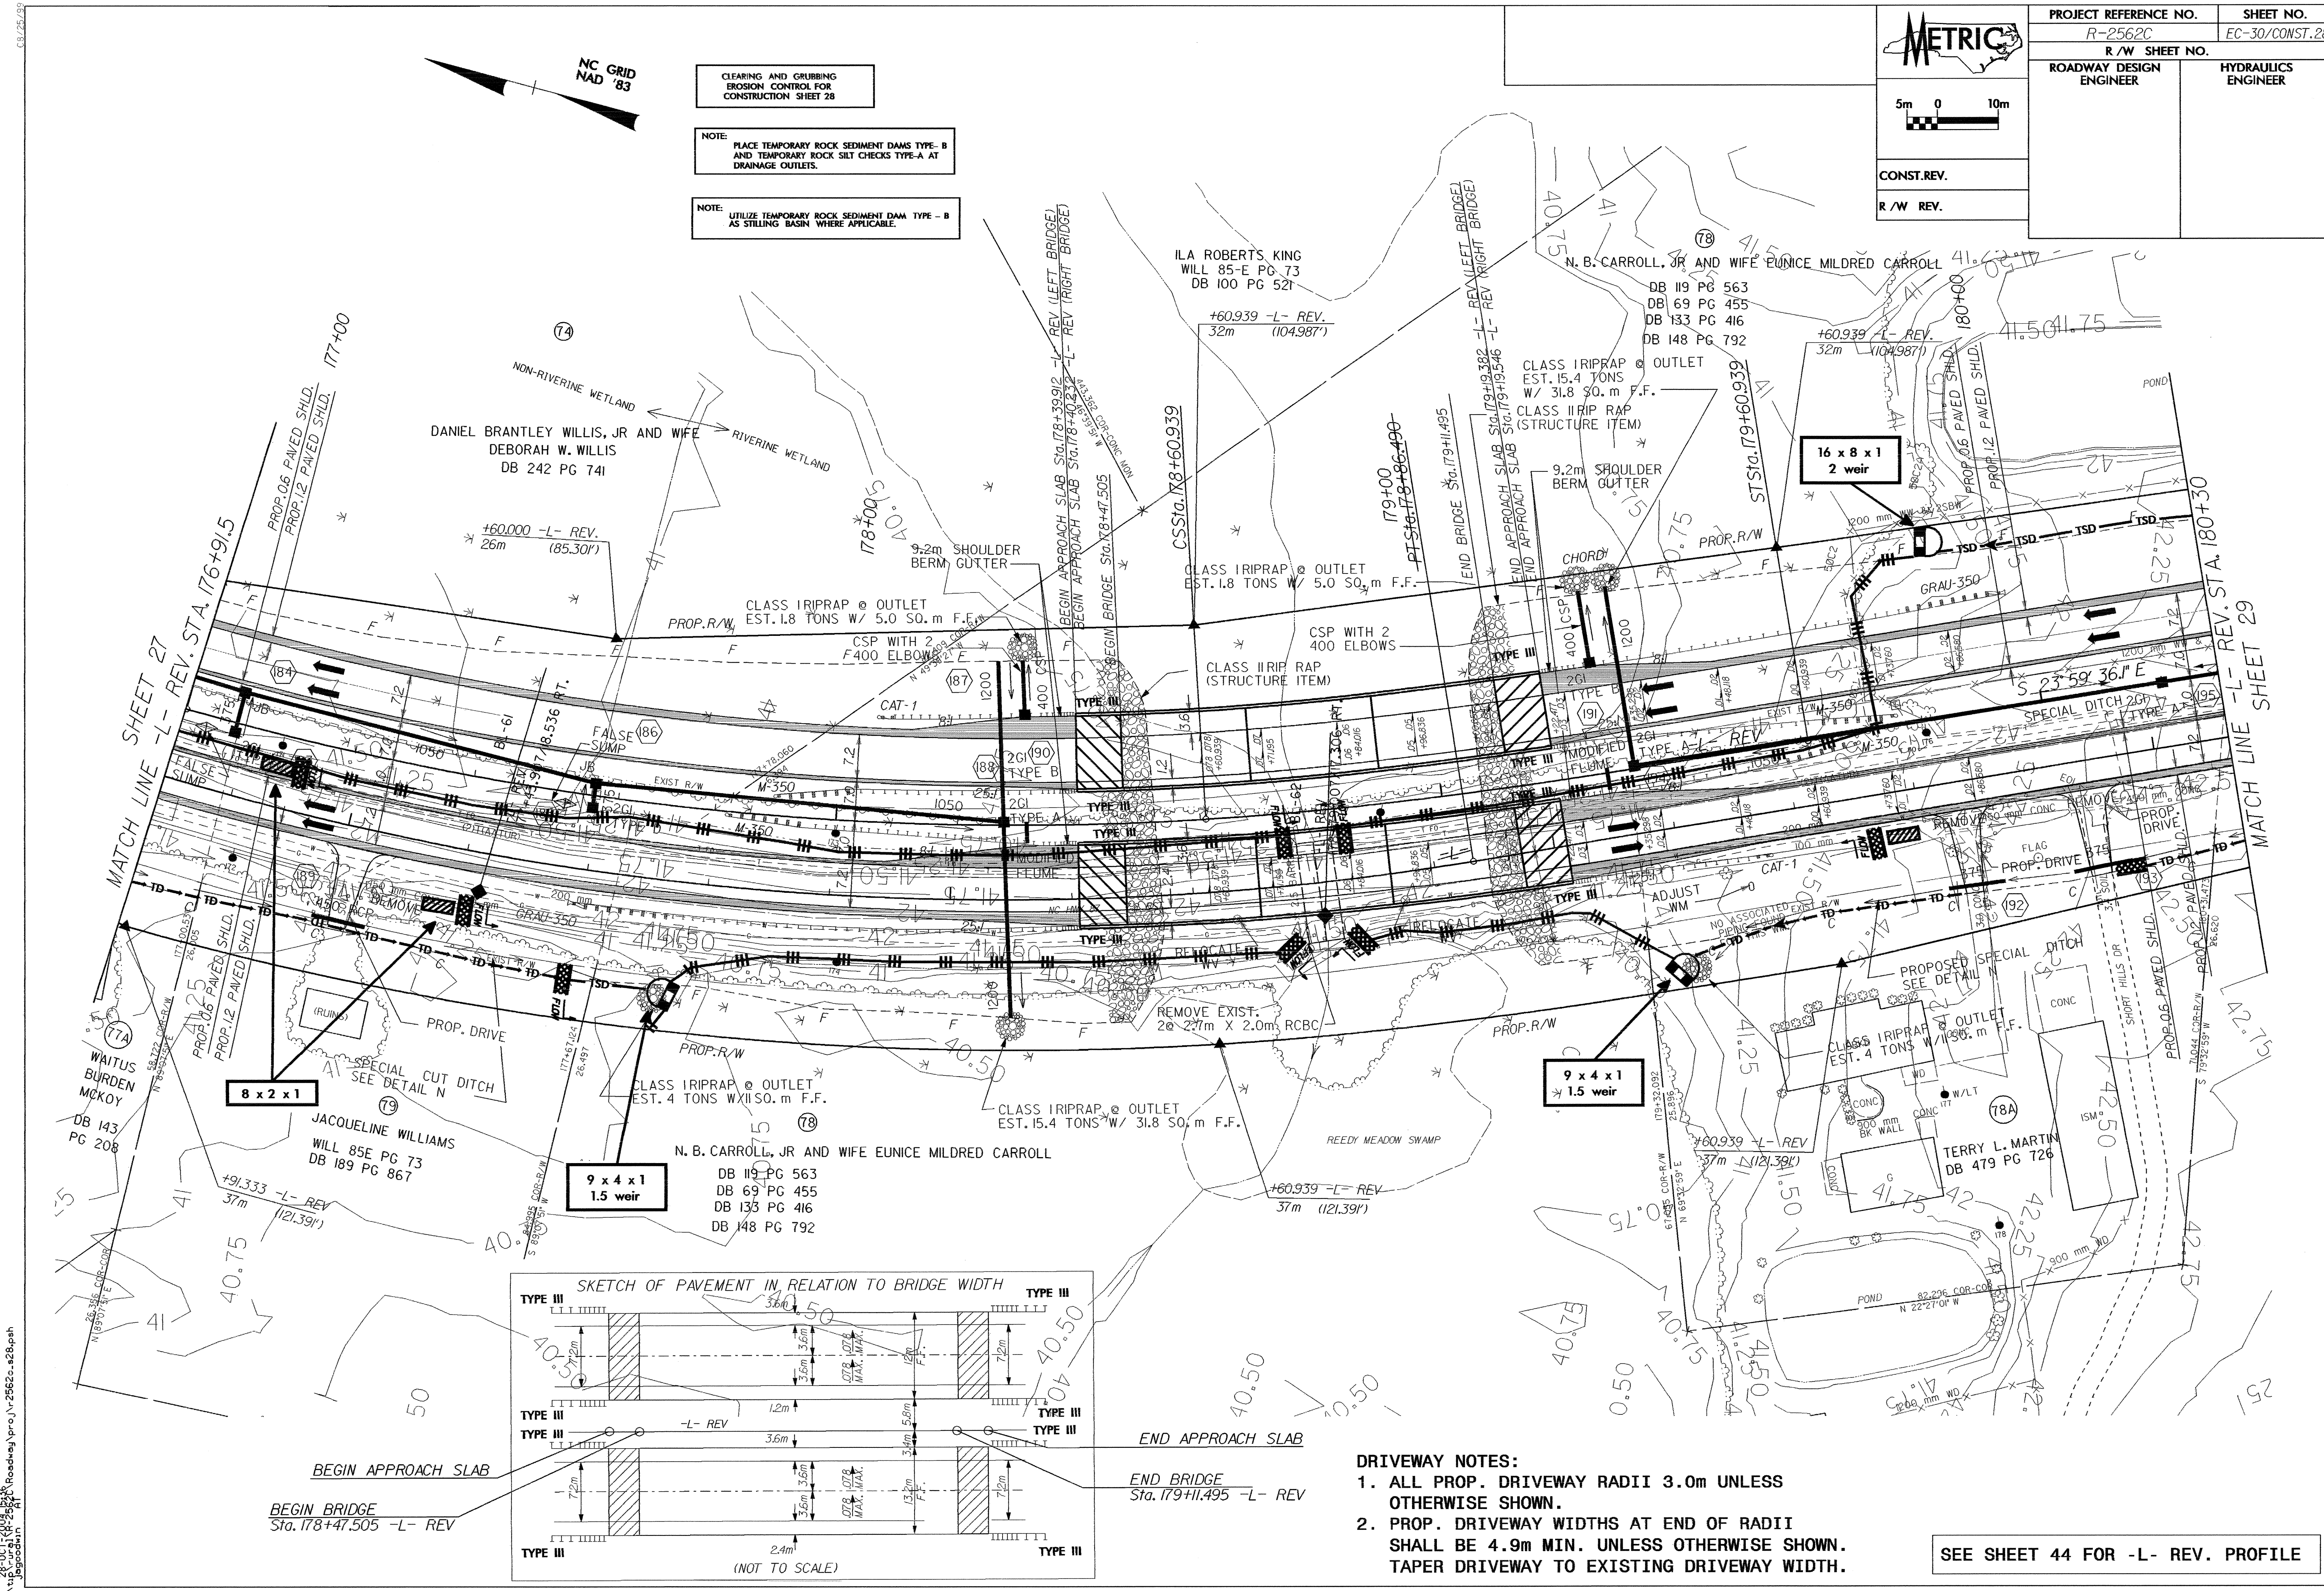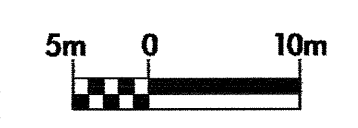

MATCH LINE -L- REV. STA. 176+91.5
SHEET 27

MATCH LINE -L- REV. STA. 180+30
SHEET 29

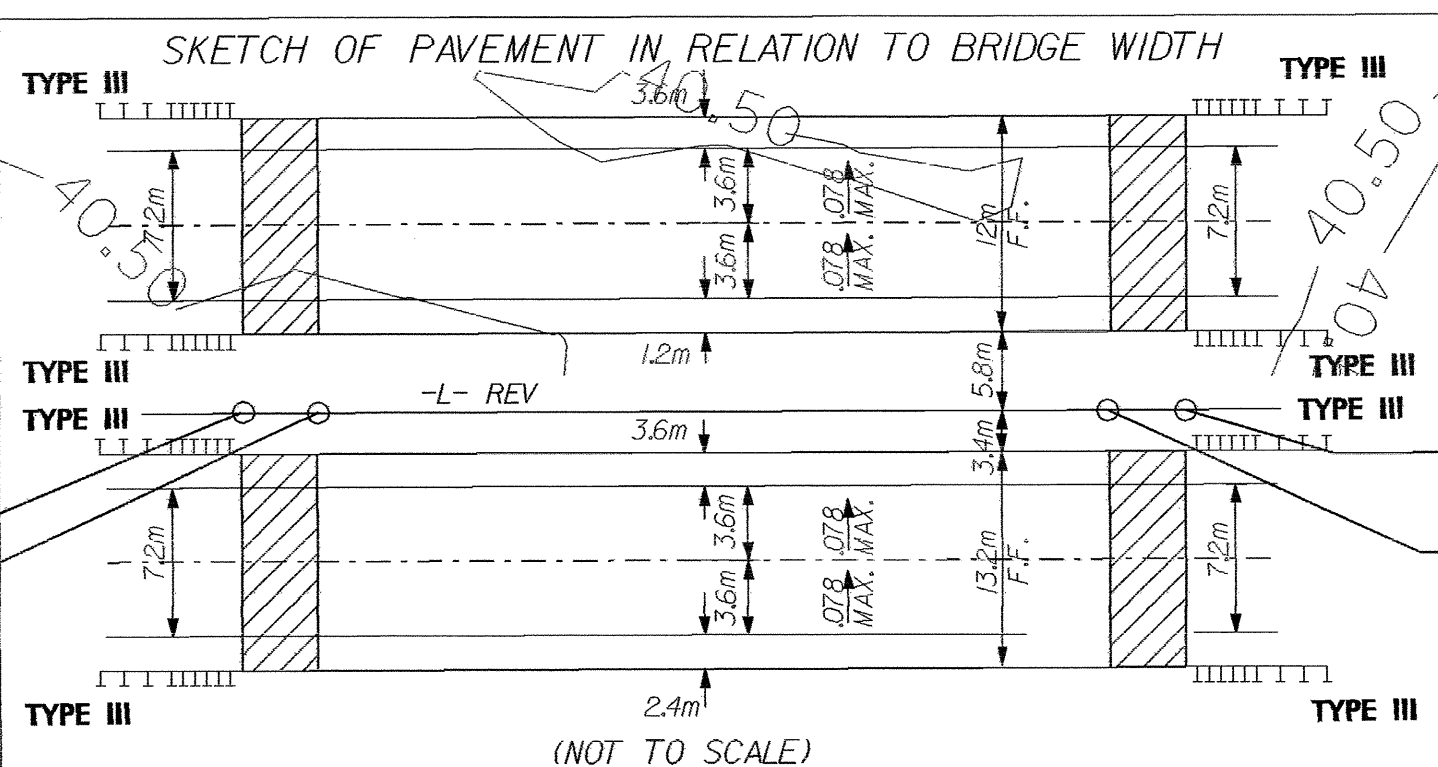

- DRIVEWAY NOTES:**
1. ALL PROP. DRIVEWAY RADII 3.0m UNLESS OTHERWISE SHOWN.
 2. PROP. DRIVEWAY WIDTHS AT END OF RADII SHALL BE 4.9m MIN. UNLESS OTHERWISE SHOWN. TAPER DRIVEWAY TO EXISTING DRIVEWAY WIDTH.

SEE SHEET 44 FOR -L- REV. PROFILE

28-OCT-2004 11:50:45 AM d:\REIN\11\2562C\ROADWAY\proj\2562c-a28.psh
 08/25/03