
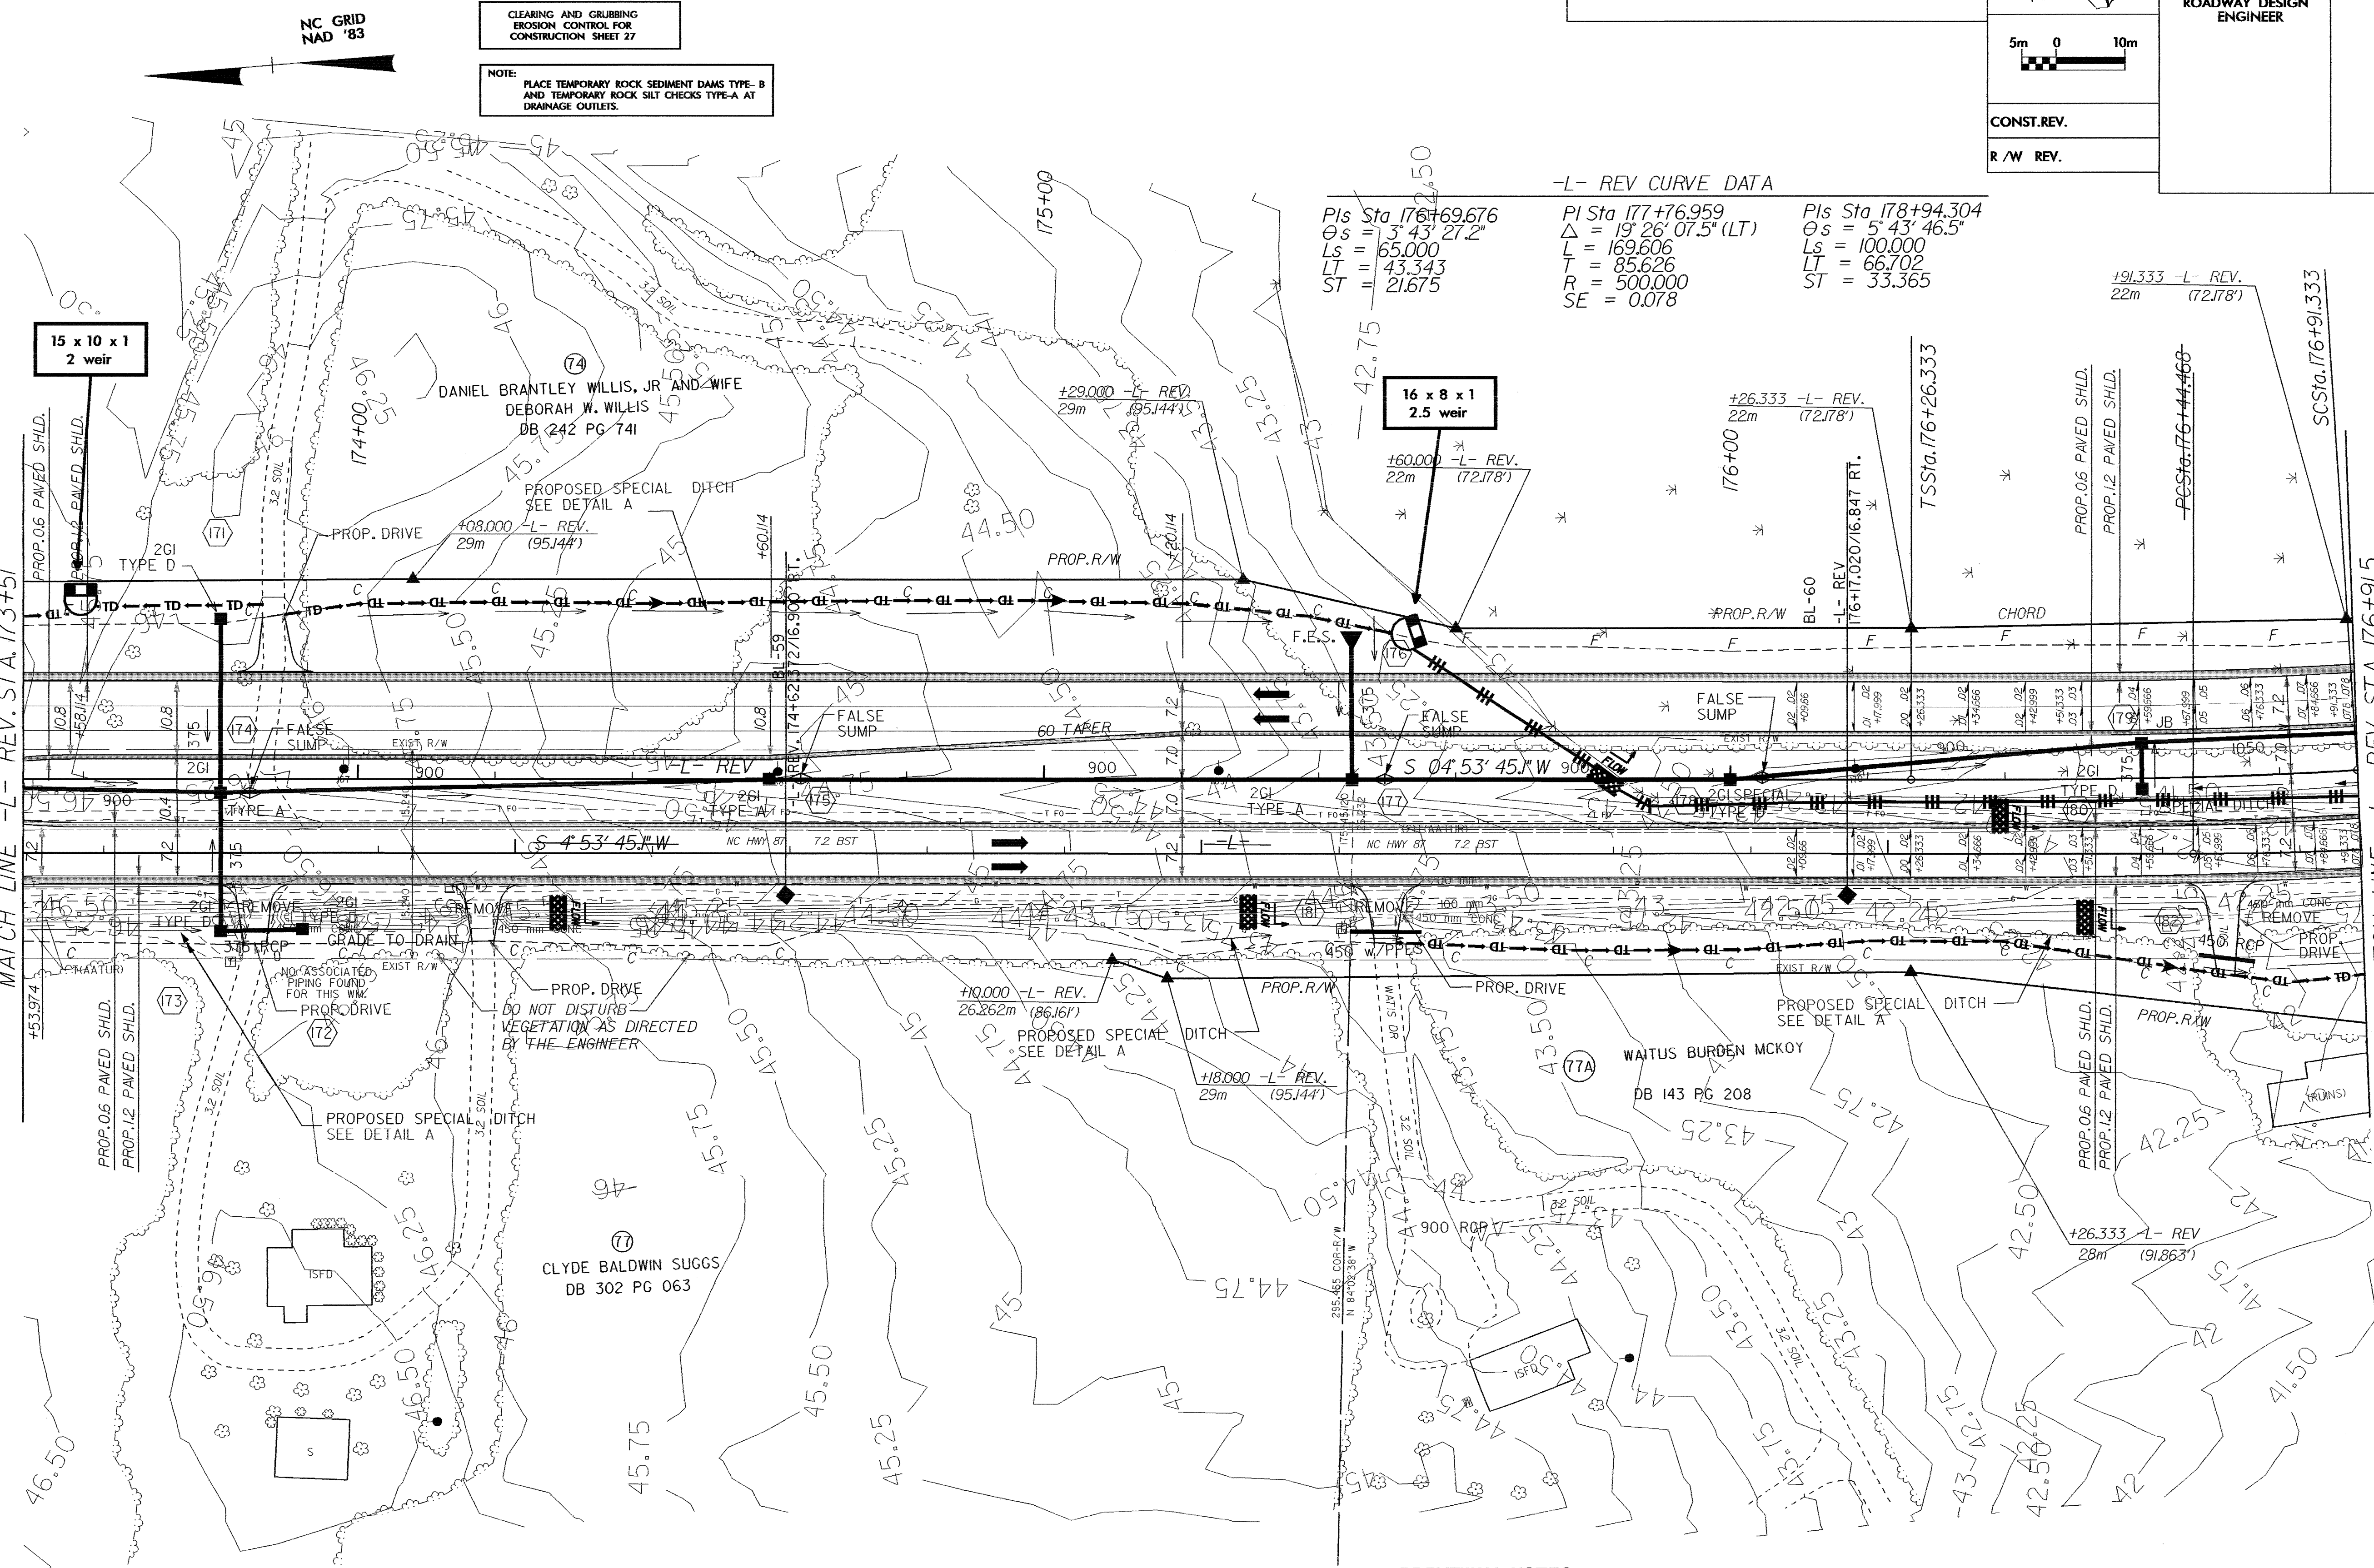


08/26/15
 d:\REV\1\26-OCT-15\0045333\Roadway\proj\2562c-a27.psh
 1500000

SHEET 26
 MATCH LINE -L- REV. STA. 173+51

MATCH LINE -L- REV. STA. 176+91.5
 SHEET 28

 5m 0 10m CONST. REV. R/W REV.	PROJECT REFERENCE NO.	SHEET NO.
	R-2562C	FC-29/CONST.27
ROADWAY DESIGN ENGINEER	HYDRAULICS ENGINEER	



CLEARING AND GRUBBING
 EROSION CONTROL FOR
 CONSTRUCTION SHEET 27

NOTE:
 PLACE TEMPORARY ROCK SEDIMENT DAMS TYPE-B
 AND TEMPORARY ROCK SILT CHECKS TYPE-A AT
 DRAINAGE OUTLETS.

- DRIVEWAY NOTES:**
- ALL PROP. DRIVEWAY RADII 3.0m UNLESS OTHERWISE SHOWN.
 - PROP. DRIVEWAY WIDTHS AT END OF RADII SHALL BE 4.9m MIN. UNLESS OTHERWISE SHOWN. TAPER DRIVEWAY TO EXISTING DRIVEWAY WIDTH.

SEE SHEET 43 FOR -L- REV. PROFILE