

08/25/99
 d:\REV\1\26-OCT-2004\133-Roadway\proj\2562c.dwg
 (p:\pocan\

METRIC

5m 0 10m


CONST. REV.

R/W REV.

PROJECT REFERENCE NO.	R-2562C	SHEET NO.	EC-15/CONST.15
R/W SHEET NO.		ROADWAY DESIGN ENGINEER	
ROADWAY DESIGN ENGINEER		HYDRAULICS ENGINEER	

**CLEARING AND GRUBBING
EROSION CONTROL FOR
CONSTRUCTION SHEET 15**

NOTE:
PLACE TEMPORARY ROCK SEDIMENT DAMS TYPE-B
AND TEMPORARY ROCK SILT CHECKS TYPE-A AT
DRAINAGE OUTLETS.

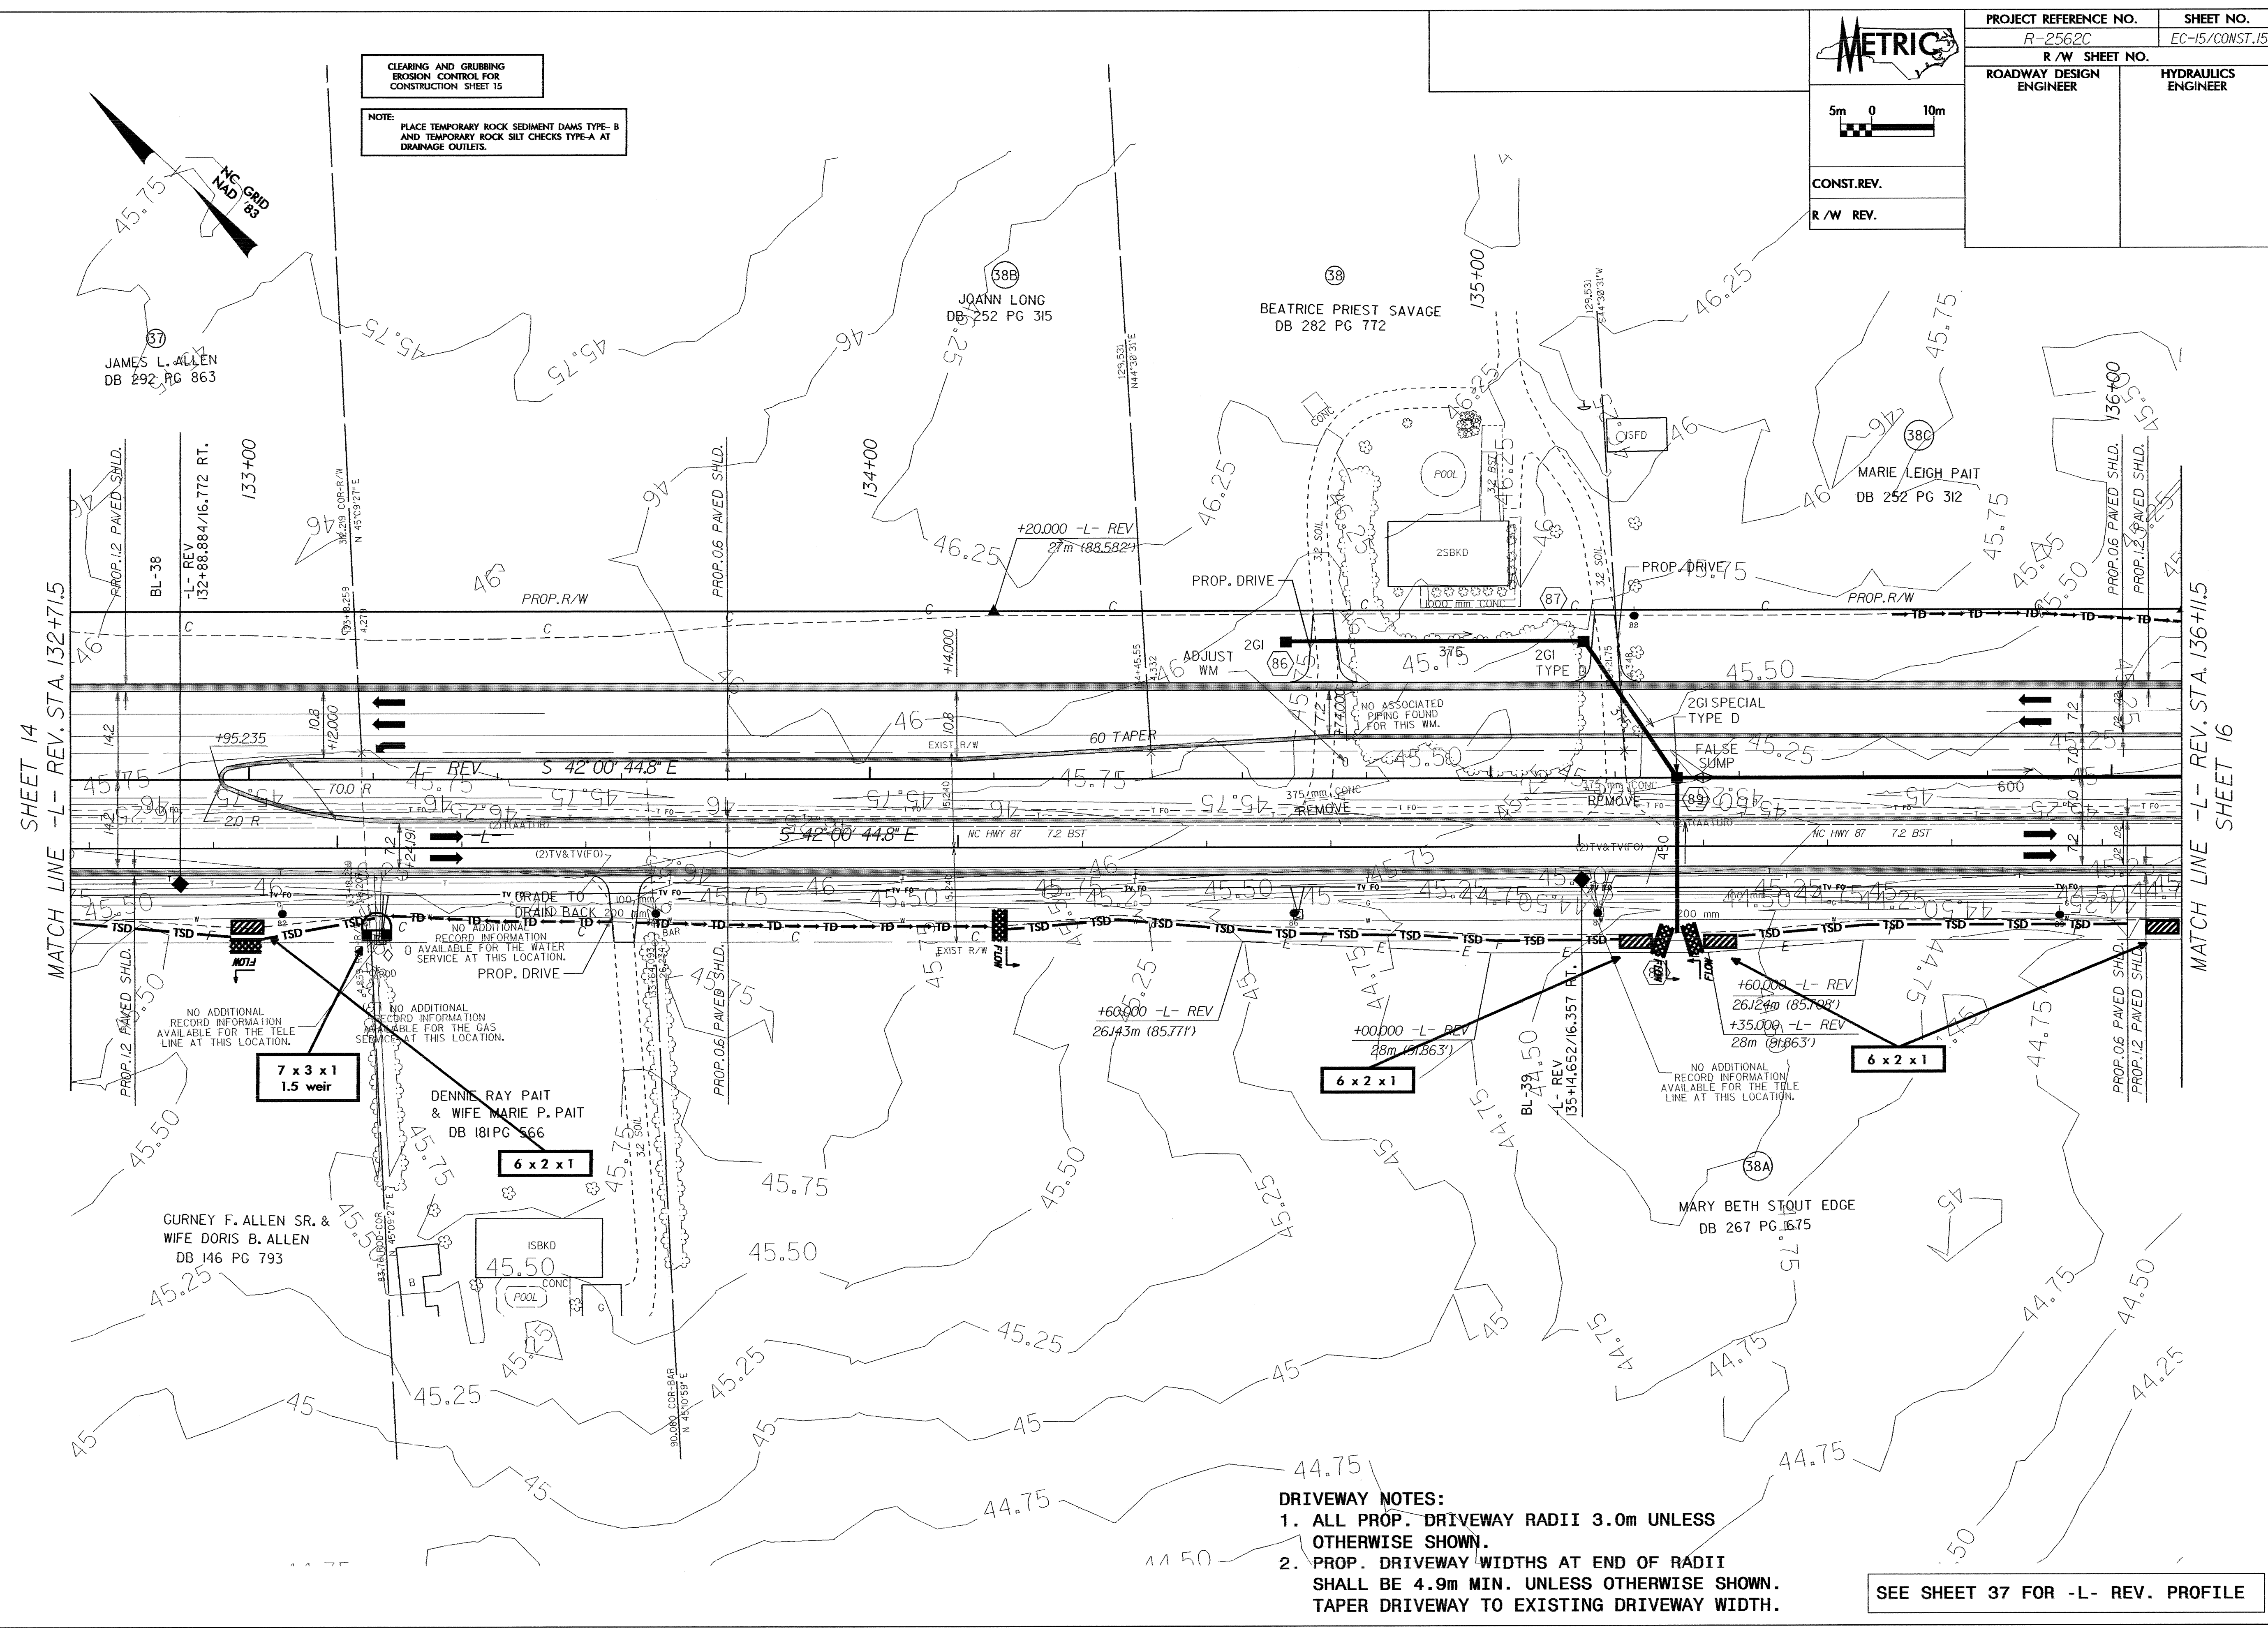

- DRIVEWAY NOTES:**
- ALL PROP. DRIVEWAY RADII 3.0m UNLESS OTHERWISE SHOWN.
 - PROP. DRIVEWAY WIDTHS AT END OF RADII SHALL BE 4.9m MIN. UNLESS OTHERWISE SHOWN. TAPER DRIVEWAY TO EXISTING DRIVEWAY WIDTH.

SEE SHEET 37 FOR -L- REV. PROFILE