


**CLEARING AND GRUBBING  
EROSION CONTROL FOR  
CONSTRUCTION SHEET 12**


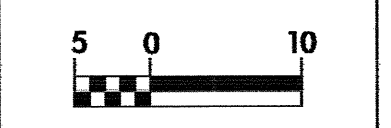


PROJECT REFERENCE NO. R-2562D	SHEET NO. EC-12/CONST.12
R/W SHEET NO.	
ROADWAY DESIGN ENGINEER	HYDRAULICS ENGINEER

NOTE:  
PLACE TEMPORARY ROCK SEDIMENT DAMS TYPE-B AND TEMPORARY ROCK SILT CHECKS TYPE-A AT DRAINAGE OUTLETS.



CONST. REV.  
R/W REV.

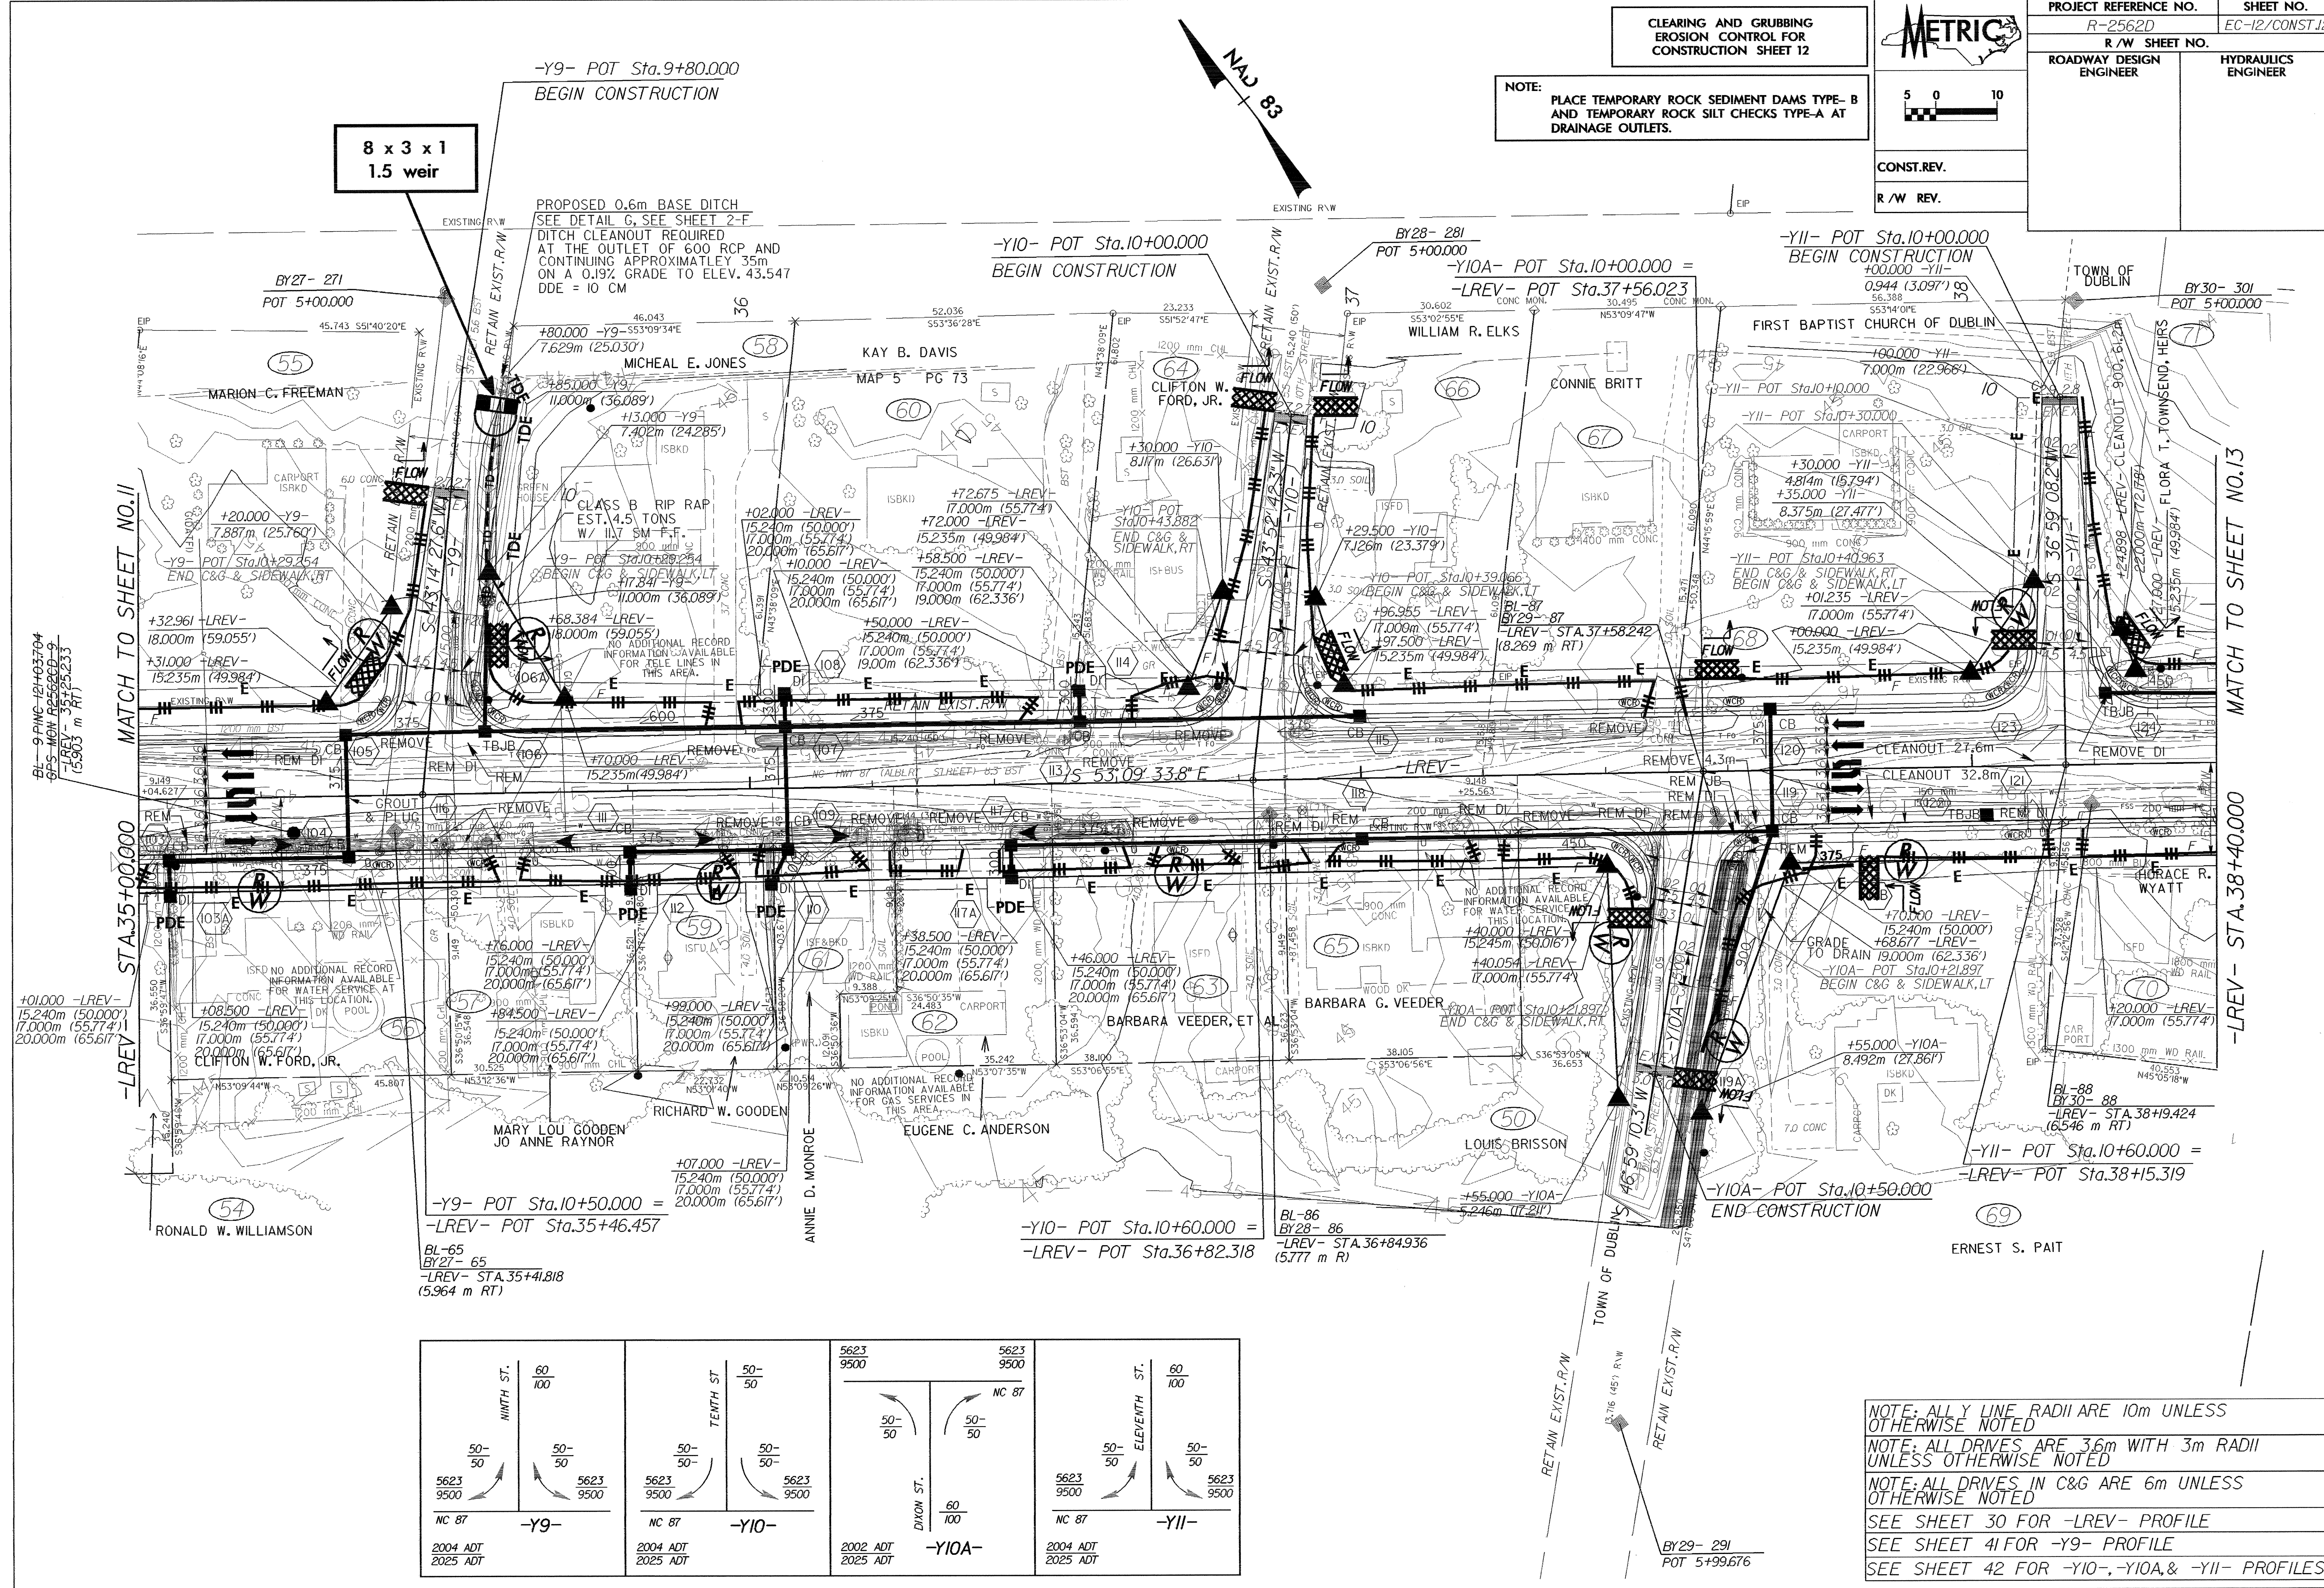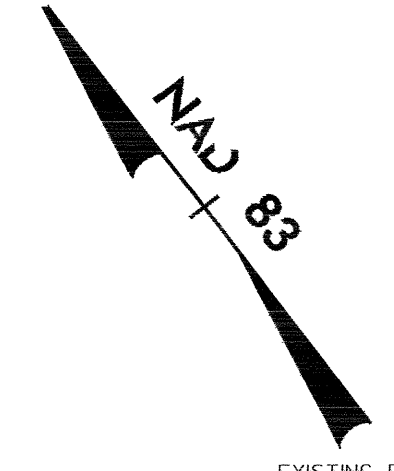


MATCH TO SHEET NO. 11

MATCH TO SHEET NO. 13

STA. 35+00.000

-LREV- STA. 38+40.000

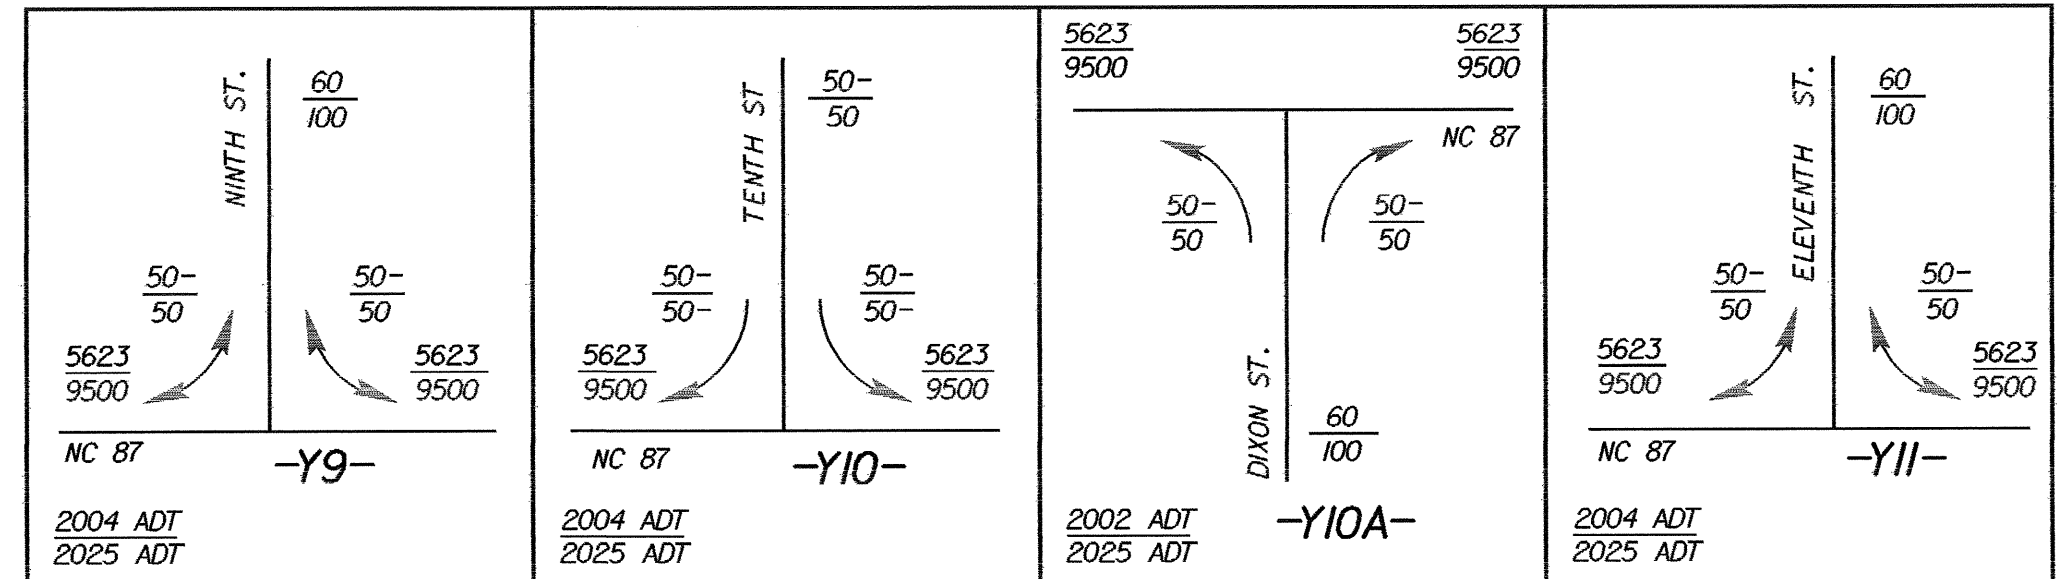

NOTE: ALL LINE RADII ARE 10m UNLESS OTHERWISE NOTED  
 NOTE: ALL DRIVES ARE 3.6m WITH 3m RADII UNLESS OTHERWISE NOTED  
 NOTE: ALL DRIVES IN C&G ARE 6m UNLESS OTHERWISE NOTED  
 SEE SHEET 30 FOR -LREV- PROFILE  
 SEE SHEET 41 FOR -Y9- PROFILE  
 SEE SHEET 42 FOR -Y10-, -Y10A- & -Y11- PROFILES