

CLEARING AND GRUBBING
EROSION CONTROL FOR
CONSTRUCTION SHEET 5

METRIC


5 0 10

CONST. REV.


R / W REV.

PROJECT REFERENCE NO. R-2562D	SHEET NO. EC-4/CONST.5
R / W SHEET NO.	HYDRAULICS ENGINEER
ROADWAY DESIGN ENGINEER	

NOTE:
PLACE TEMPORARY ROCK SEDIMENT DAMS TYPE-B
AND TEMPORARY ROCK SILT CHECKS TYPE-A AT
DRAINAGE OUTLETS.

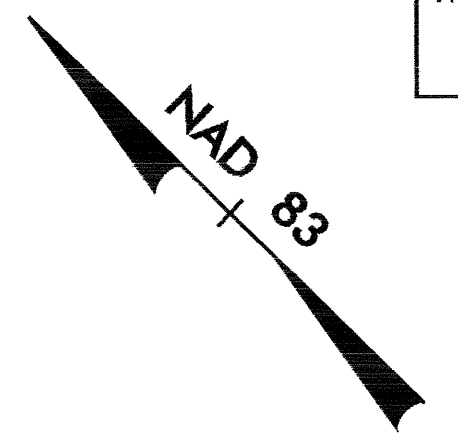

Ⓢ
WILLIAM G. McDANIEL

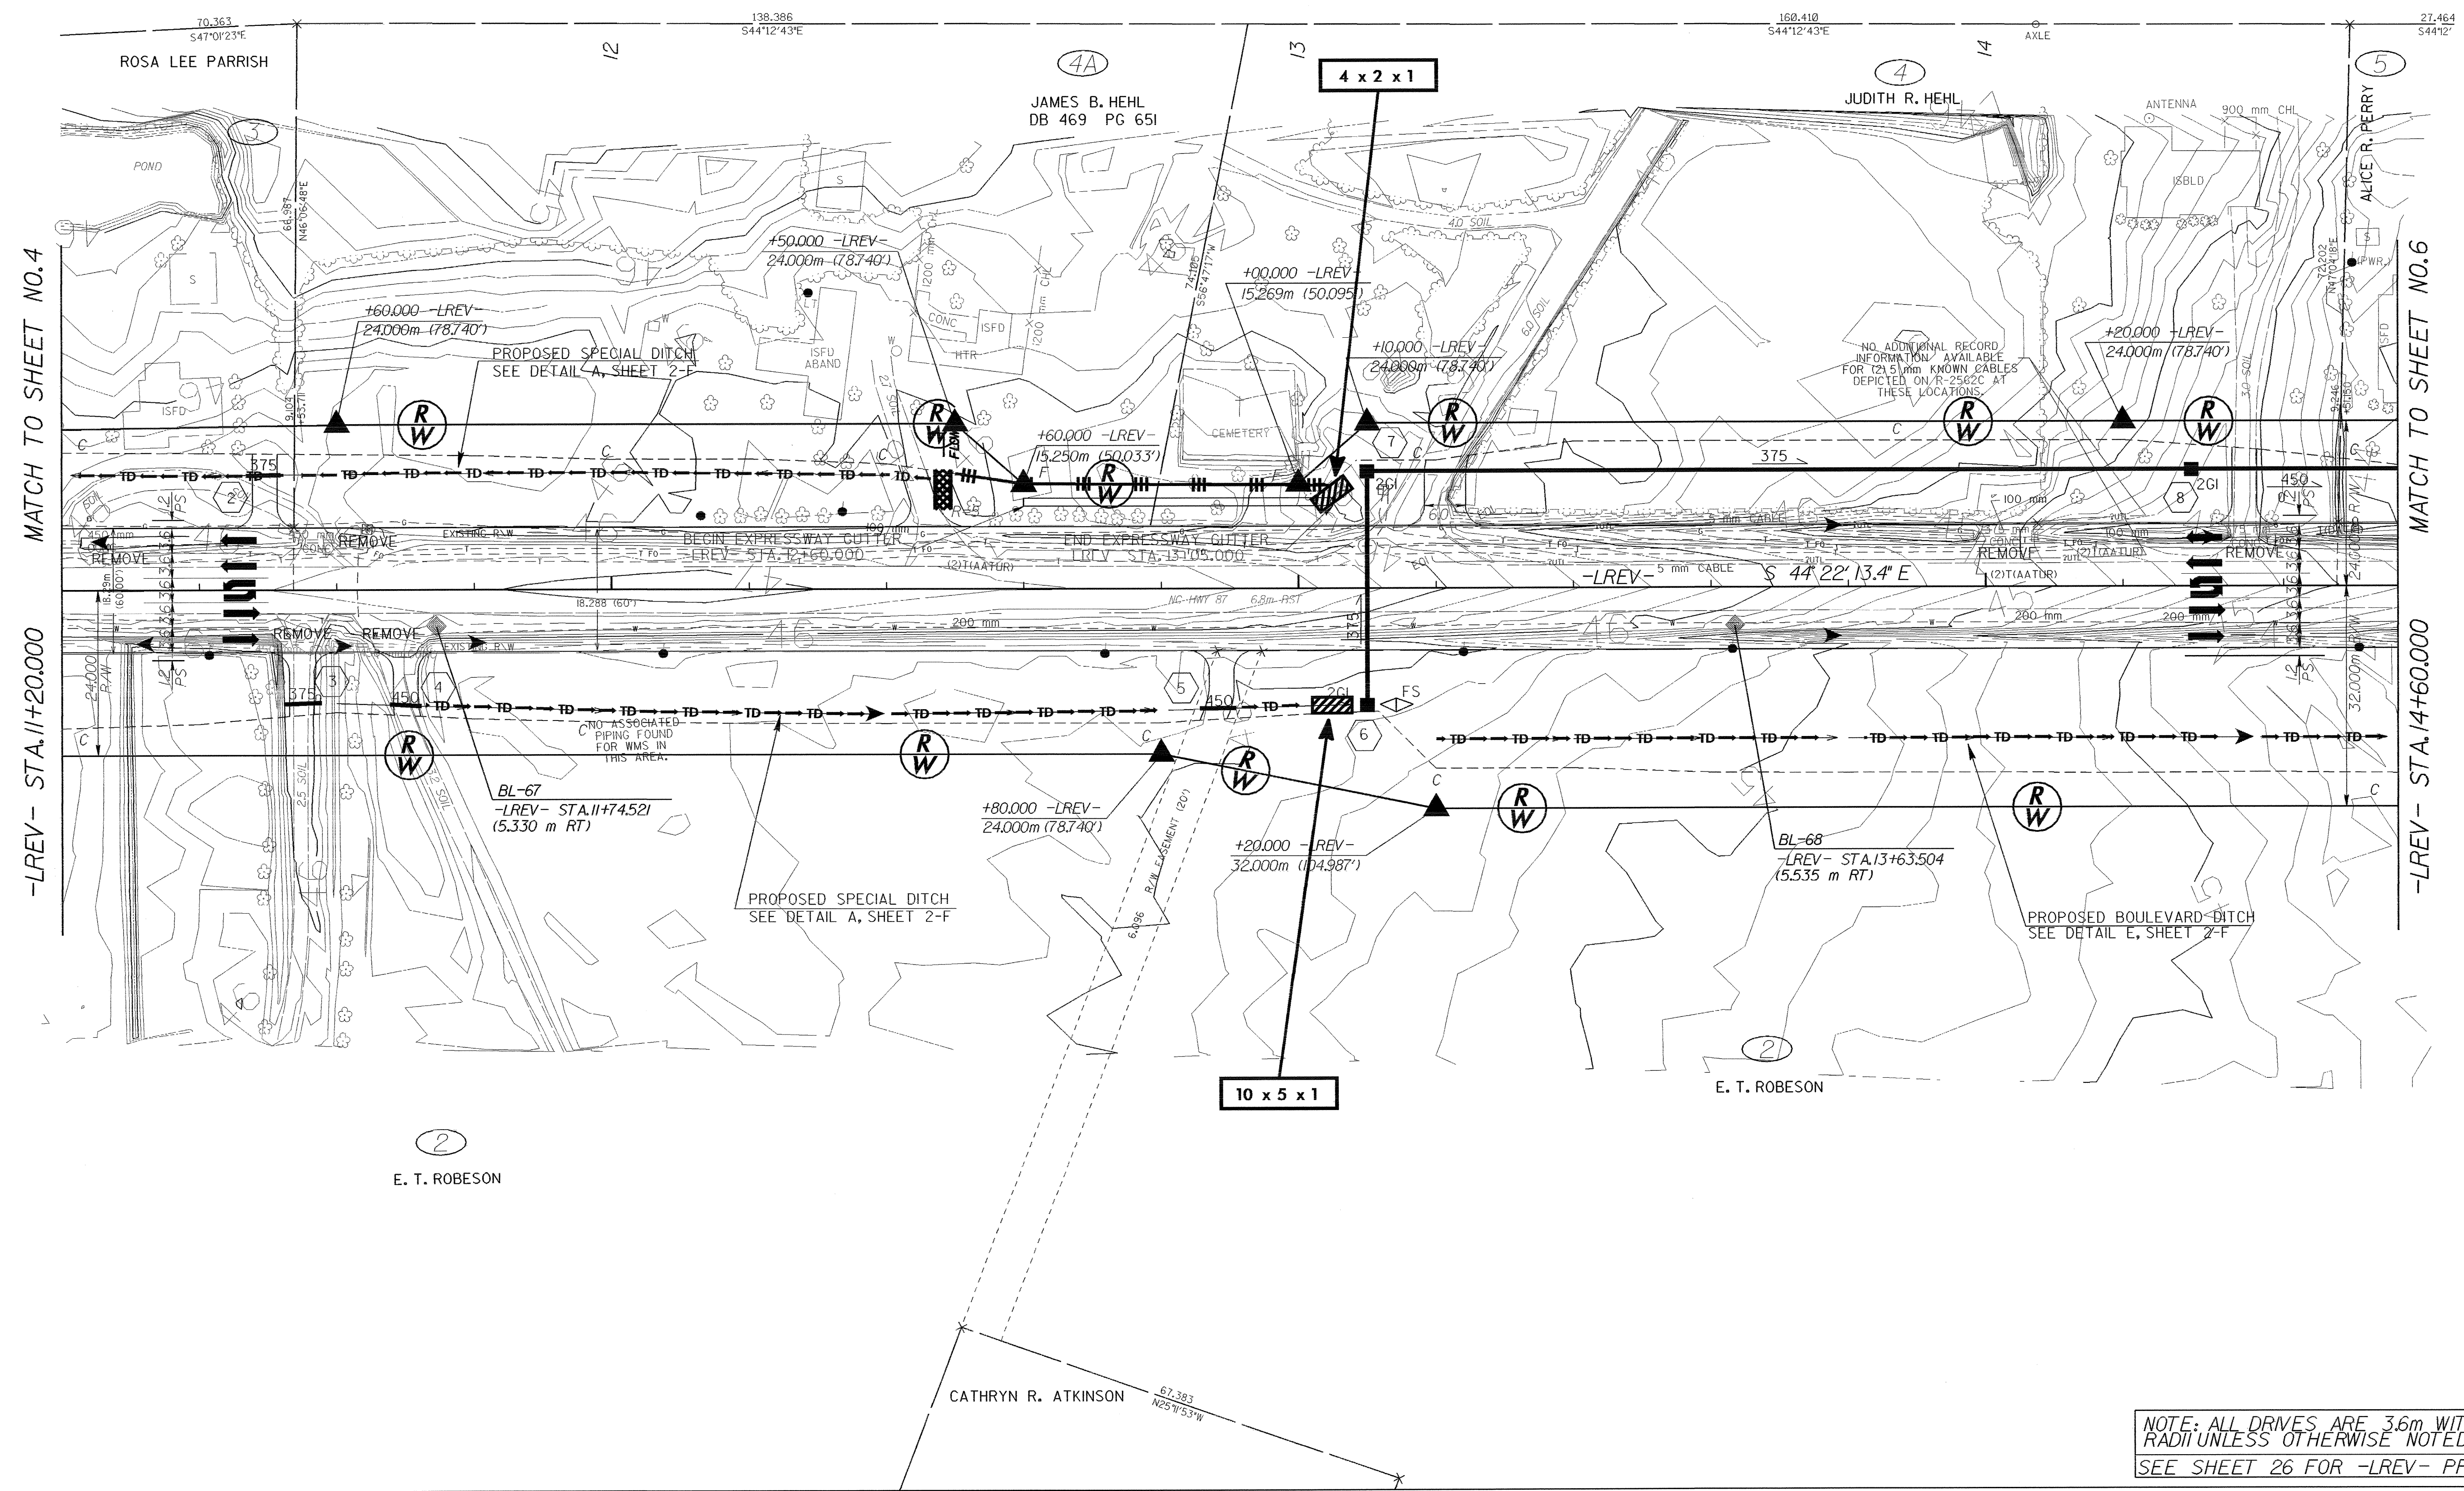

NOTE: ALL DRIVES ARE 3.6m WITH 3m
RADI UNLESS OTHERWISE NOTED
SEE SHEET 26 FOR -LREV- PROFILE