


PROJ. REFERENCE NO.	SHEET NO.	TOTAL SHEETS
R-2237B	EC-2A	
STATE PROJECT NO.	F.A. PROJ. NO.	DESCRIPTION

STATE OF NORTH CAROLINA
 DEPT. OF TRANSPORTATION
 DIVISION OF HIGHWAYS
 RALEIGH, N.C.

STATE OF NORTH CAROLINA
 DEPT. OF TRANSPORTATION
 DIVISION OF HIGHWAYS
 RALEIGH, N.C.

SPECIAL DETAIL DRAWING FOR R-2237B
GUIDE FOR TEMPORARY SLOPE BASIN AND SLOPE DRAIN

SPECIAL DETAIL DRAWING FOR R-2237B
GUIDE FOR TEMPORARY SLOPE BASIN AND SLOPE DRAIN

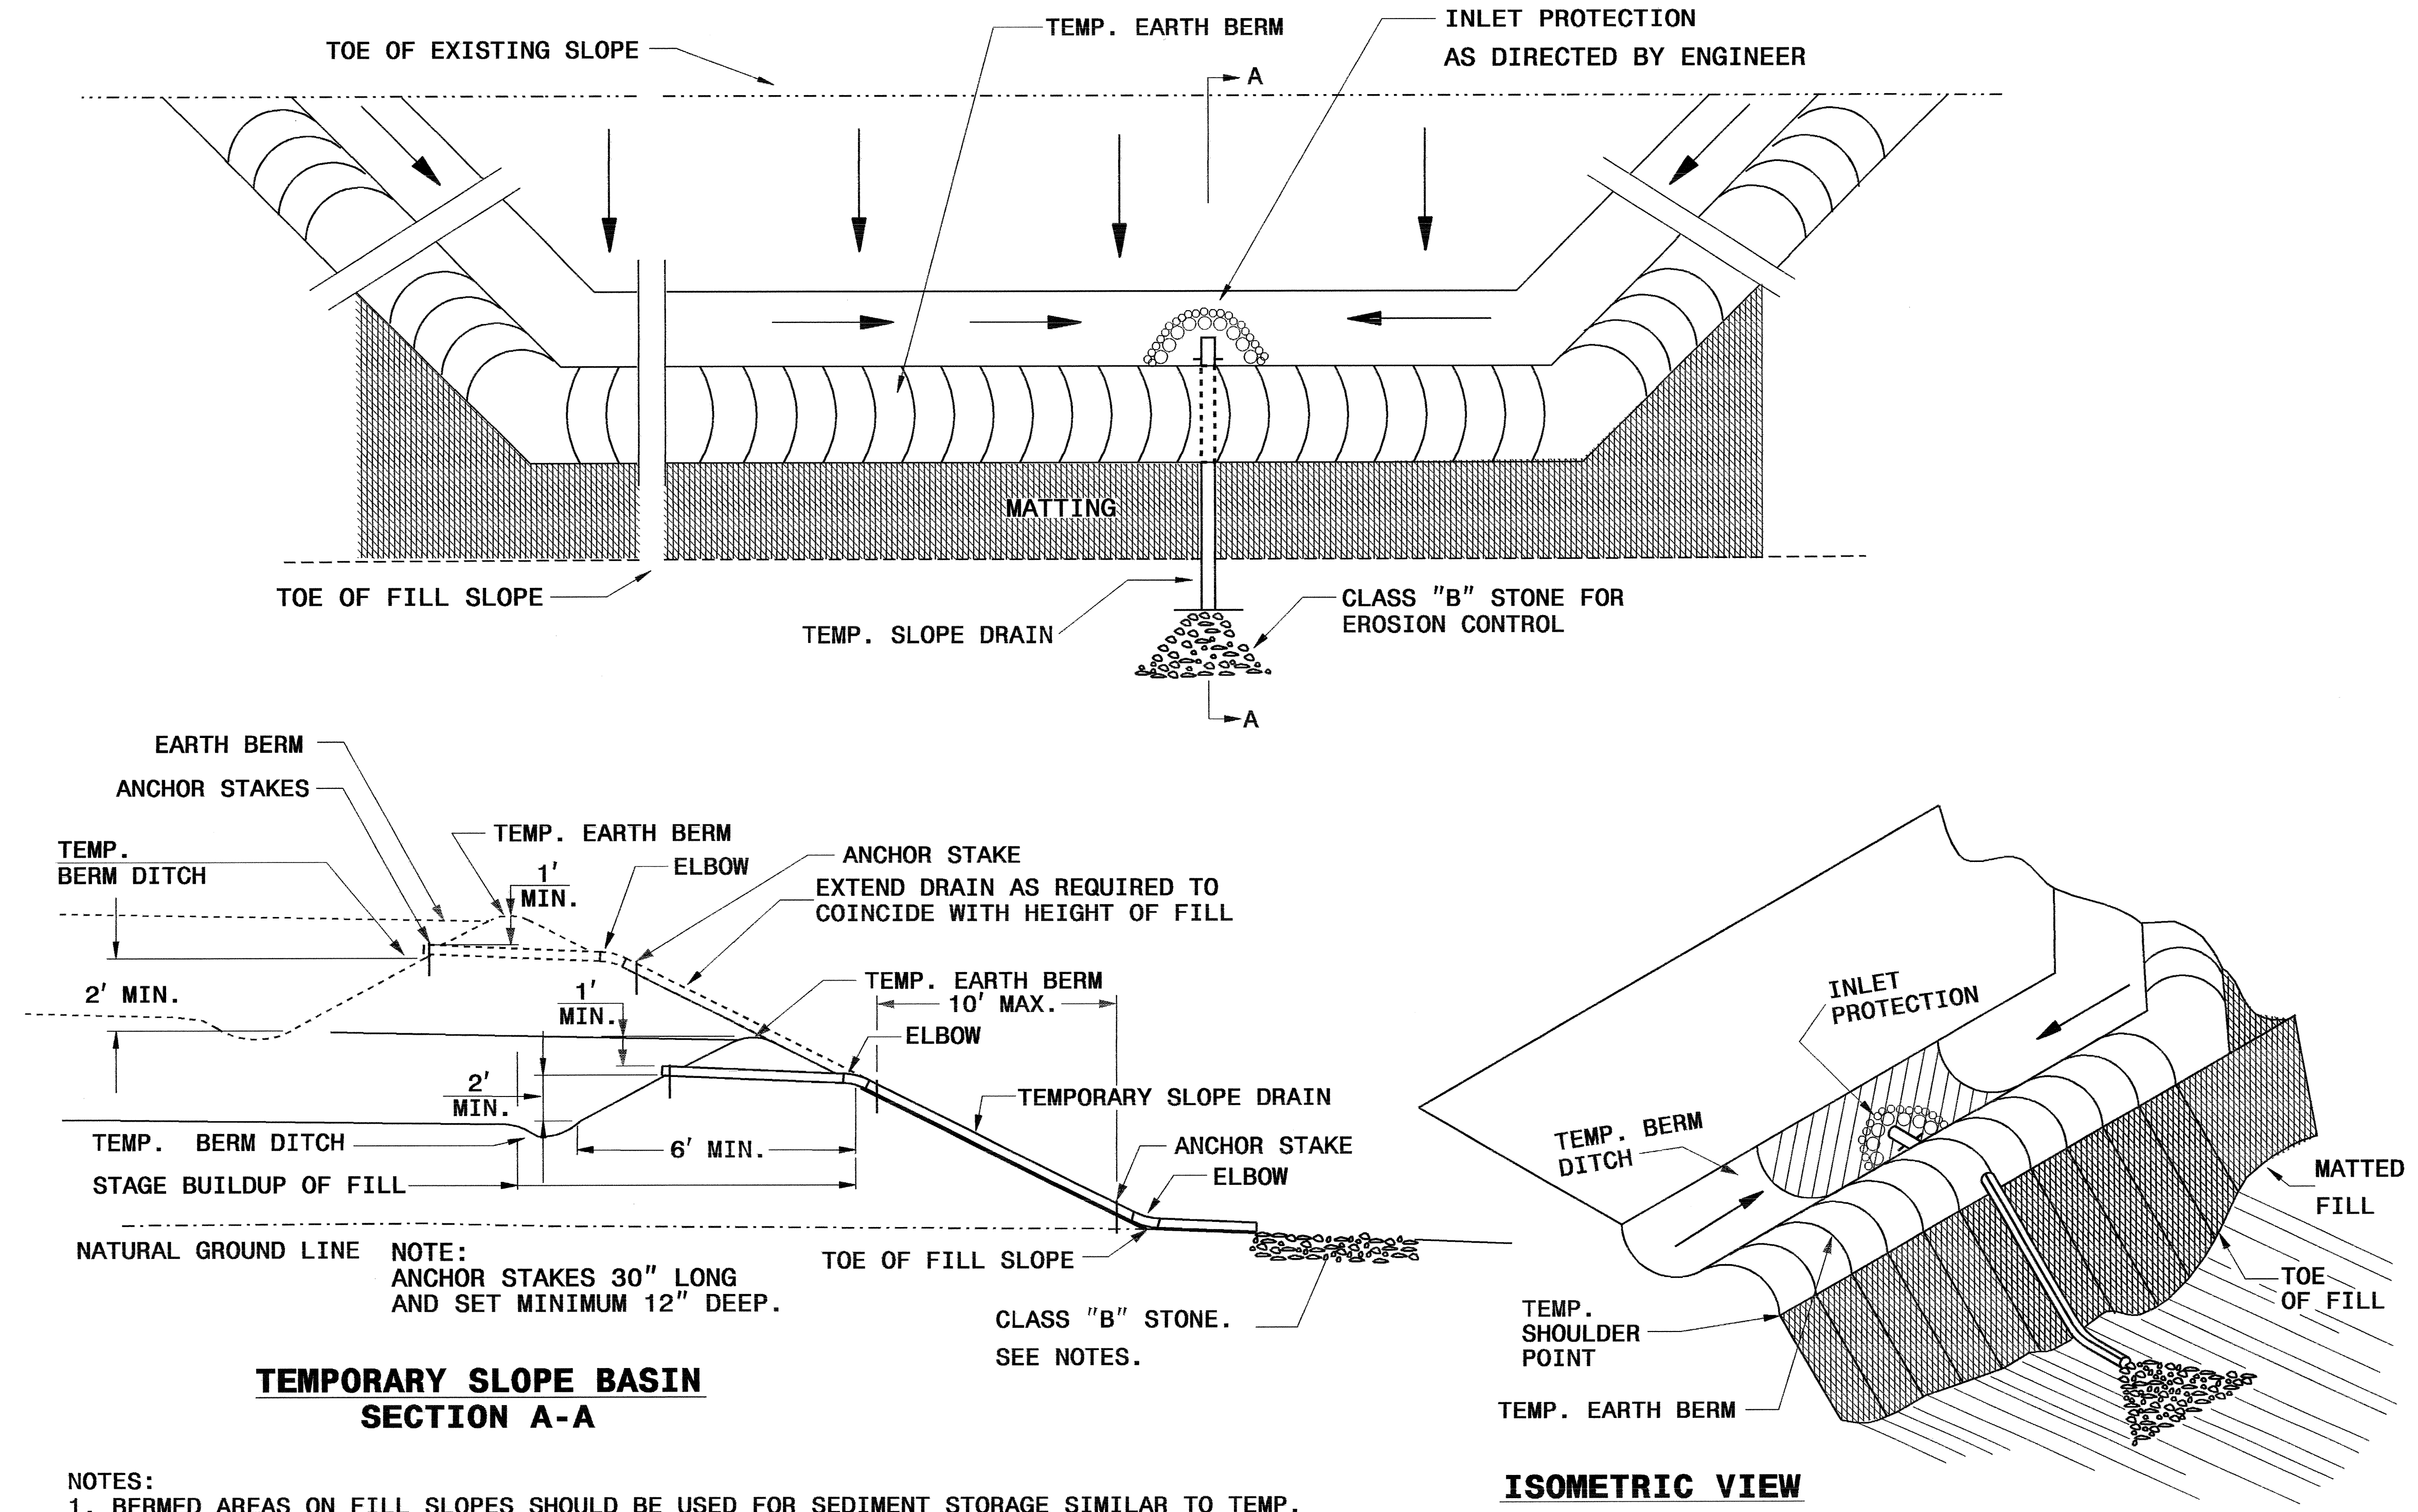

- TEMPORARY SLOPE BASIN SECTION A-A**
- NOTES:
- BERMED AREAS ON FILL SLOPES SHOULD BE USED FOR SEDIMENT STORAGE SIMILAR TO TEMP. ROCK SEDIMENT DAM TYPE-B AND SHOULD BE SIZED TO 2400 CUBIC FEET OF STORAGE PER DISTURBED ACRE
 - 12" SLOPE DRAINS SHOULD BE INSTALLED AT A RATE OF 1 PER 800 CUBIC FEET OF STORAGE
 - INLET PROTECTION FOR SLOPES DRAINS SHALL CONSIST OF CLASS B STONE FACED WITH NO. 57 STONE OR AS DIRECTED BY THE ENGINEER.
 - CLASS "B" STONE FOR EROSION CONTROL IS TO BE USED AT OUTLET LOCATIONS SUBJECT TO SCOURING.