
 



NOTE:
PLACE TEMPORARY ROCK SEDIMENT DAMS TYPE-B
AND TEMPORARY ROCK SILT CHECKS TYPE-A AT
DRAINAGE OUTLETS.

CLEARING AND GRUBBING
EROSION CONTROL FOR
CONSTRUCTION SHEET 30

  CONST. REV. R/W REV.	PROJECT REFERENCE NO. R-2514A	SHEET NO. EC-31/CONST.30
	ROADWAY DESIGN ENGINEER	HYDRAULICS ENGINEER

MATCHLINE STA 185 + 40 SEE SHEET 29

MATCHLINE STA 188 + 60 SEE SHEET 31

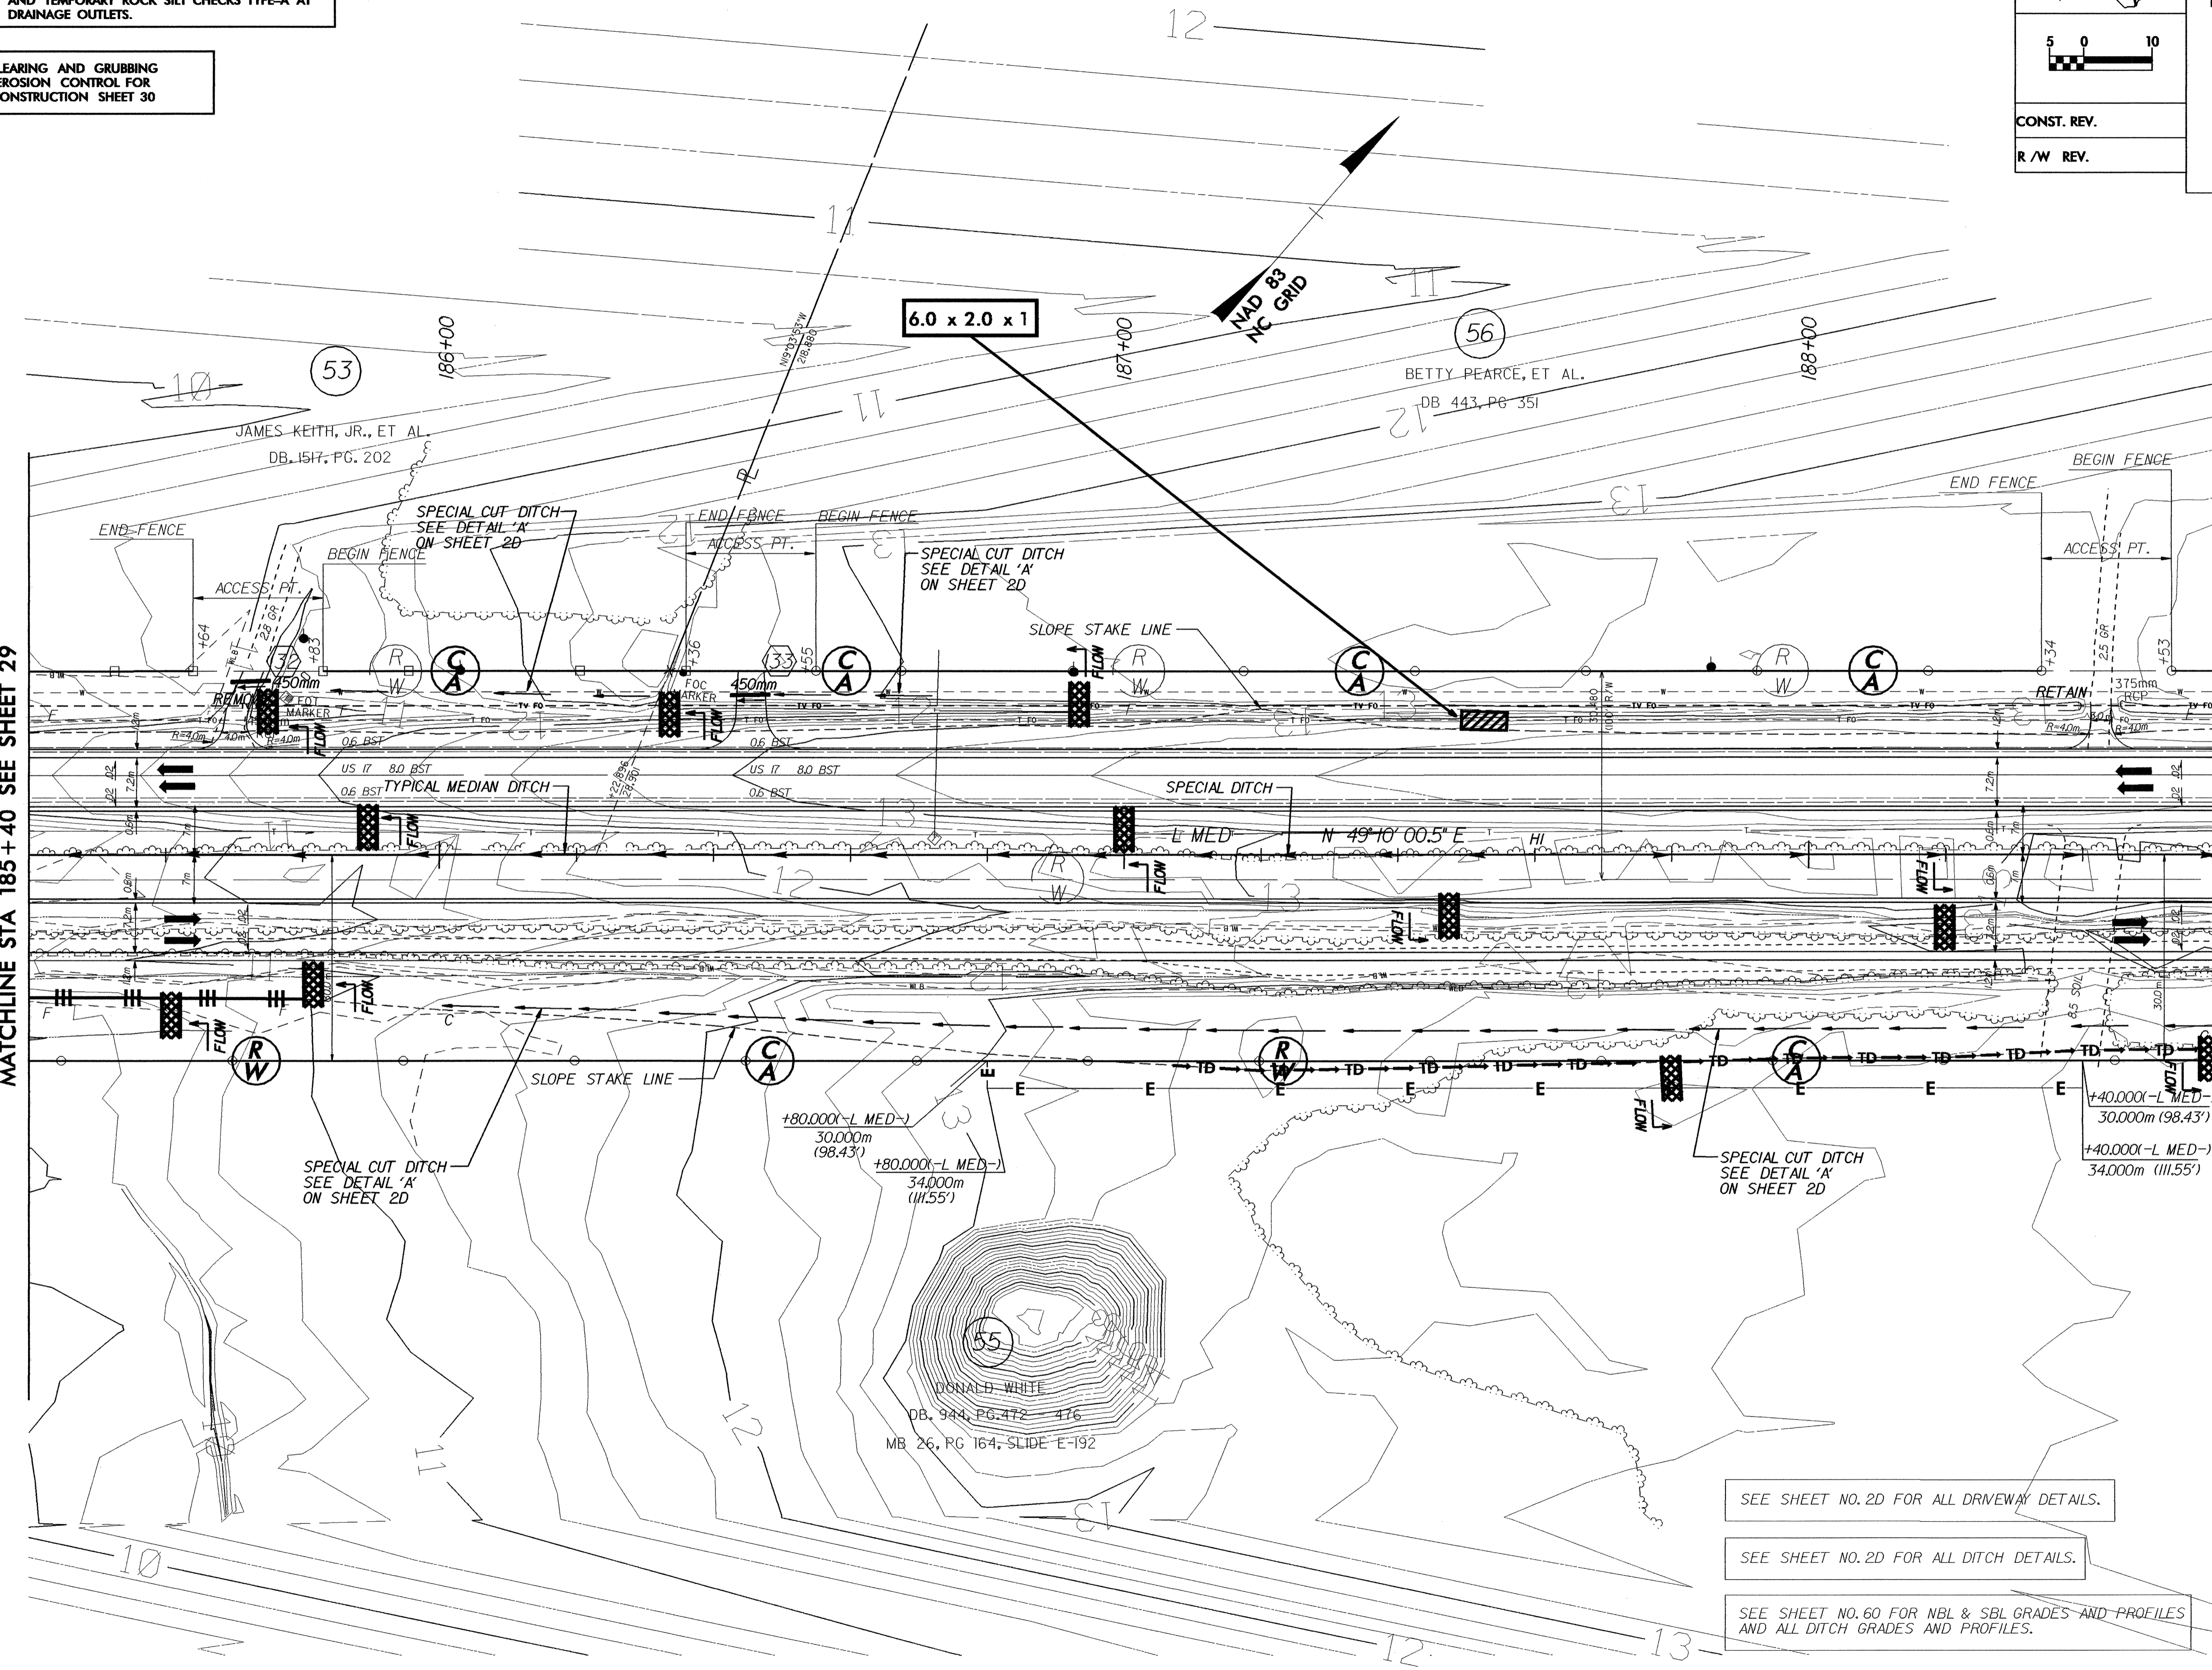

SEE SHEET NO. 2D FOR ALL DRIVEWAY DETAILS.

SEE SHEET NO. 2D FOR ALL DITCH DETAILS.

SEE SHEET NO. 60 FOR NBL & SBL GRADES AND PROFILES
AND ALL DITCH GRADES AND PROFILES.

6.0 x 2.0 x 1

NAD 83
NC GRID

JAMES KEITH, JR., ET AL.
DB. 1517, PG. 202

BETTY PEARCE, ET AL.
DB 443, PG 351

DONALD WHITE
DB. 944, PG. 472 - 476
MB 26, PG 164, SLIDE 'E-192

+80.000(-L MED-)
30,000m (98.43')

+80.000(-L MED-)
34,000m (111.55')

+40.000(-L MED-)
30,000m (98.43')

+40.000(-L MED-)
34,000m (111.55')