


NOTE:
PLACE TEMPORARY ROCK SEDIMENT DAMS TYPE-B
AND TEMPORARY ROCK SILT CHECKS TYPE-A AT
DRAINAGE OUTLETS.

CLEARING AND GRUBBING
EROSION CONTROL FOR
CONSTRUCTION SHEET 24


NOTE:
TEMPORARY SILT FENCE SHALL BE INSTALLED A MINIMUM
OF 1 METER FROM TOE OF FILL IN WETLAND AREAS

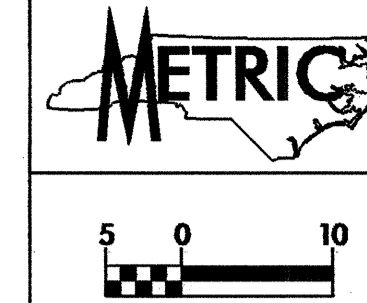

PROJECT REFERENCE NO.	SHEET NO.
R-2514A	EC-25CONST. 24
R/W SHEET NO.	
ROADWAY DESIGN ENGINEER	HYDRAULICS ENGINEER
CONST. REV.	
R/W REV.	

MATCHLINE STA 165+00 SEE SHEET 23

MATCHLINE STA 168+40 SEE SHEET 25

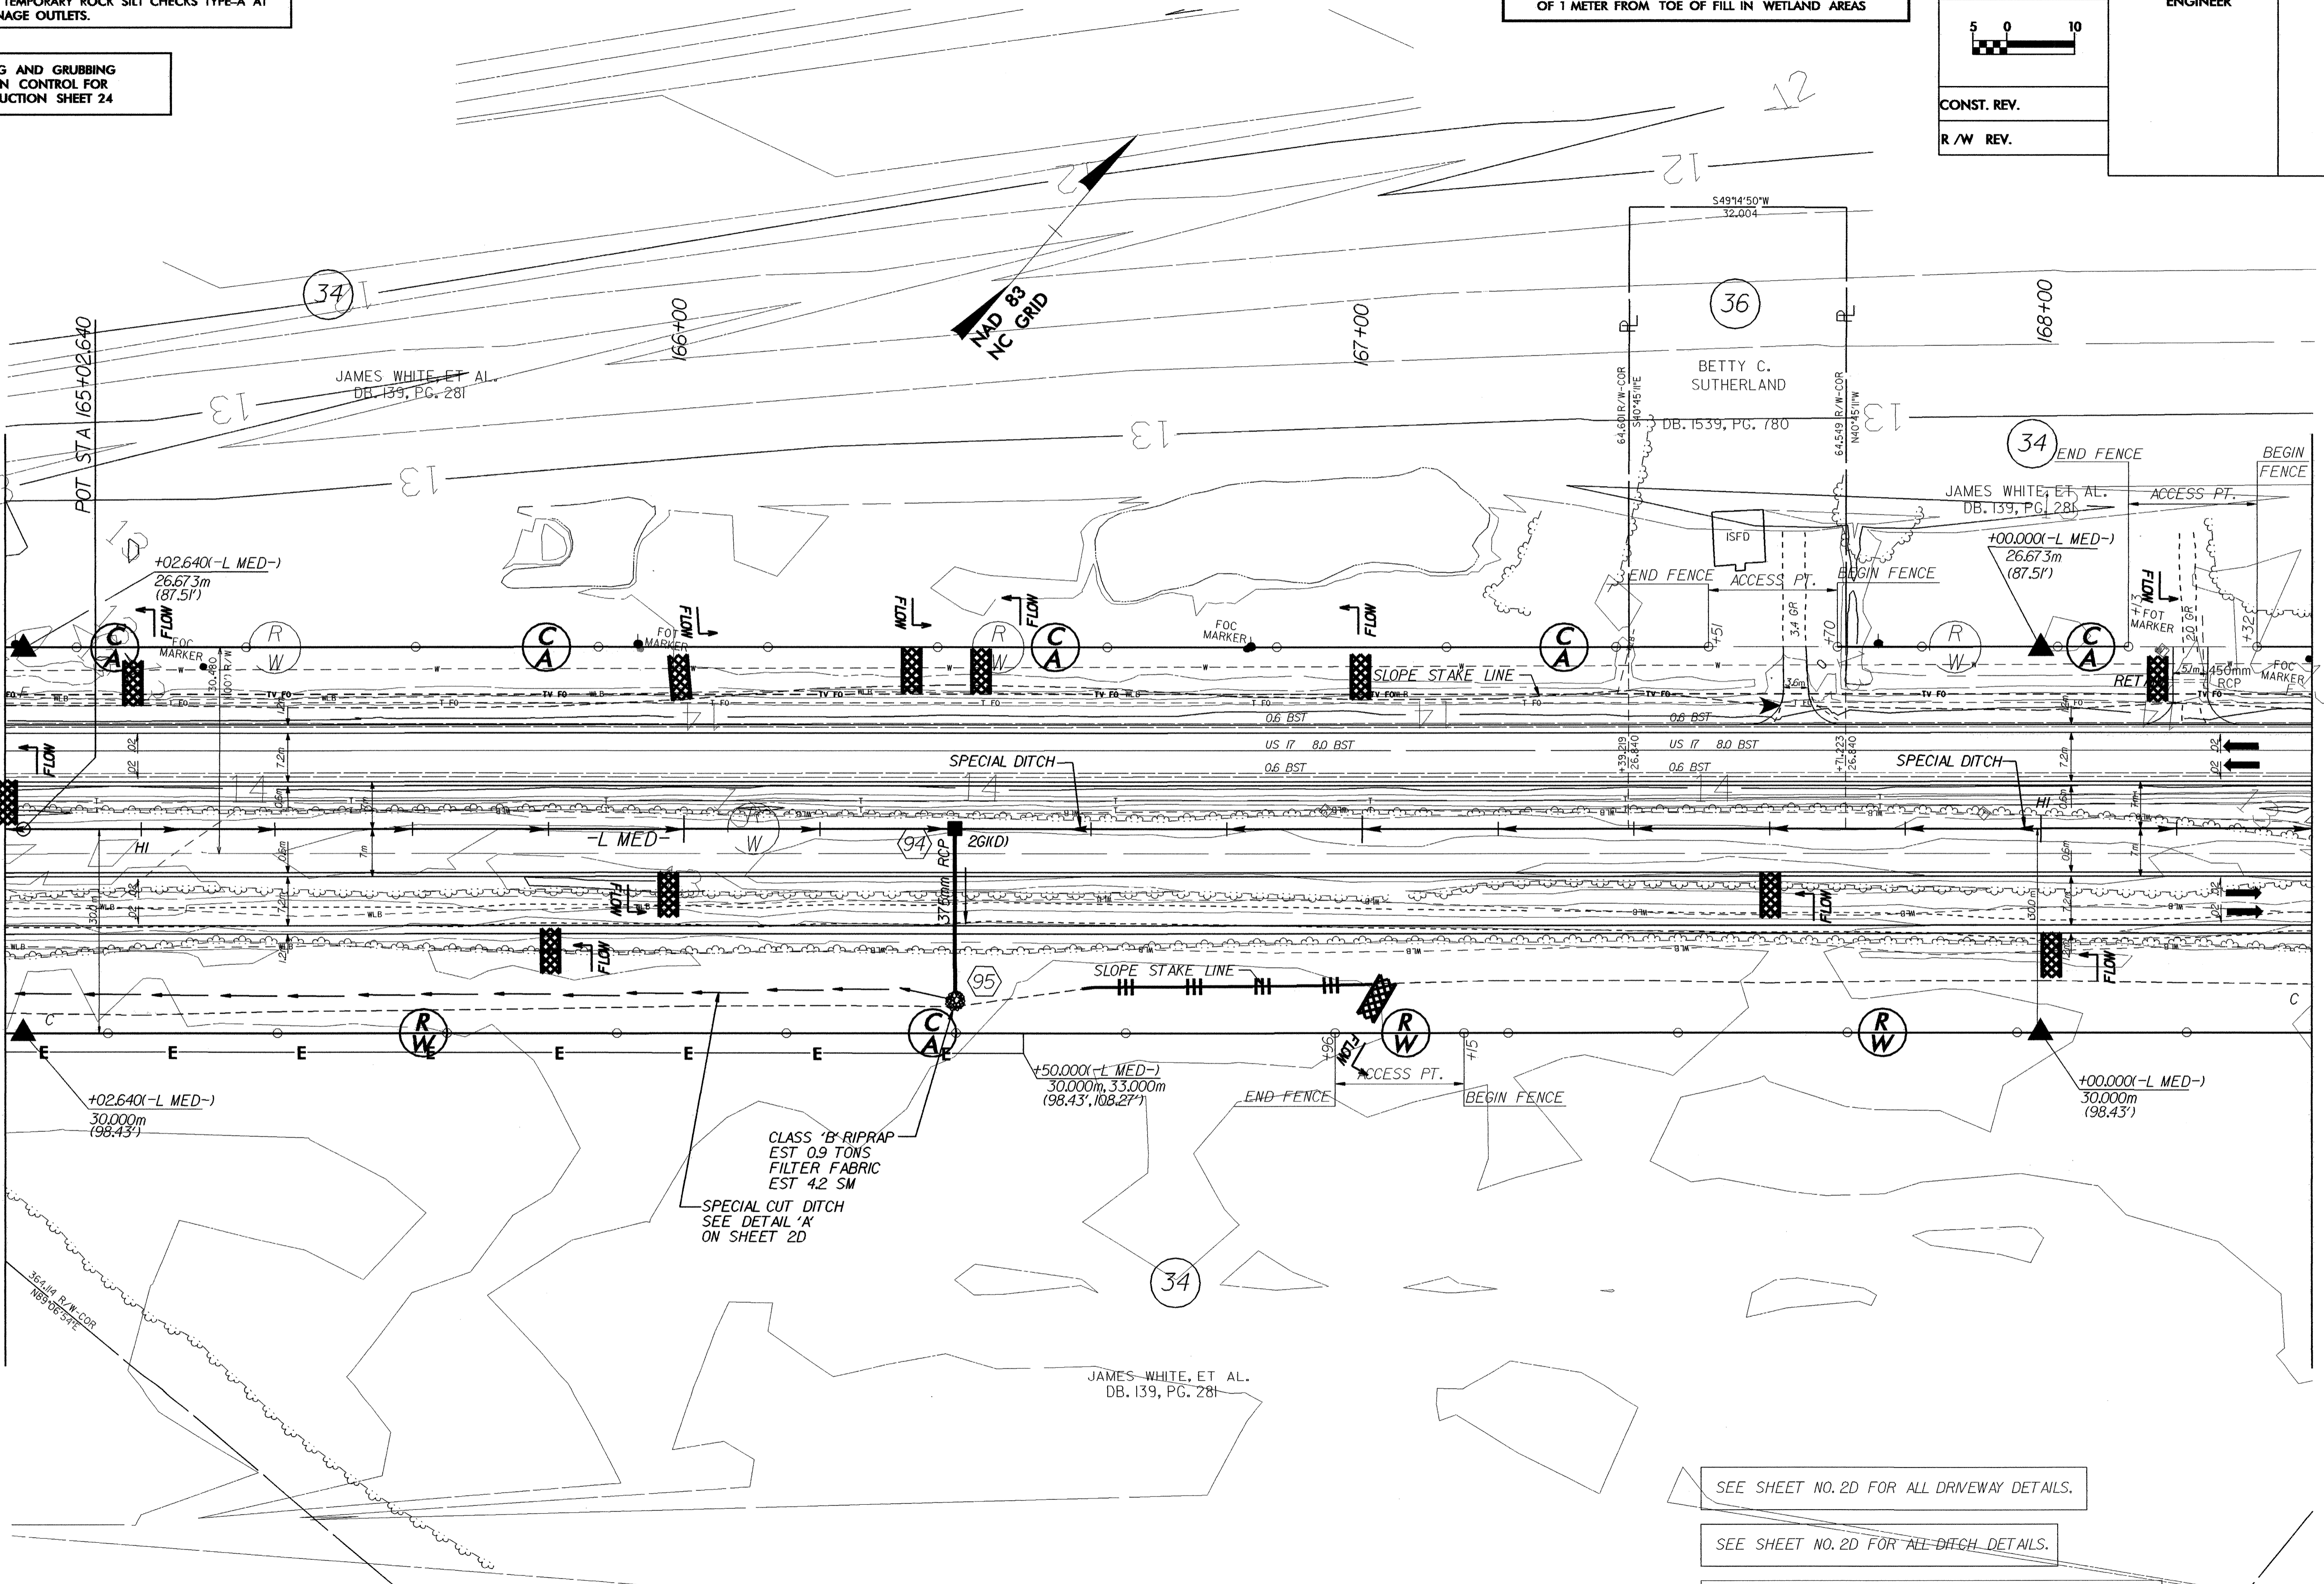

CLASS 'B' RIPRAP
EST. 0.9 TONS
FILTER FABRIC
EST. 4.2 SM
SPECIAL CUT DITCH
SEE DETAIL 'K'
ON SHEET 2D

SEE SHEET NO. 2D FOR ALL DRIVEWAY DETAILS.

SEE SHEET NO. 2D FOR ALL DITCH DETAILS.

SEE SHEET NO. 54 FOR NBL & SBL GRADES AND PROFILES
AND ALL DITCH GRADES AND PROFILES.